


BUILDING 129
Roof Plan - Existing

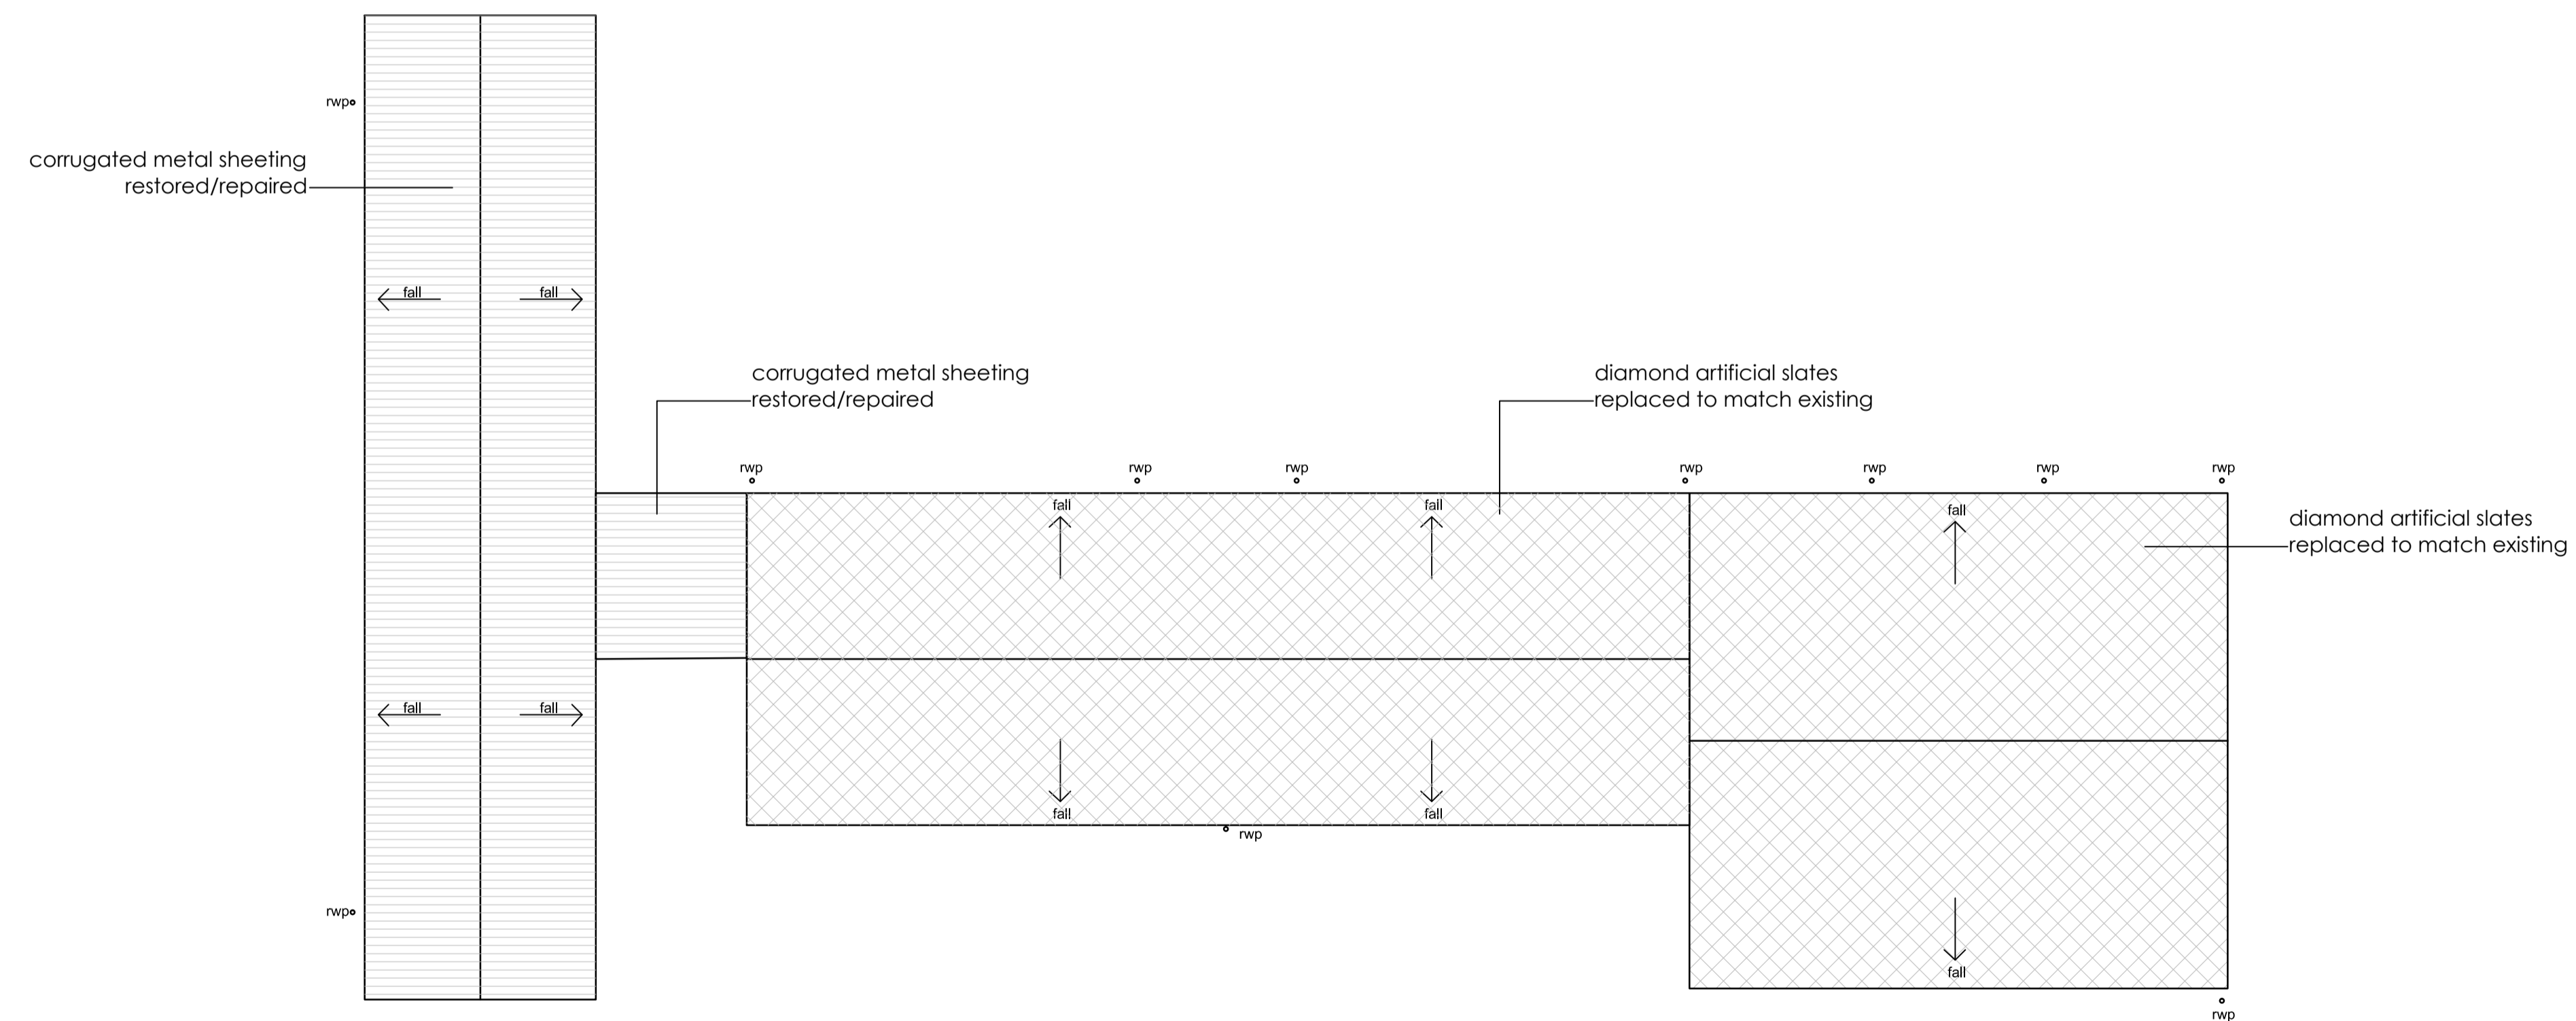

BUILDING 129
Roof Plan - Proposed

Planning

This drawing is copyright. All rights reserved in Chapter IV of the Copyright, Designs and Patents Act 1988 have generally been observed. All drawings are the property of the author. The copyright in this drawing is reserved by the author. No part of this drawing may be reproduced without the author's written permission.

Client
Bicester Heritage

Project
Bicester Heritage

Title
Building 129
Existing and Proposed Roof Plan

Drawing No	Rev	Drawn	Date	Scale
12068 / 129 PL 402 *	SC		21/05/2015	1:100 @A1

GAUNT FRANCIS
Architects
London & Cardiff
31 Southampton Row | London WC1B 5HJ | T: 020 7629 3993 | W: Gauntfrancis.co.uk

Existing and Proposed Roof Plan