


EXISTING

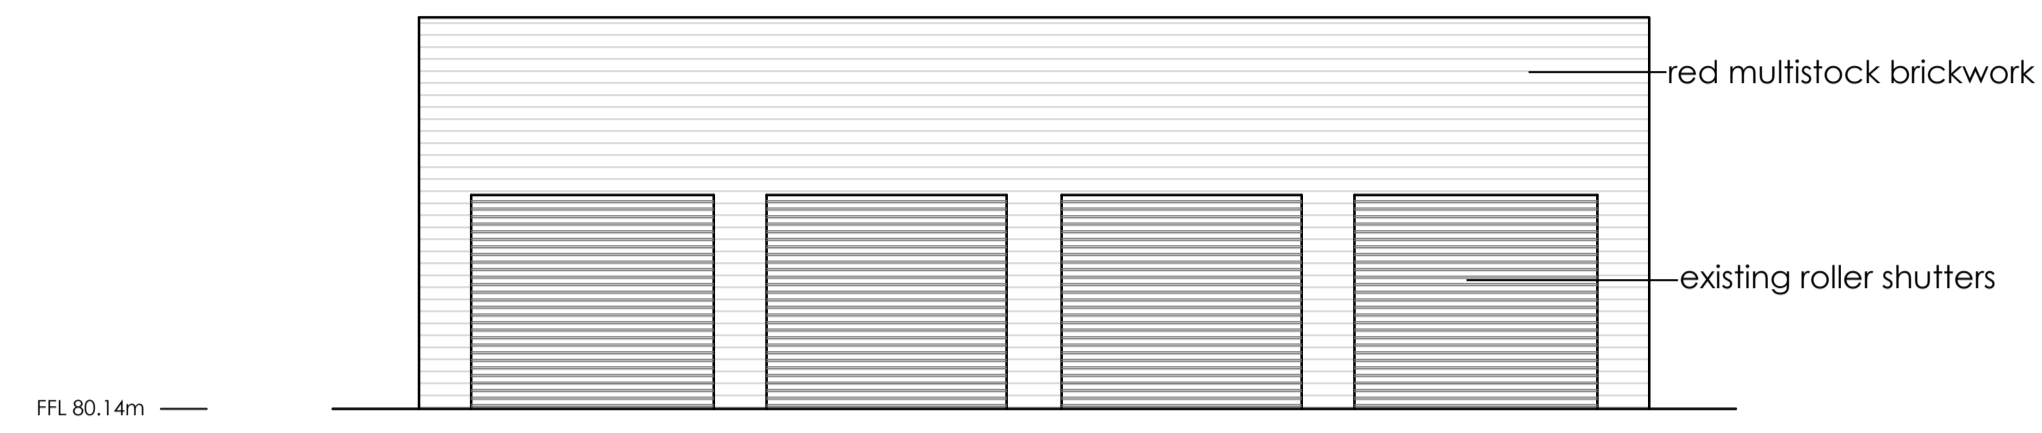

BUILDING 116
South West Elevation/North East Elevation - Existing



BUILDING 116
South east Elevation/North west elevation - Existing

PROPOSED



BUILDING 116
North East Elevation-Proposed



BUILDING 116
South east Elevation/North west elevation - Proposed

This drawing is copyright. All rights reserved in Chapter IV of the Copyright, Designs and Patents Act 1988 have generally been asserted. All drawings are the property of GFA. The text herein, and any discrepancy between this drawing and other information is to be referred to GFA. The client is responsible for the accuracy of the information provided.

Client
Bicester Heritage

Project
Bicester Heritage

Title
Building 116
Existing and Proposed elevations
Planning

Drawing No	Rev	Drawn	Date	Scale
12068 /116 PL301	A	SC	08/05/2015	1/100 @A1

GAUNT FRANCIS
Architects

London & Cardiff
1 Cavendish Place | London W1G 0DF | T: 020 7629 3993 | W: Gaunfrancis.co.uk
GFA ref: Data\jobnumber \.dwg \ drawingname