


EXISTING

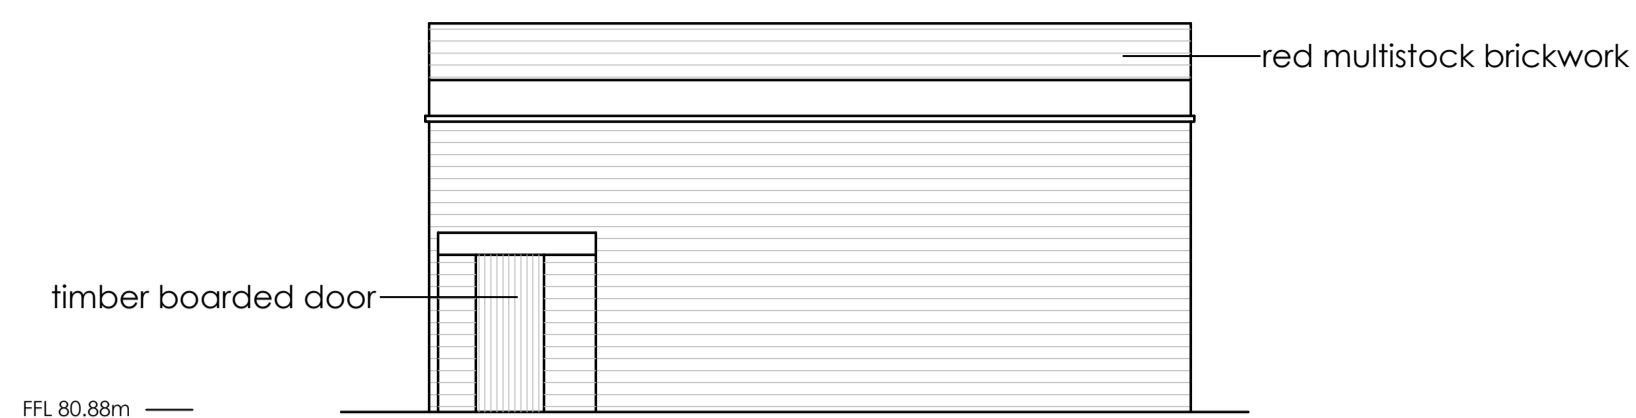


BUILDING 112
West Elevation - Existing



BUILDING 112
South Elevation - Existing



BUILDING 112
East Elevation - Existing

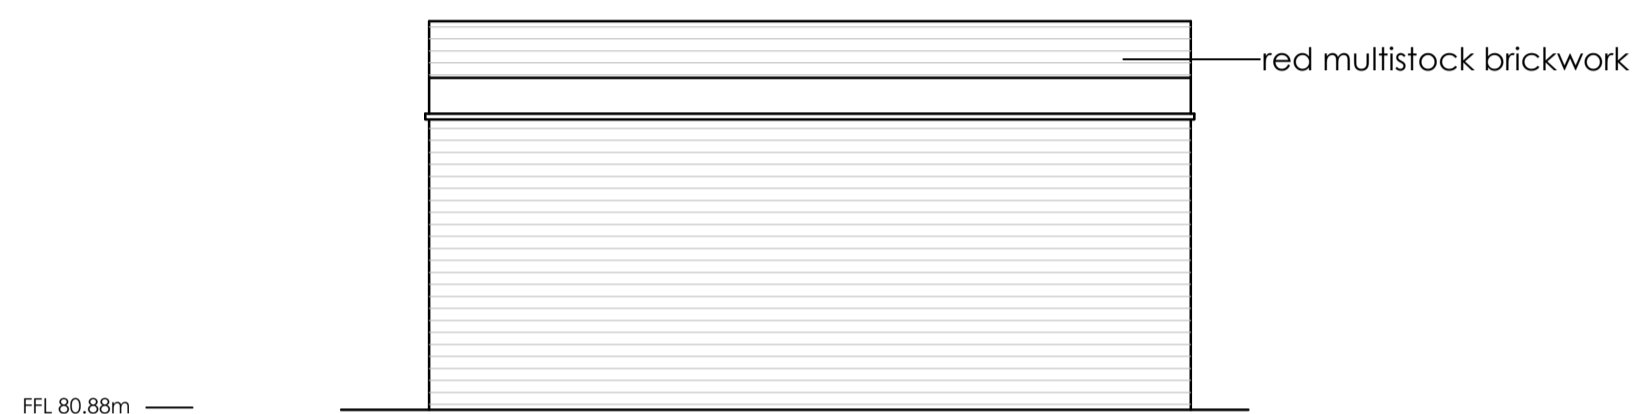


BUILDING 112
North Elevation - Existing

PROPOSED




BUILDING 112
West Elevation - Proposed

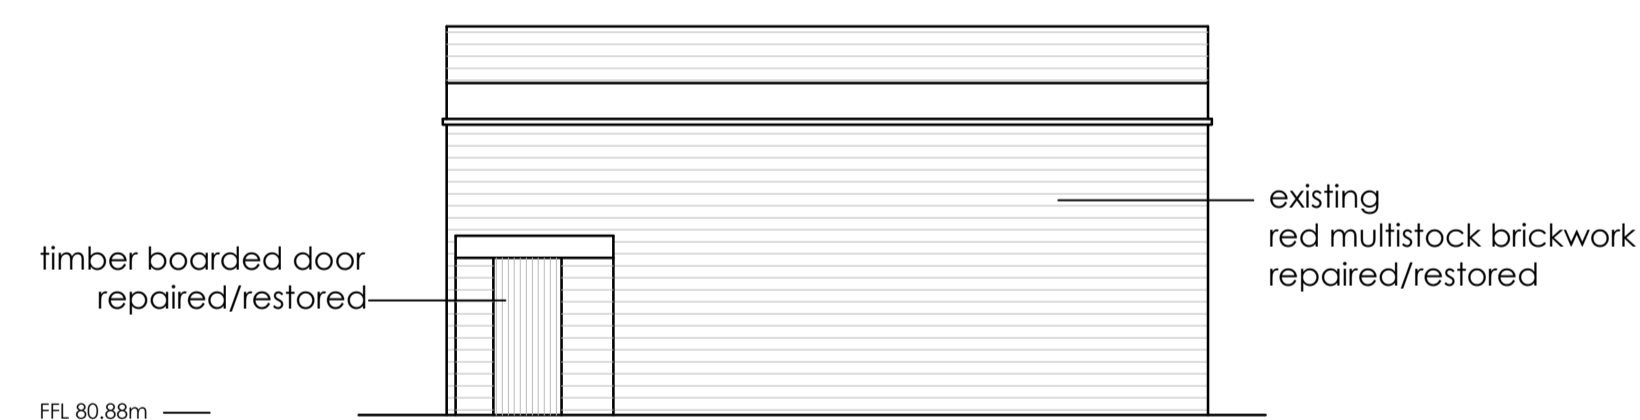

BUILDING 112
South Elevation - Proposed



BUILDING 112
East Elevation - Proposed

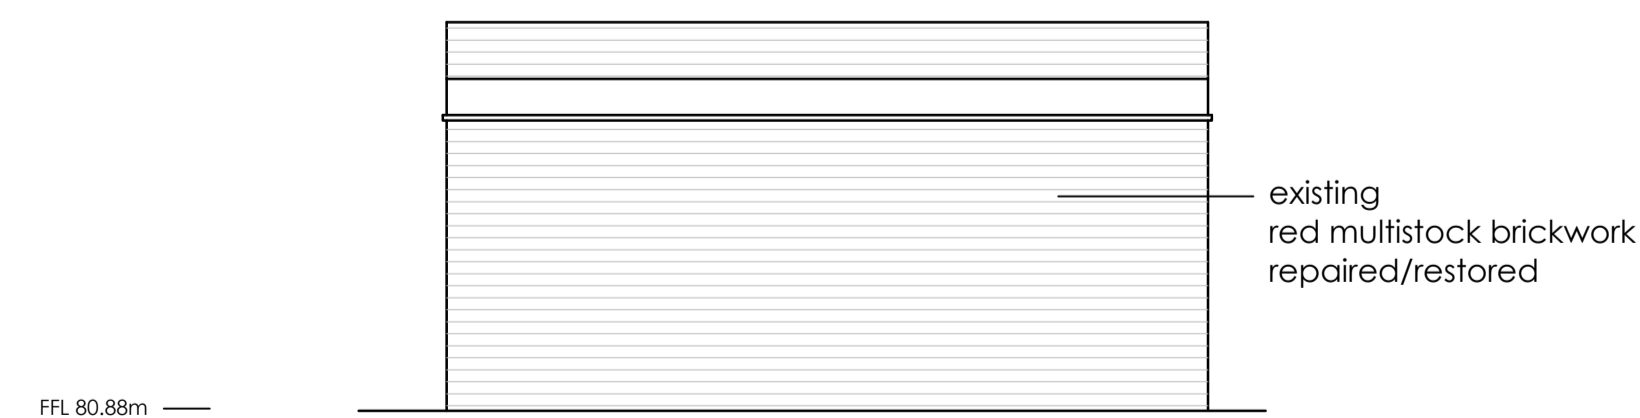

BUILDING 112
North Elevation - Proposed

This drawing is copyright. All rights reserved in Chapter 17 of the Copyright, Designs and Patents Act 1988 have generally been assigned. All drawings are the property of the Client. No part of this drawing may be reproduced without the written permission of GFA.

Client
Bicester Heritage

Project
Bicester Heritage

Title
Building 112
Existing Elevations
Planning

Drawing No	Rev	Drawn	Date	Scale
12068 / 112 PL 301 A	SC		28/04/2015	1/100 @ A1

GAUNT FRANCIS
Architects
London & Cardiff
1 Cavendish Place | London W1G 0AF | T: 020 7429 3993 | W: Gaunfrancis.co.uk