



BUILDING 111
North Elevation - Existing

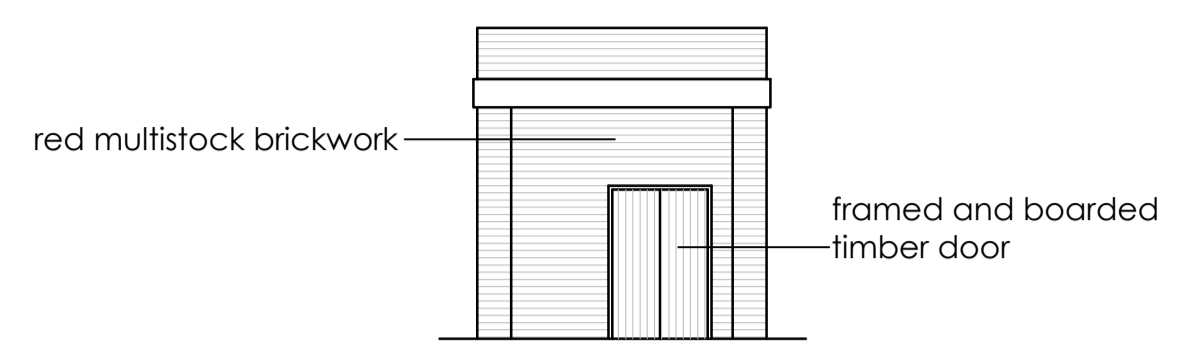


BUILDING 111
East Elevation - Existing




BUILDING 111
South Elevation - Existing

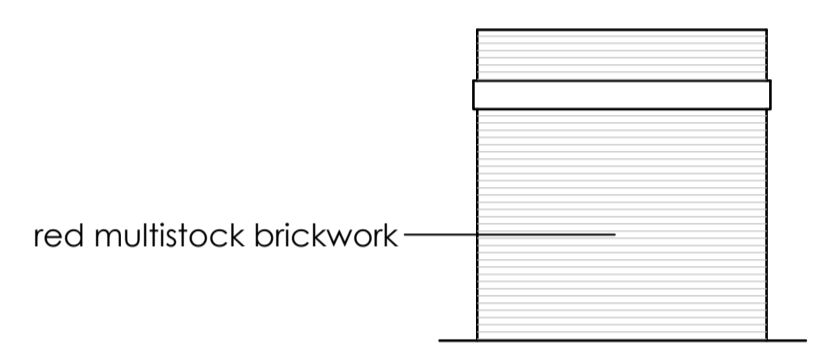


BUILDING 111
West Elevation - Existing

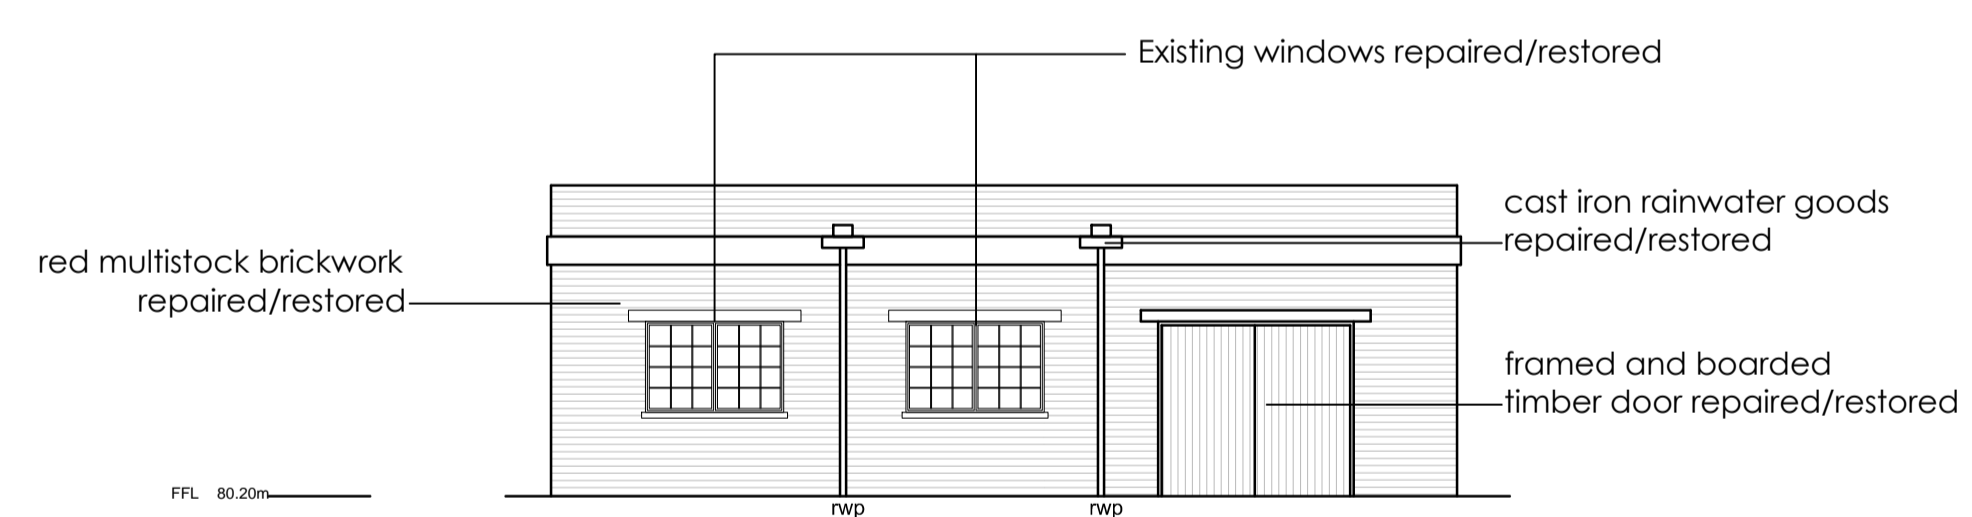


BUILDING 111
North Elevation - Proposed

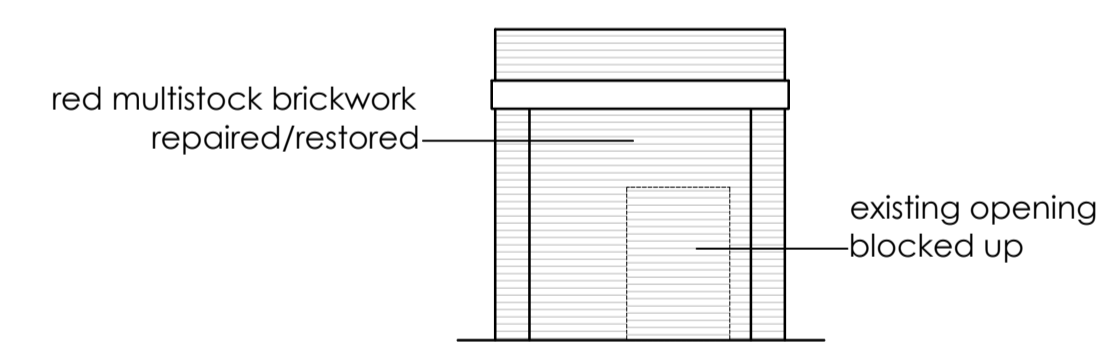

BUILDING 111
East Elevation - Proposed

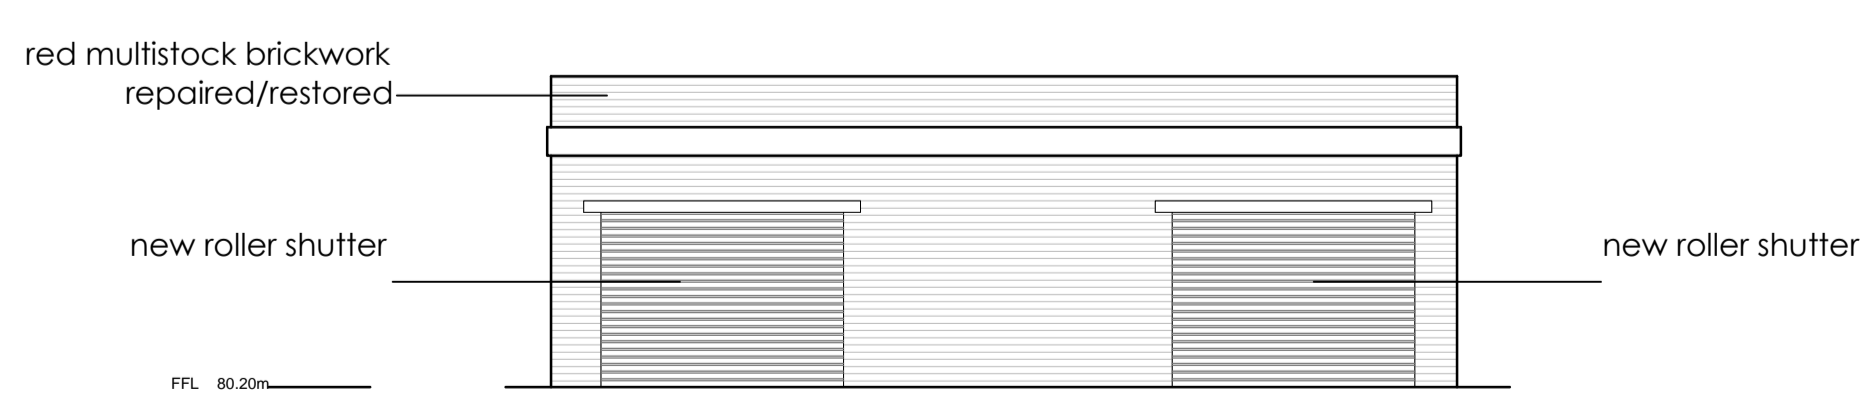

BUILDING 111
South Elevation - Proposed

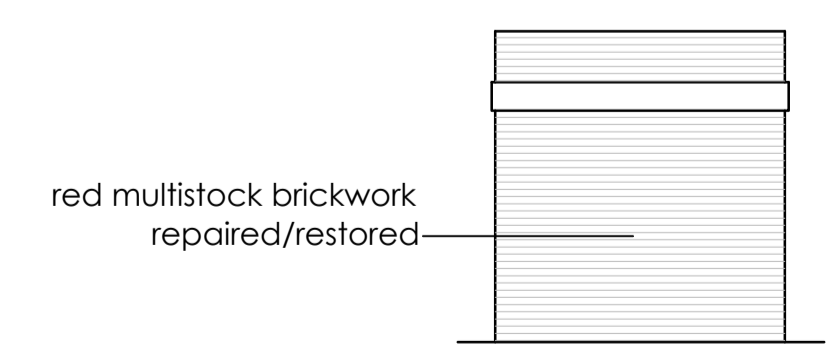

BUILDING 111
West Elevation - Proposed

Planning

materials indicative only
(tbc)

This drawing is copyright. All rights described in Chapter IV of the Copyright, Designs and Patents Act 1988 have generally been asserted. All drawings are for information only. Do not scale. Any discrepancy between this drawing and other information is deemed to prevail.

Client
Bicester Heritage

Project
Bicester Heritage

Title
Building 111
Existing and Proposed Elevations

Drawing No	Rev	Drawn	Date	Scale
12068 /111 PL 401 *	SC		22/05/2015	1:100 @A1

GAUNT FRANCIS
Architects
London & Cardiff
31 Southampton Row | London WC1B 5HJ | T: 020 7629 3993 | W: Gauntfrancis.co.uk

Existing and Proposed Elevations