




BUILDING 109
South Elevation - Proposed

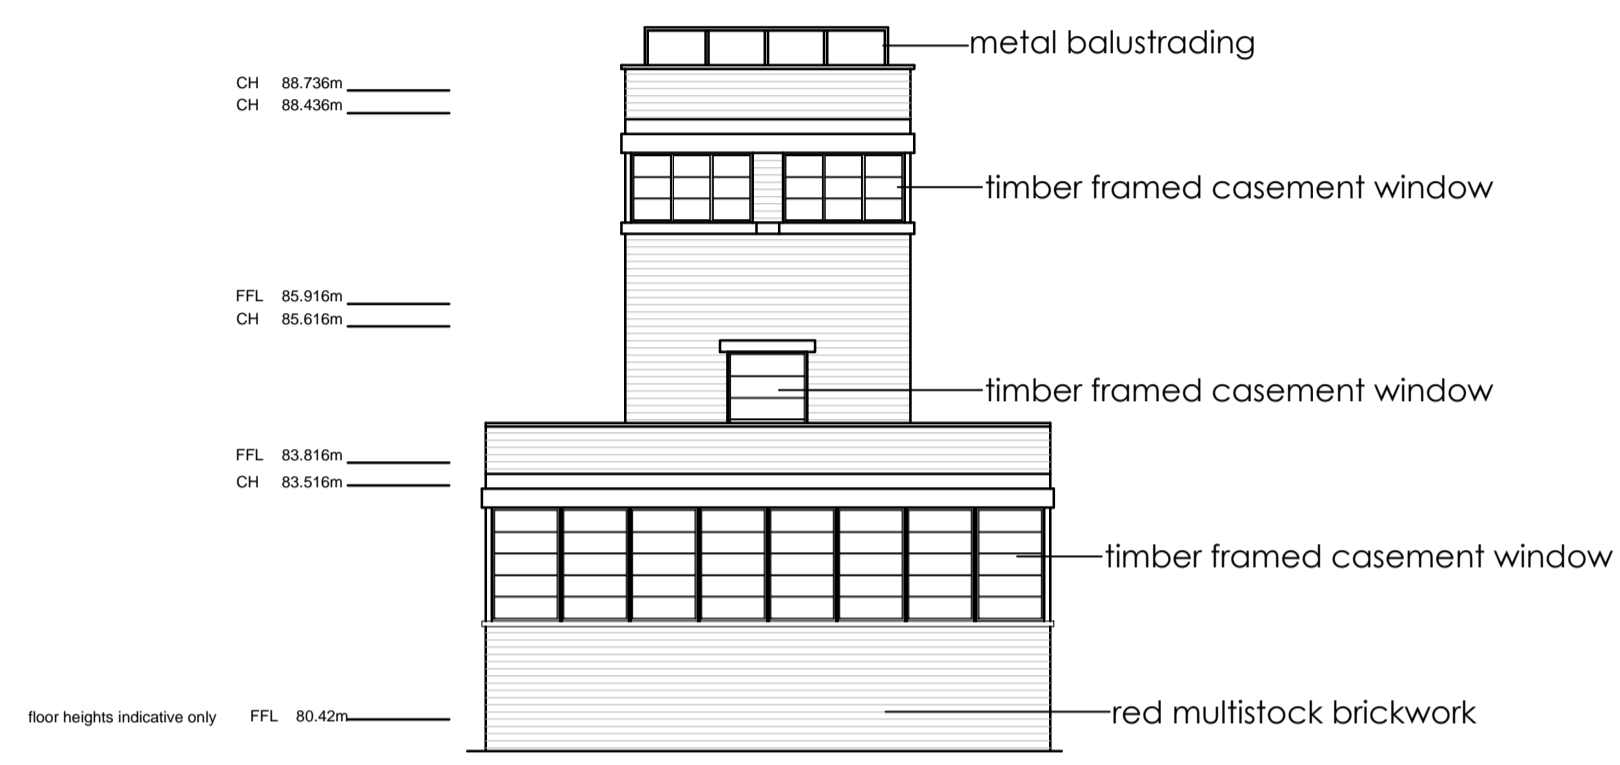

BUILDING 109
East Elevation - Proposed

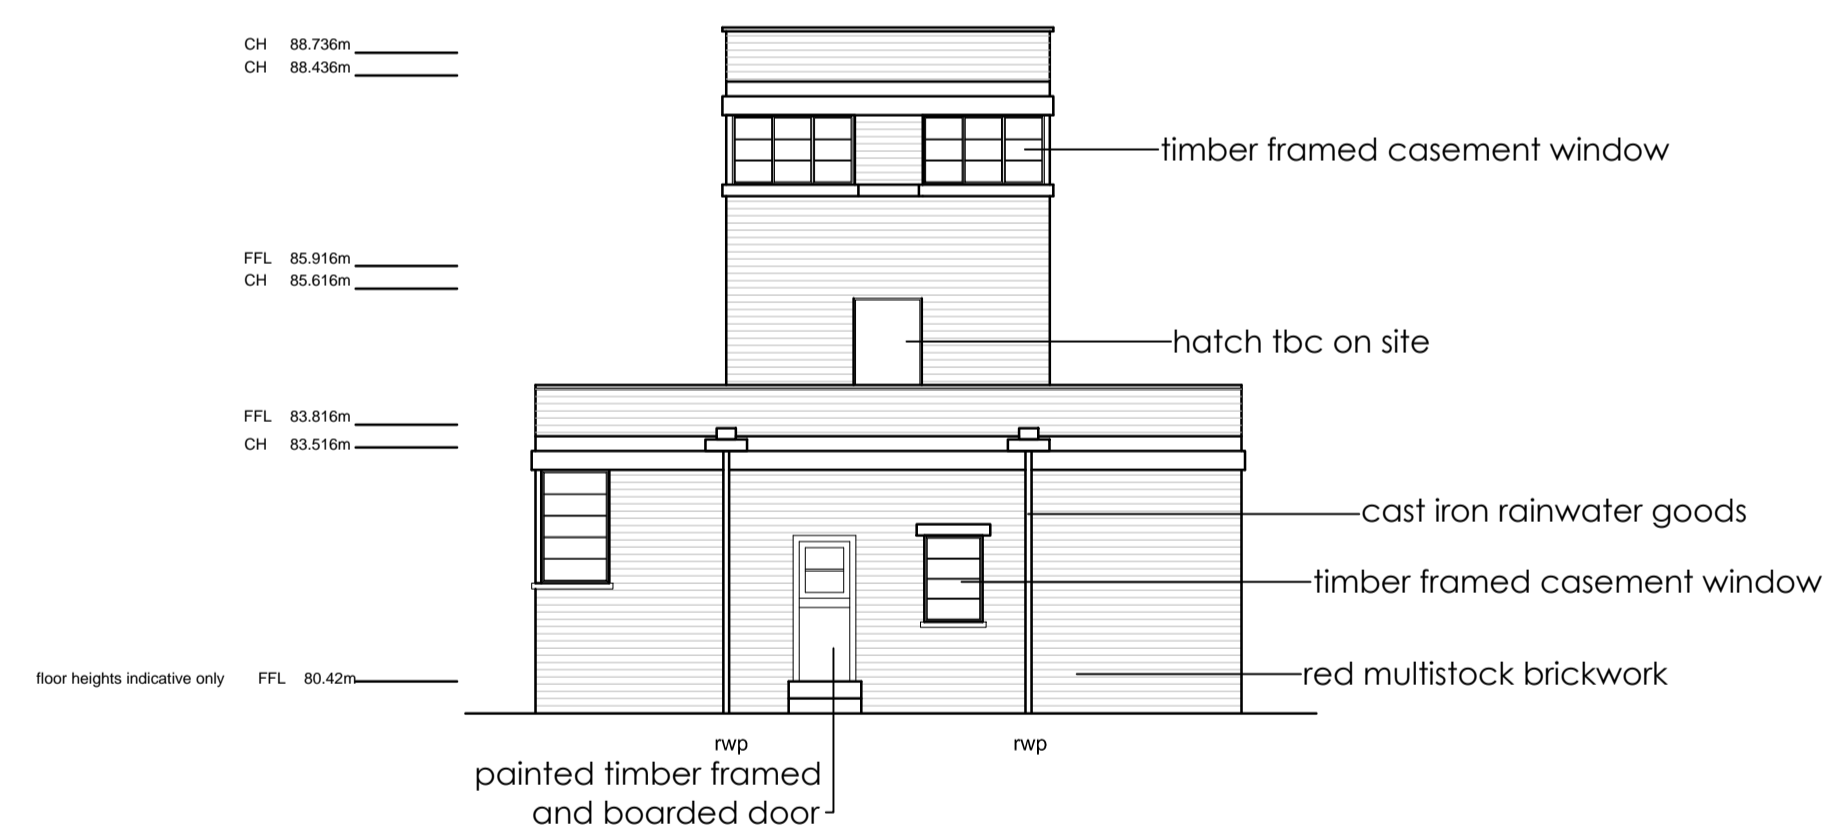

BUILDING 109
North Elevation - Proposed

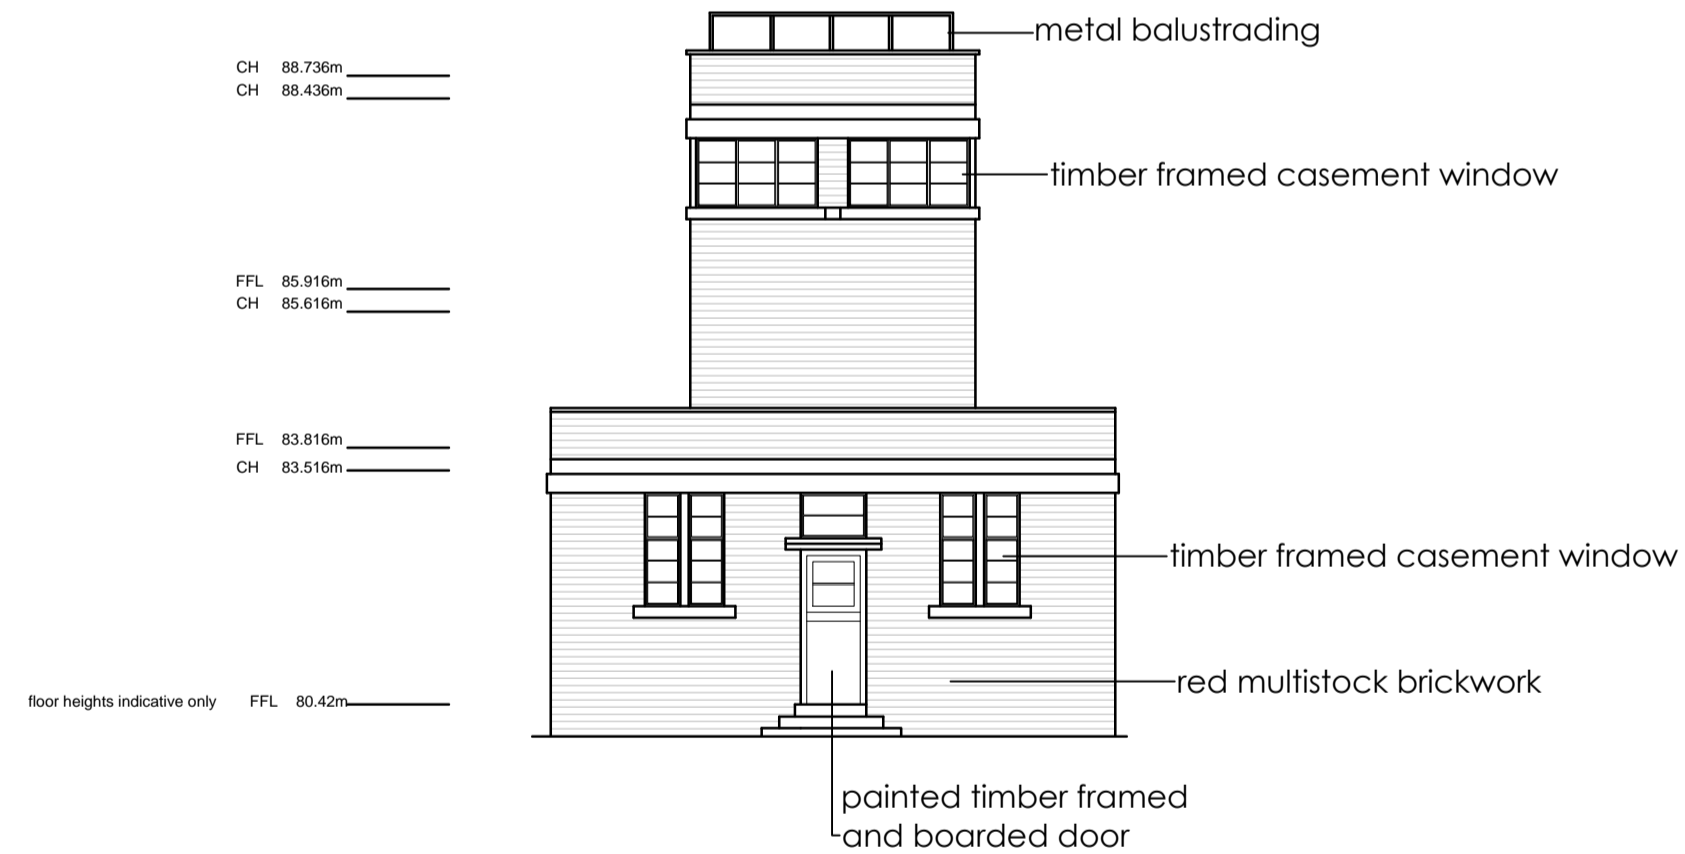

BUILDING 109
West Elevation - Proposed

Planning

Landscape and building surrounding indicative only

This drawing is copyright. All rights reserved in Chapter IV of the Copyright, Designs and Patents Act 1988 have generally been observed. All drawings are the property of the architect. The copyright in this drawing is the property of the architect and shall remain the property of the architect.

Client
Bicester Heritage

Project
Bicester Heritage

Title
Building 109
Proposed Elevations

Drawing No	Rev	Drawn	Date	Scale
12068 /109 PL 402 *	SC		22/05/2015	1:100 @A1

GAUNT FRANCIS
Architects

London & Cardiff
31 Southampton Row | London WC1B 5HU | T: 020 7629 3993 | W: Gauntfrancis.co.uk