




rev	date	initials	revision	checked
A	08/09/16	SC	PATENT GLAZING ADDED	IAF
B	20/10/16	LL	Drawing revisions as clouded	AM
C	02/02/17	SC	Drawing revisions as clouded	IAF

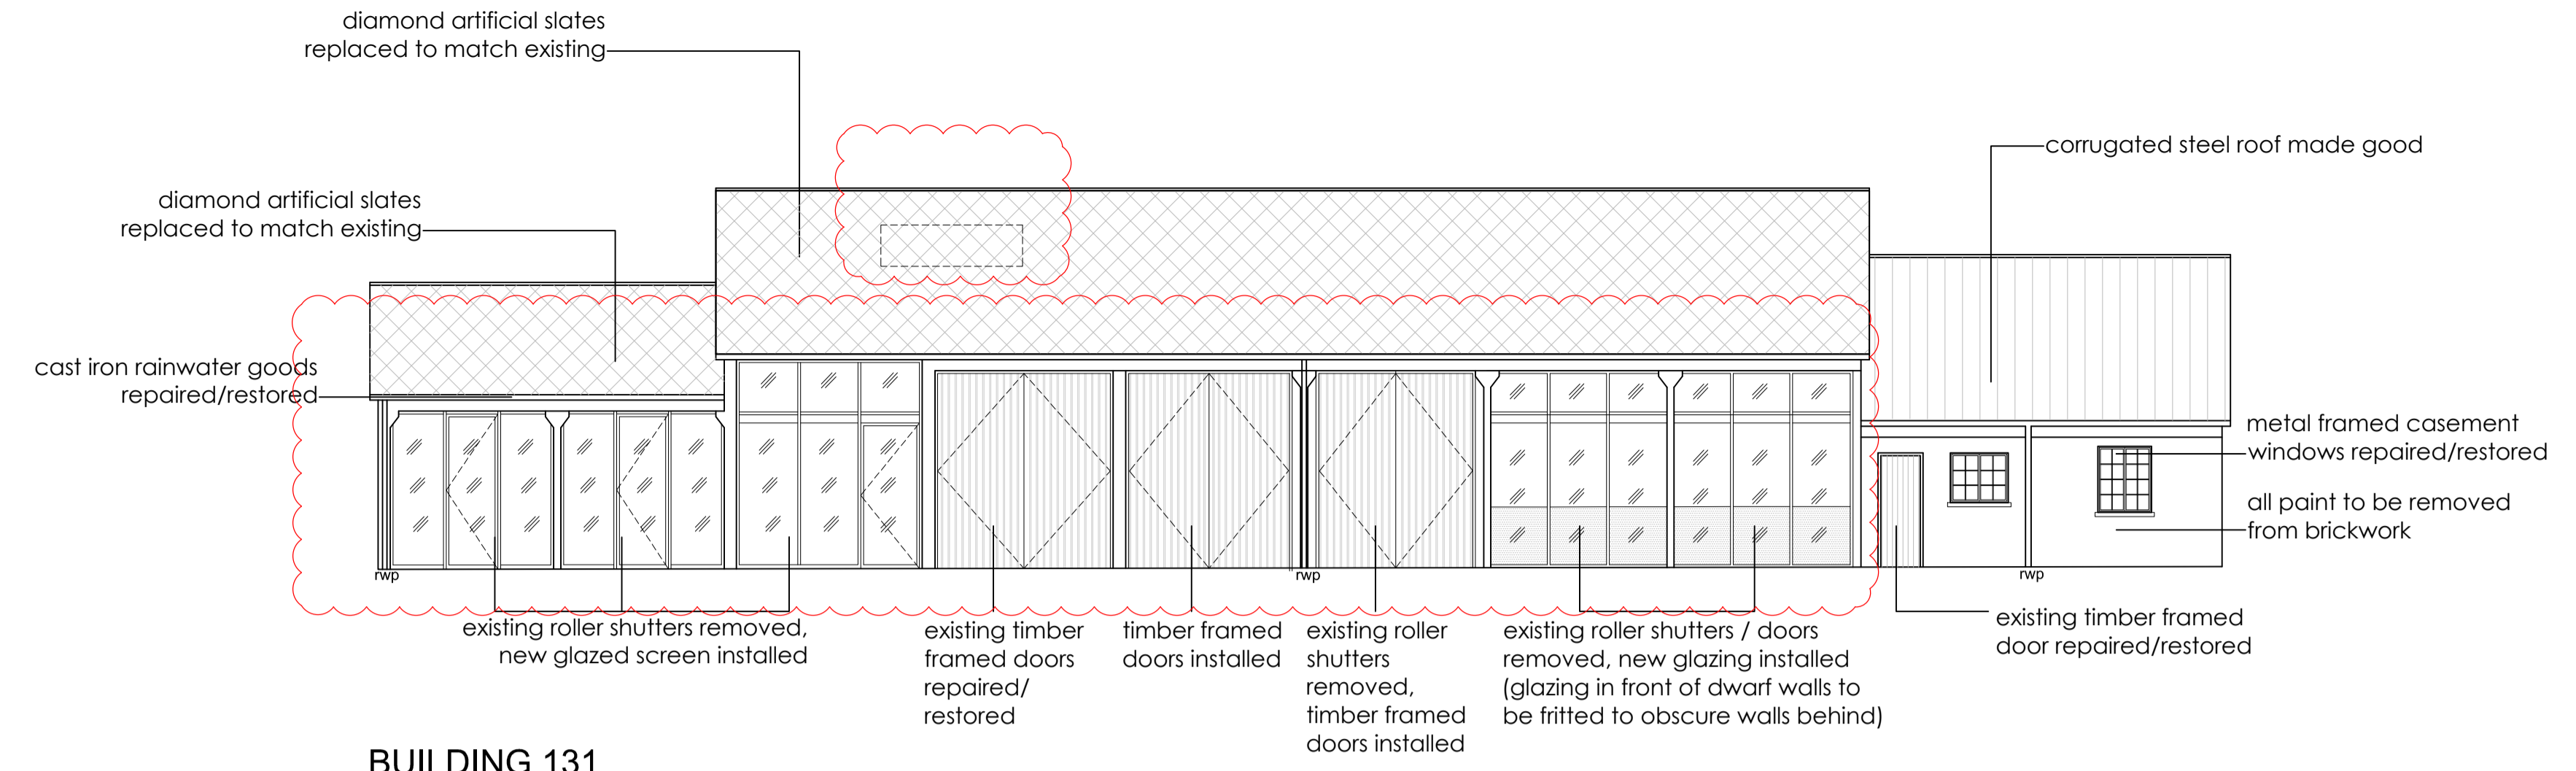


BUILDING 131
East Elevation - Proposed tbc

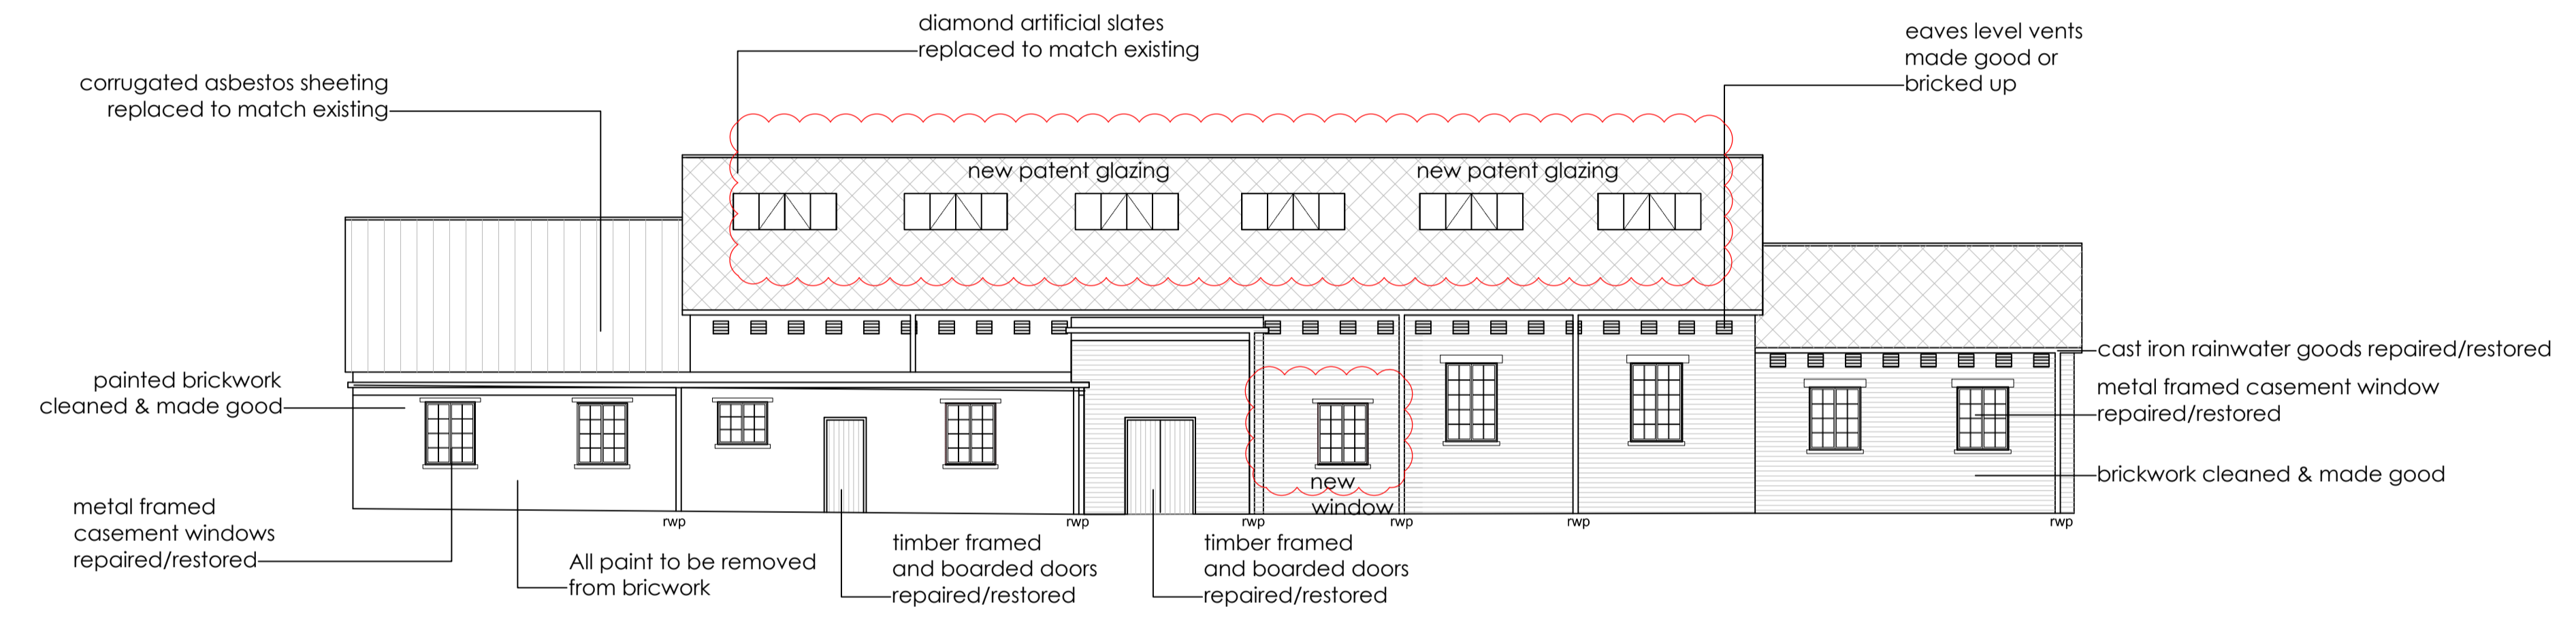

BUILDING 131
West Elevation - Proposed

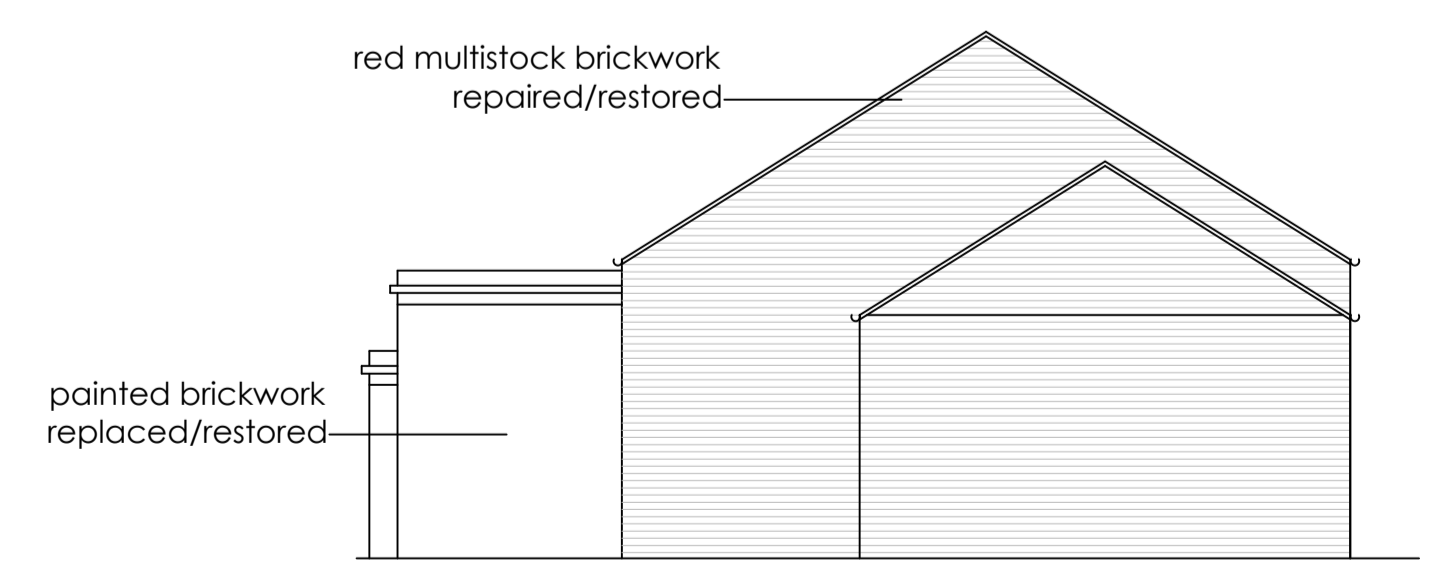

BUILDING 131
South Elevation - Proposed tbc

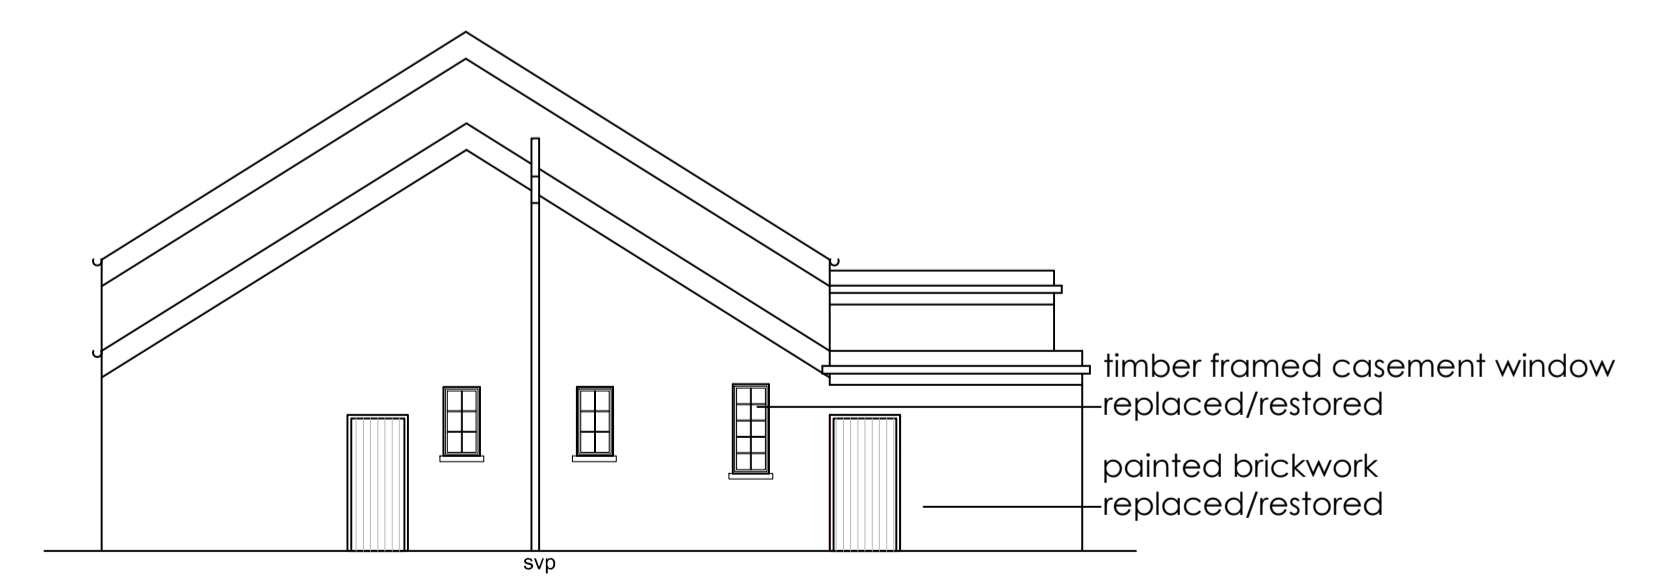

BUILDING 131
North Elevation - Proposed tbc

Planning

This drawing is copyright. All rights reserved in Chapter IV of the Copyright, Designs and Patents Act 1988 have generally been asserted. All drawings are the property of the architect. No part of this drawing may be reproduced or transmitted in any form or by any means, electronic, mechanical, photocopying, recording, or by any information storage and retrieval system, without the prior written permission of the architect.

Client
Bicester Heritage

Project
Bicester Heritage

Title
Building 131
Proposed Elevations
Planning

Drawing No	Rev	Drawn	Date	Scale
12068 / 131 PL 403 C	SC		21/05/2015	1:100 @A1

GAUNT FRANCIS
Architects
Cardiff & London
Capital Tower | Greyfriars Road | Cardiff CF10 3AG | T: 029 2023 3993 | W: GaunFrancis.co.uk