




rev	date	initials	revision	checked
A	08/09/16	SC	new windows and rooflights added	AF
B	19/10/16	LL	Updated in accordance with new ALS survey	AF
C	02/02/17	SC	Drawing revised as clouded	AF

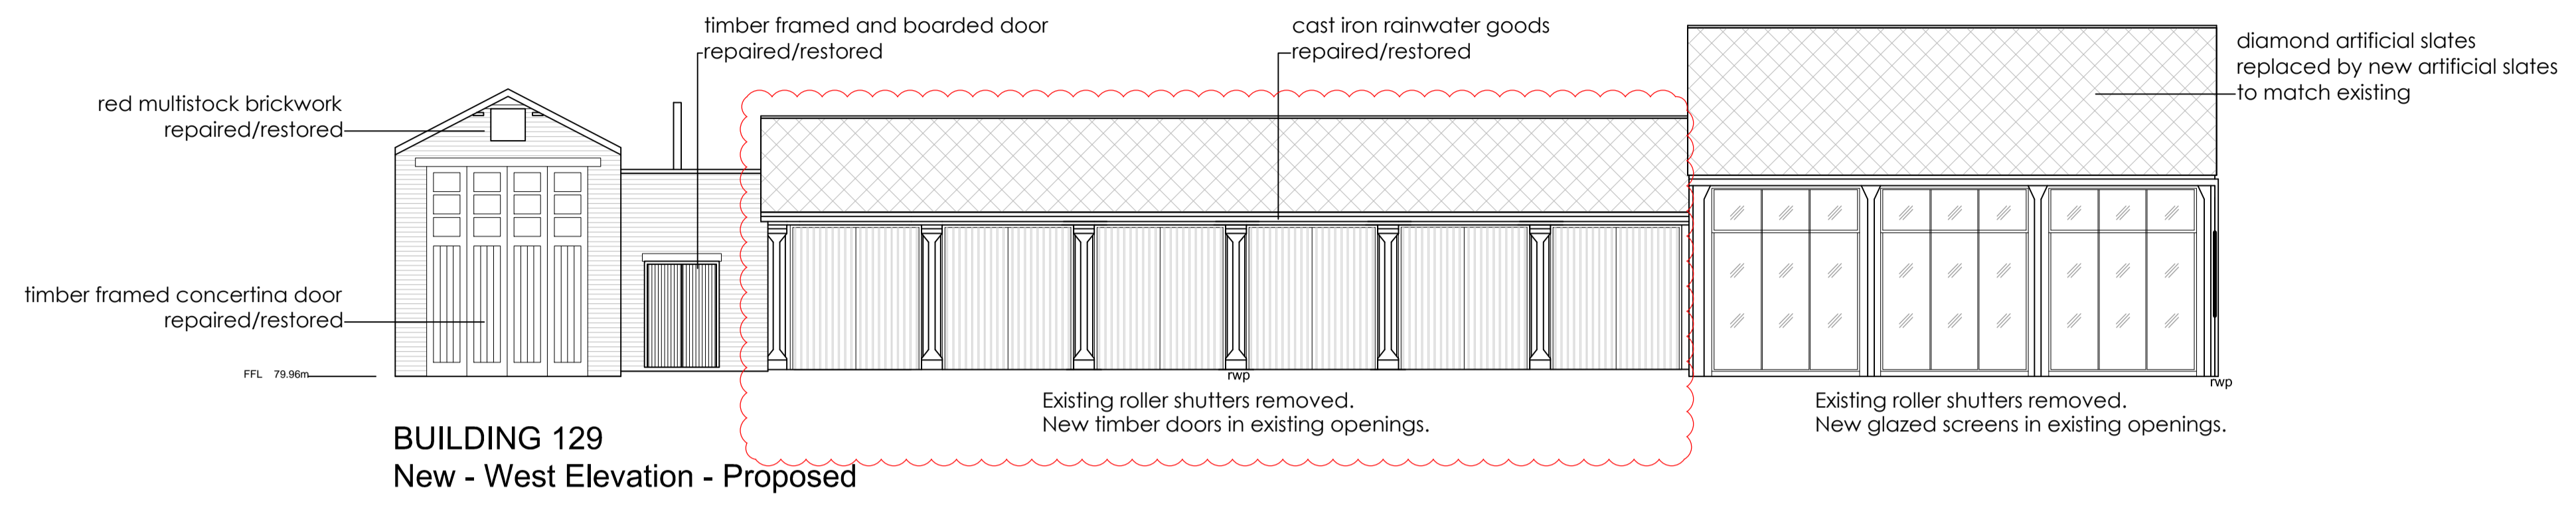


**BUILDING 129**  
New - West Elevation - Proposed

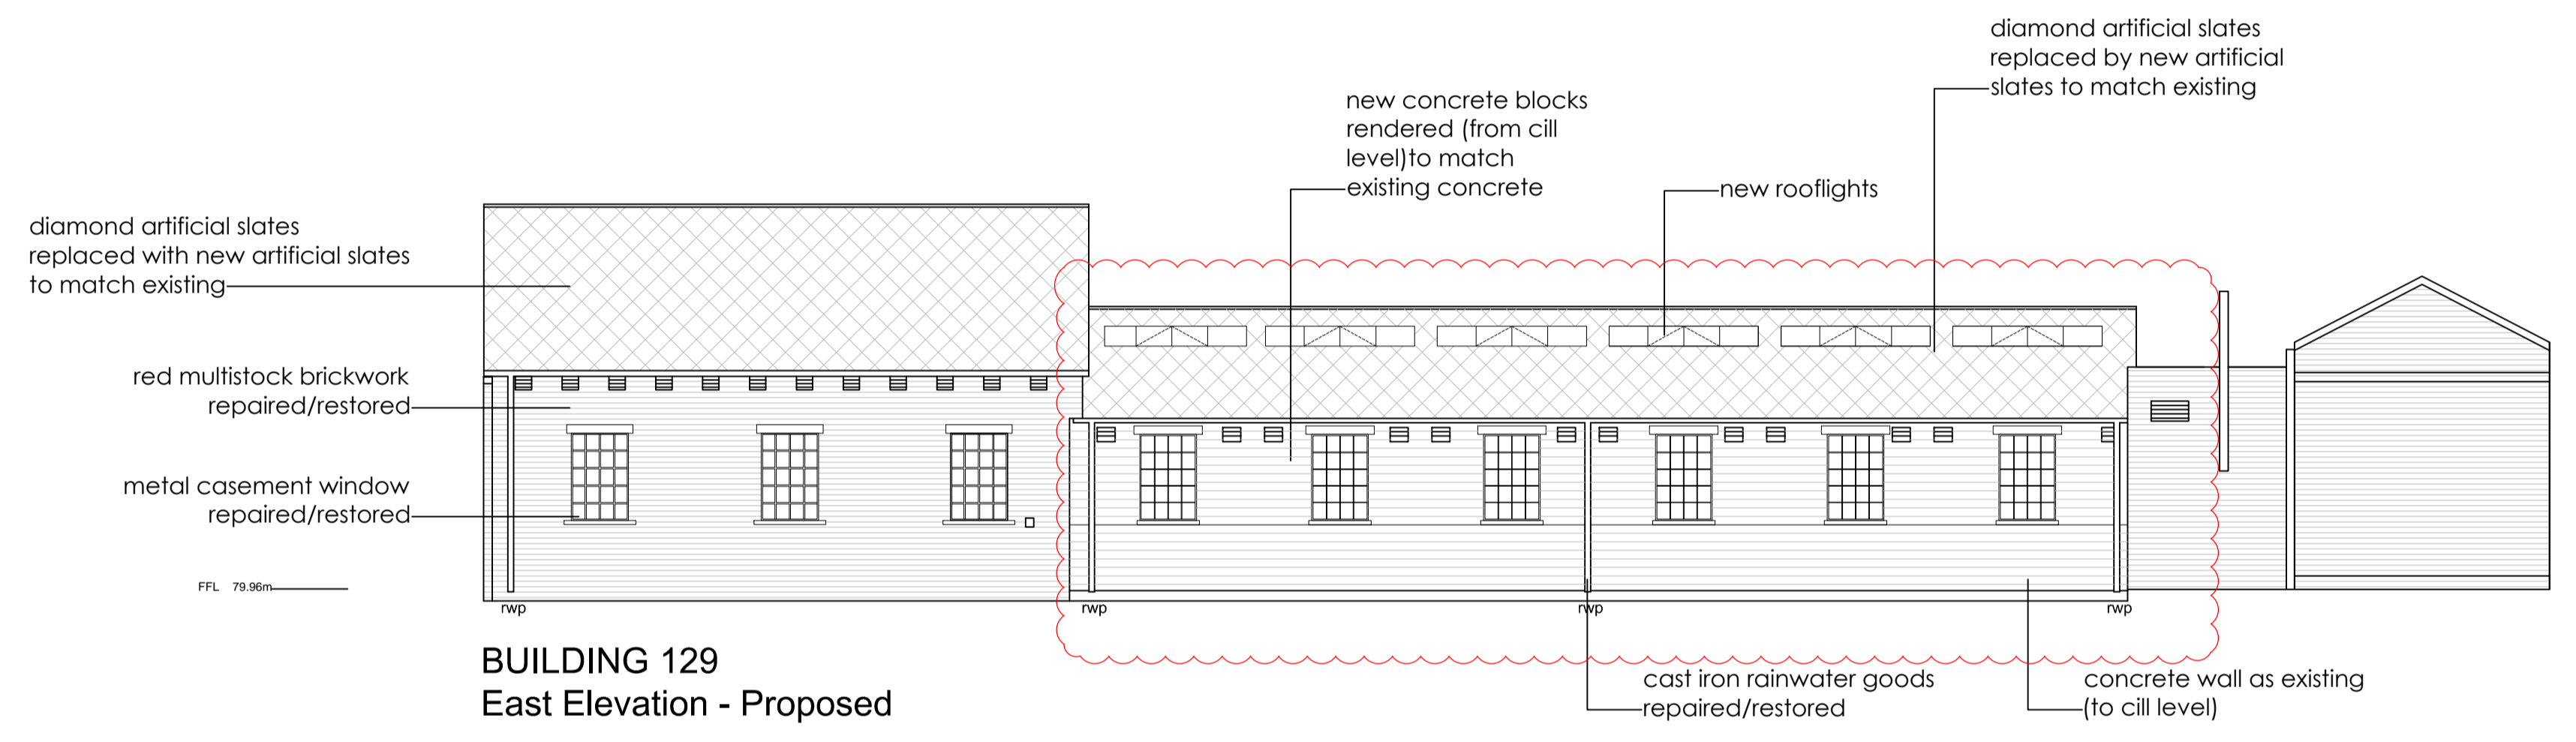

**BUILDING 129**  
East Elevation - Proposed

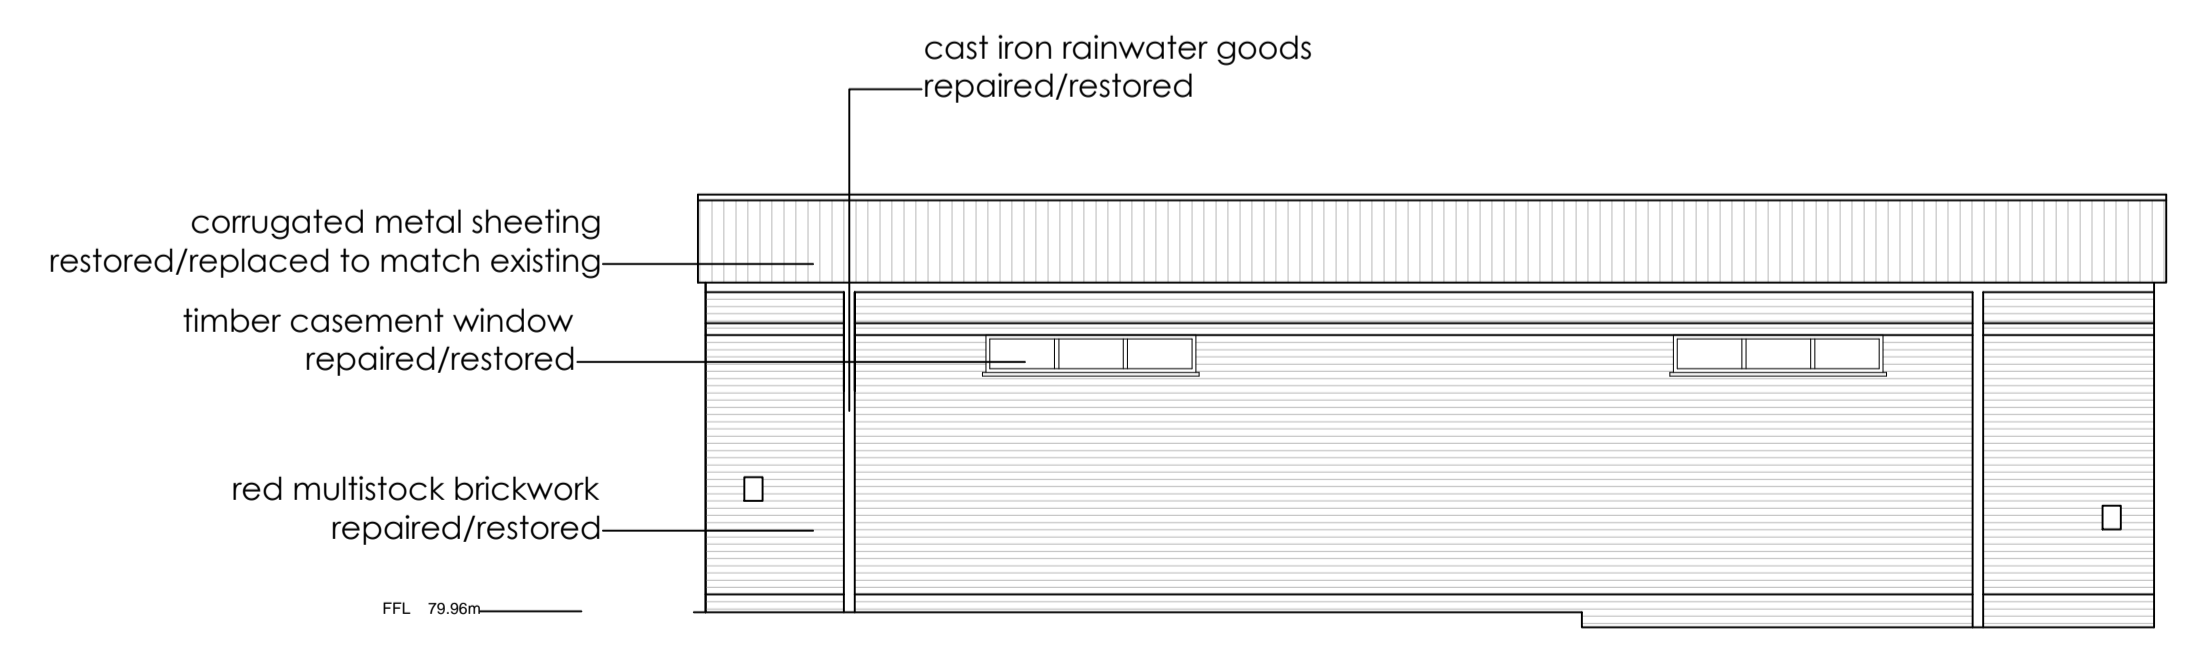

**BUILDING 129**  
North Elevation - Proposed

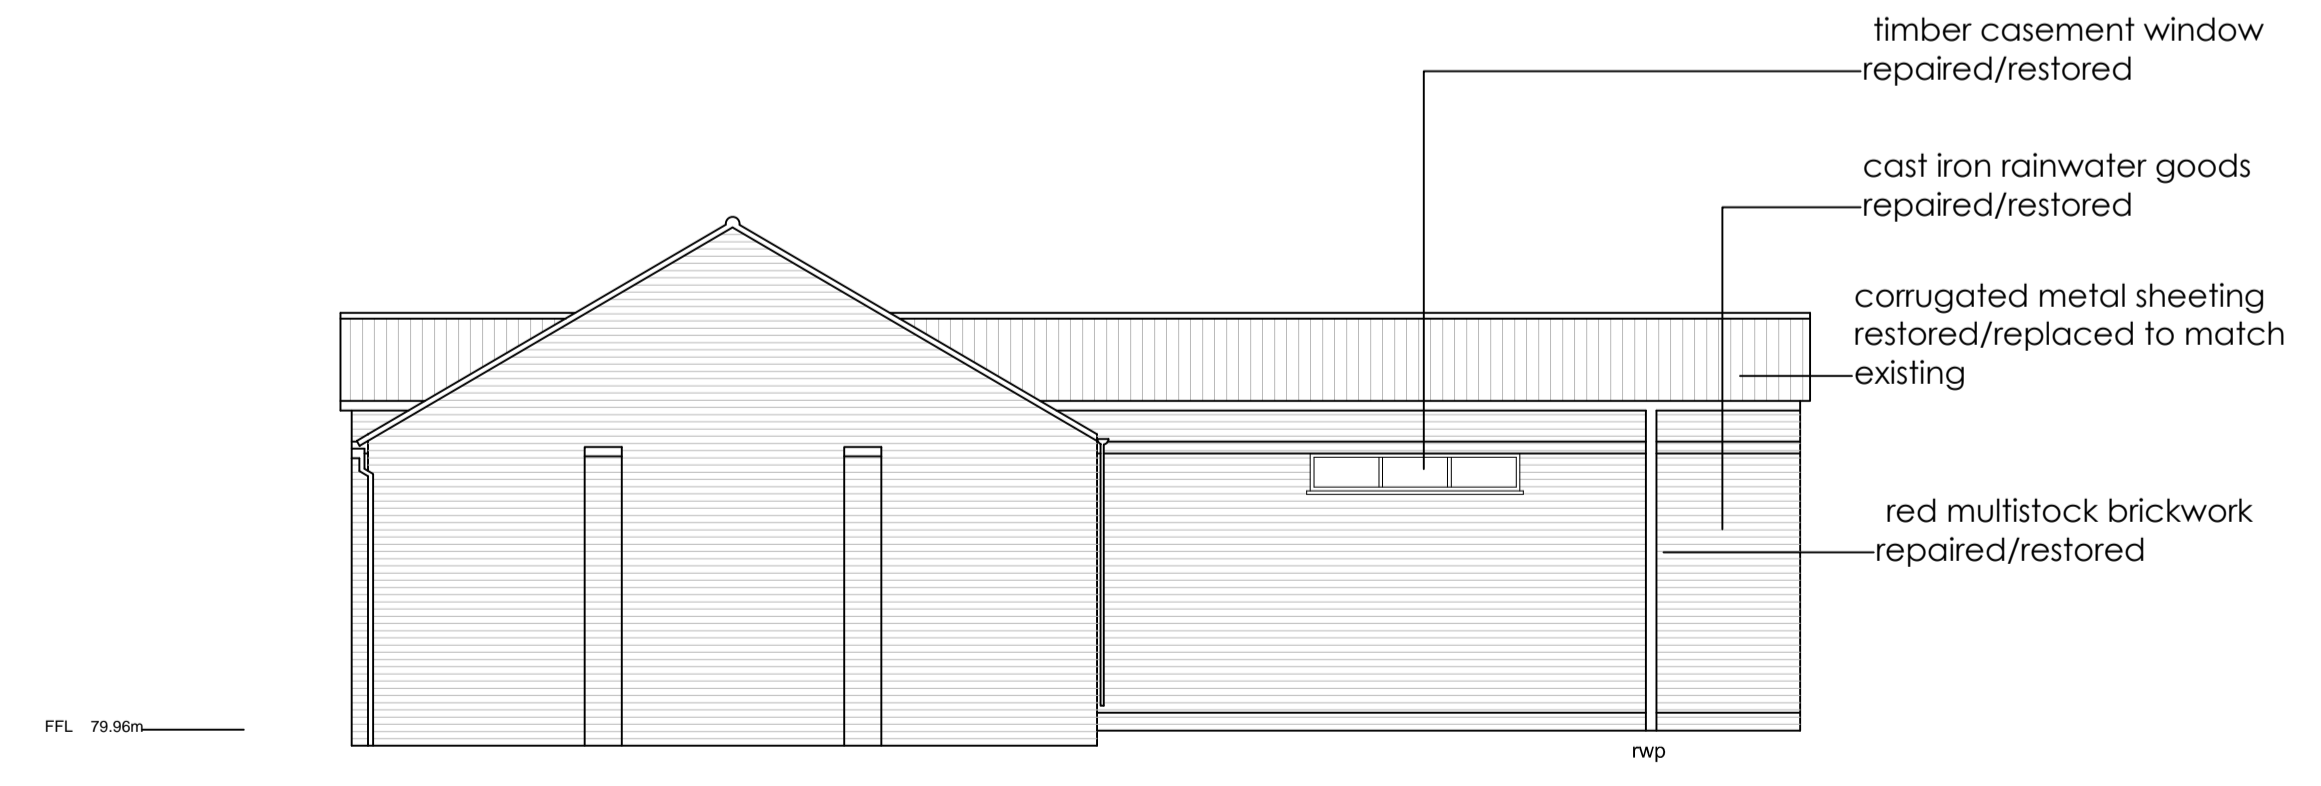

**BUILDING 129**  
South Elevation - Existing

Planning

This drawing is copyright. All rights reserved in Chapter IV of the Copyright, Designs and Patents Act 1988 have previously been assigned. All drawings are the property of GFA. No part of this drawing may be reproduced, stored in a retrieval system, or transmitted in any form or by any means, electronic, mechanical, photocopying, recording, or by any information storage and retrieval system, without the prior written permission of GFA.

Client  
**Bicester Heritage**

Project  
**Bicester Heritage**

Title  
**Building 129  
Proposed Elevations**

Drawing No	Rev	Drawn	Date	Scale
12068 / 129 PL 404 C	SC		21/05/2015	1:100 @ A1

**GAUNT FRANCIS**  
Architects  
London & Cardiff  
31 Southampton Row | London WC1B 5HU | T: 020 7629 3993 | W: GauntFrancis.co.uk

# Proposed Elevations