


BUILDING 103
Roof Plan - Existing

Preliminary

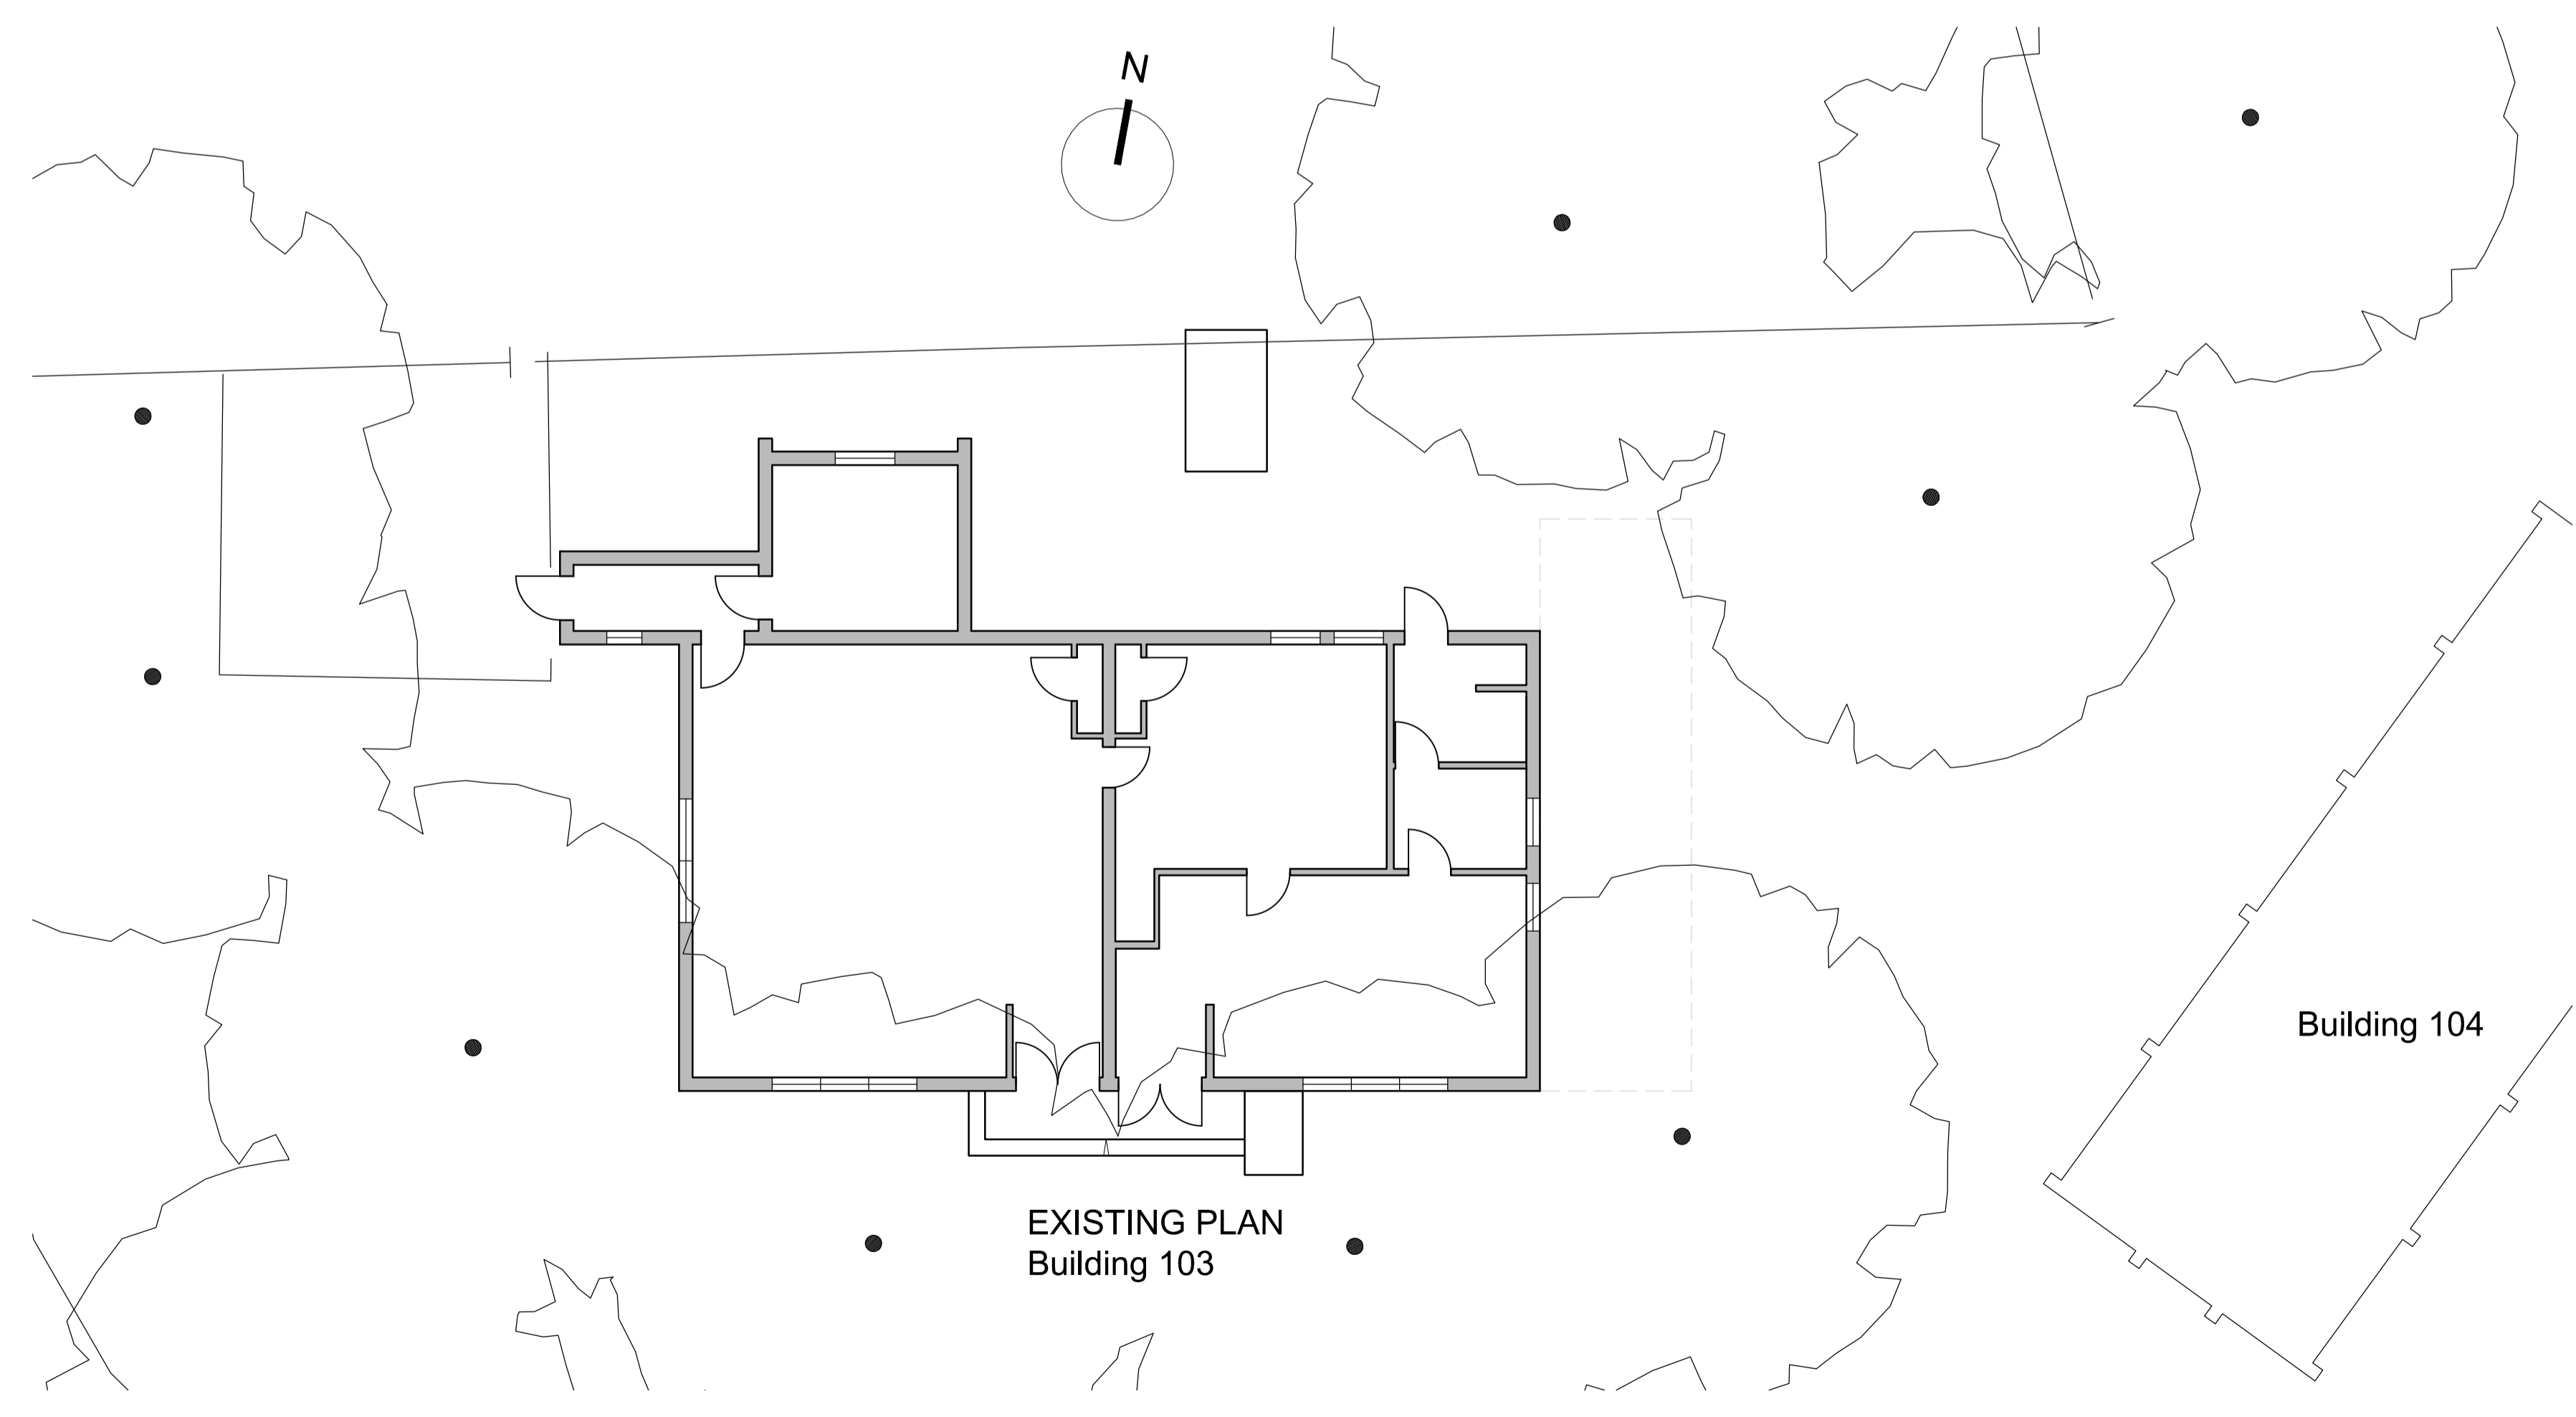

EXISTING PLAN
Building 103

This drawing's copyright. All rights described in Chapter IV of the Copyright, Designs and Patents Act 1988 have generally been reserved. All drawings are the property of the architect. No other person is permitted to copy or otherwise use the drawing without the prior written consent of G.F.A.

Client
Bicester Heritage

Project
Bicester Airfield
Building 103

Title
Existing Floor Plans

Drawing No	Rev	Drawn	Date	Scale
12068 /103	*	MH	16/08/2016	1:200 @A1

GAUNT FRANCIS
Architects
Cardiff & London
Capital Tower | Greyfriars Road | Cardiff CF10 3AG | T: 029 2023 3993 | W: Gaunfrancis.co.uk

Existing Floor Plan

1:12068_Bicester Airfield/A1 PROJECT WORKDRAWINGS - TITLED DWGS/PHASE 4