



EXISTING

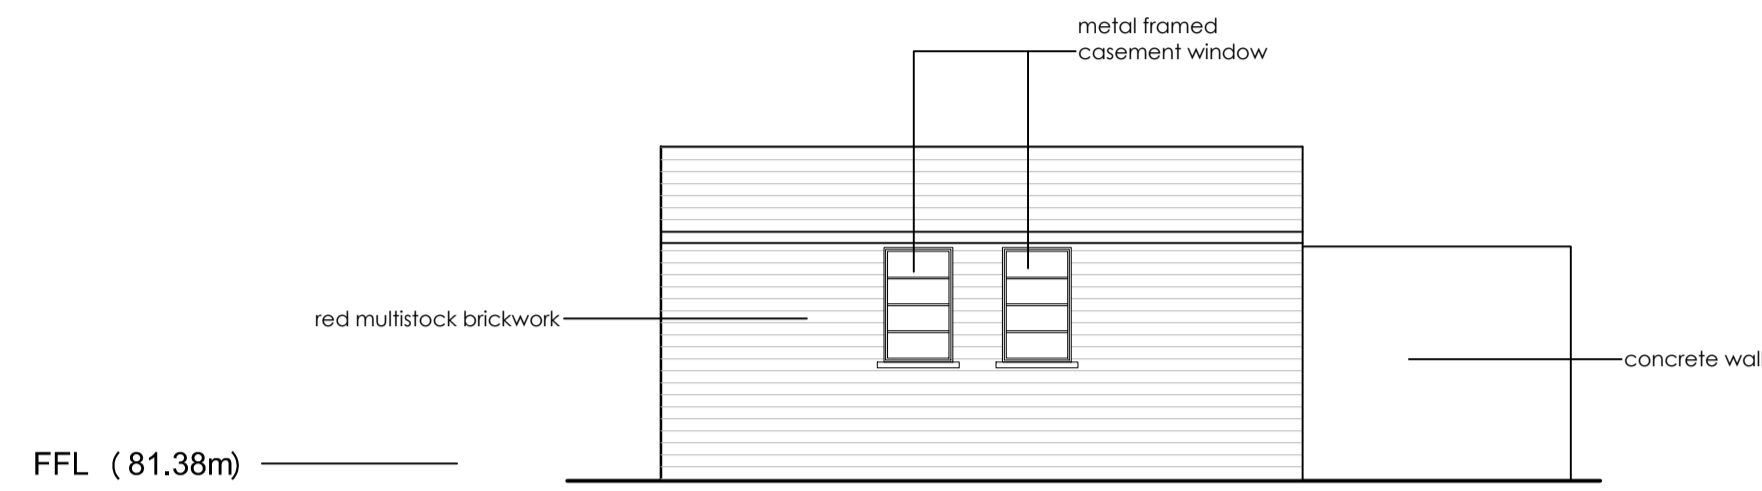


BUILDING 103
South West Elevation - Existing
 Note: Window Fenestration Indicative only



BUILDING 103
North East Elevation - Existing
 Note: Window Fenestration and rwp indicative only

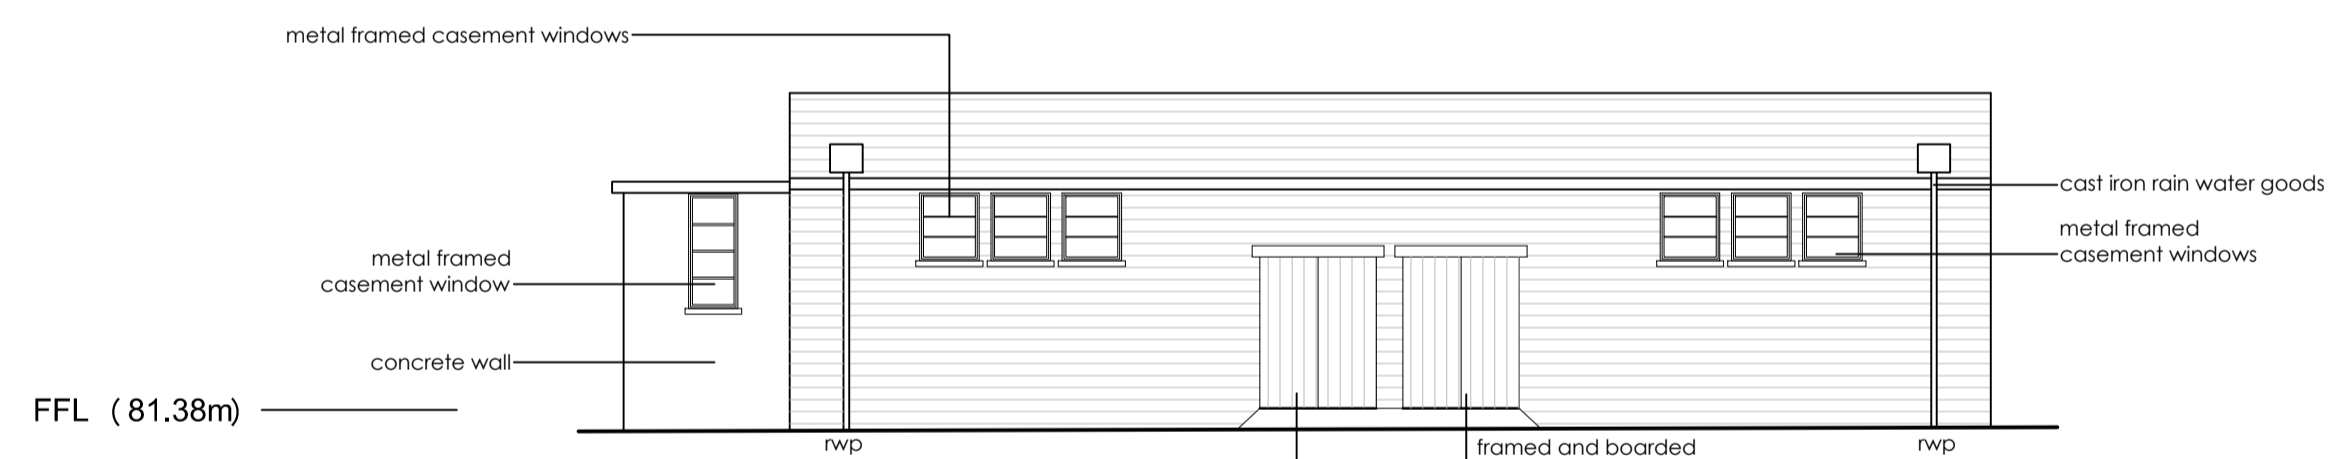

BUILDING 103
South East Elevation - Existing
 Note: Window Fenestration Indicative only

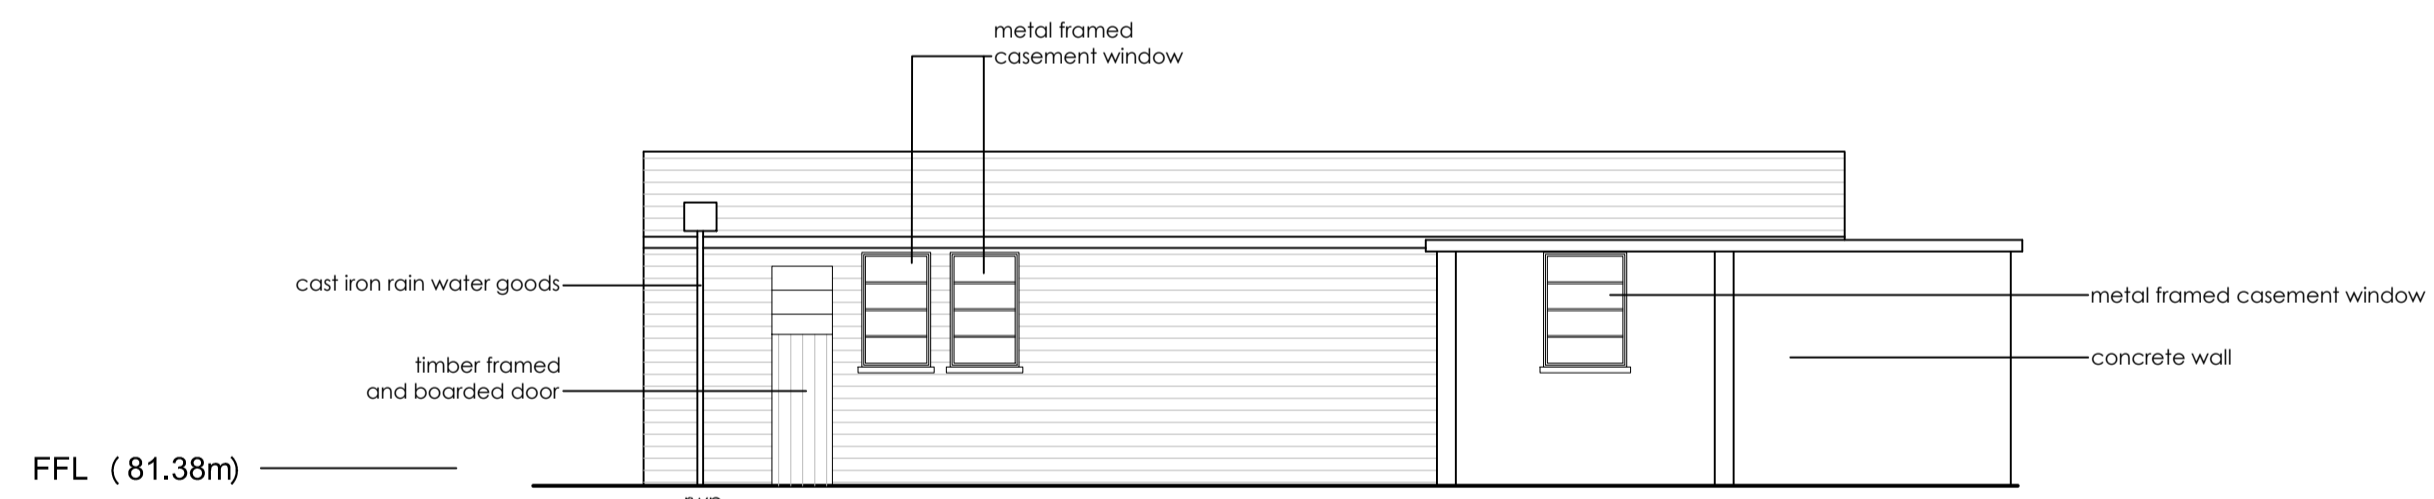

BUILDING 103
North West Elevation - Existing
 Note: Window Fenestration and rwp indicative only

Preliminary

This drawing's copyright. All rights described in Chapter IV of the Copyright, Designs and Patents Act 1988 have generally been reserved. All drawings are copyright of GAFT. No reproduction or translation is permitted without the written consent of GAFT.

Client
 Bicester Heritage

Project
 Bicester Airfield
 Building 103

Title
 Existing Elevations

Drawing No	Rev	Drawn	Date	Scale
12068 /103	*	MH	16/08/2016	1:100 @A1

GAUNT FRANCIS
Architects
 Cardiff & London
 Capital Tower | Greyfriars Road | Cardiff CF10 3AG | T: 029 2023 3993 | W: Gauntfrancis.co.uk