



BUILDING 101
Proposed Ground Floor Plan

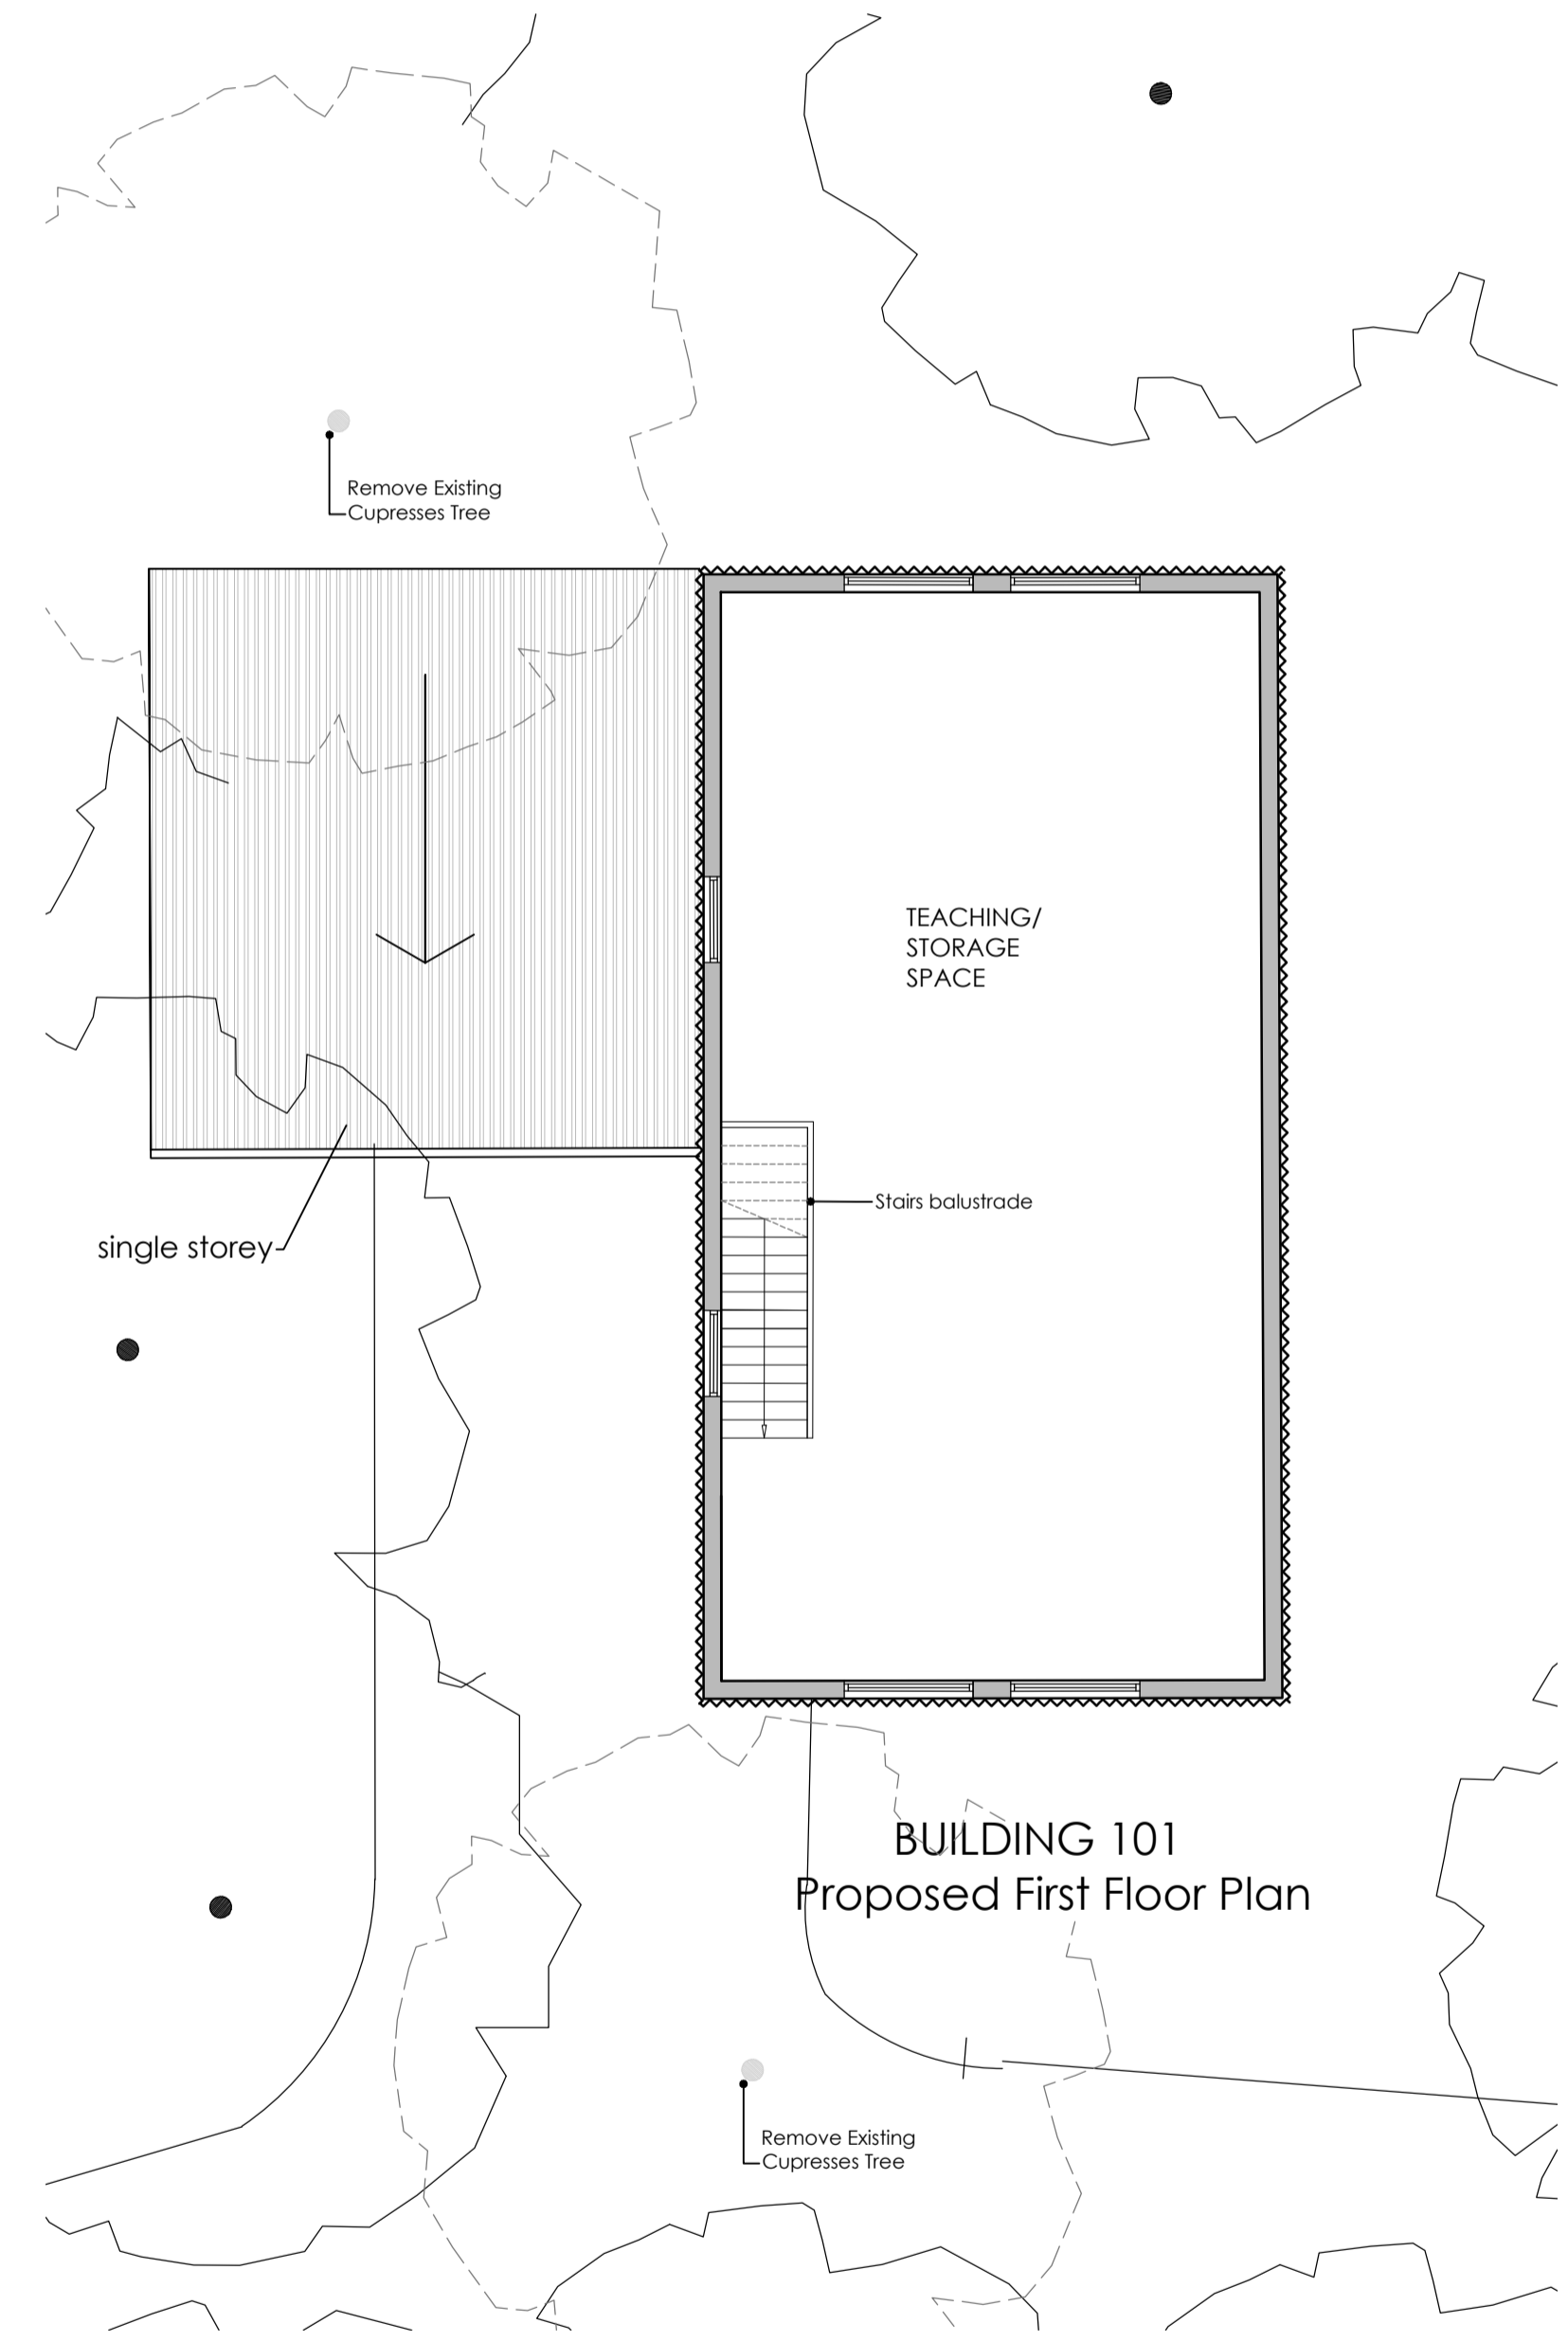

BUILDING 101
Proposed First Floor Plan

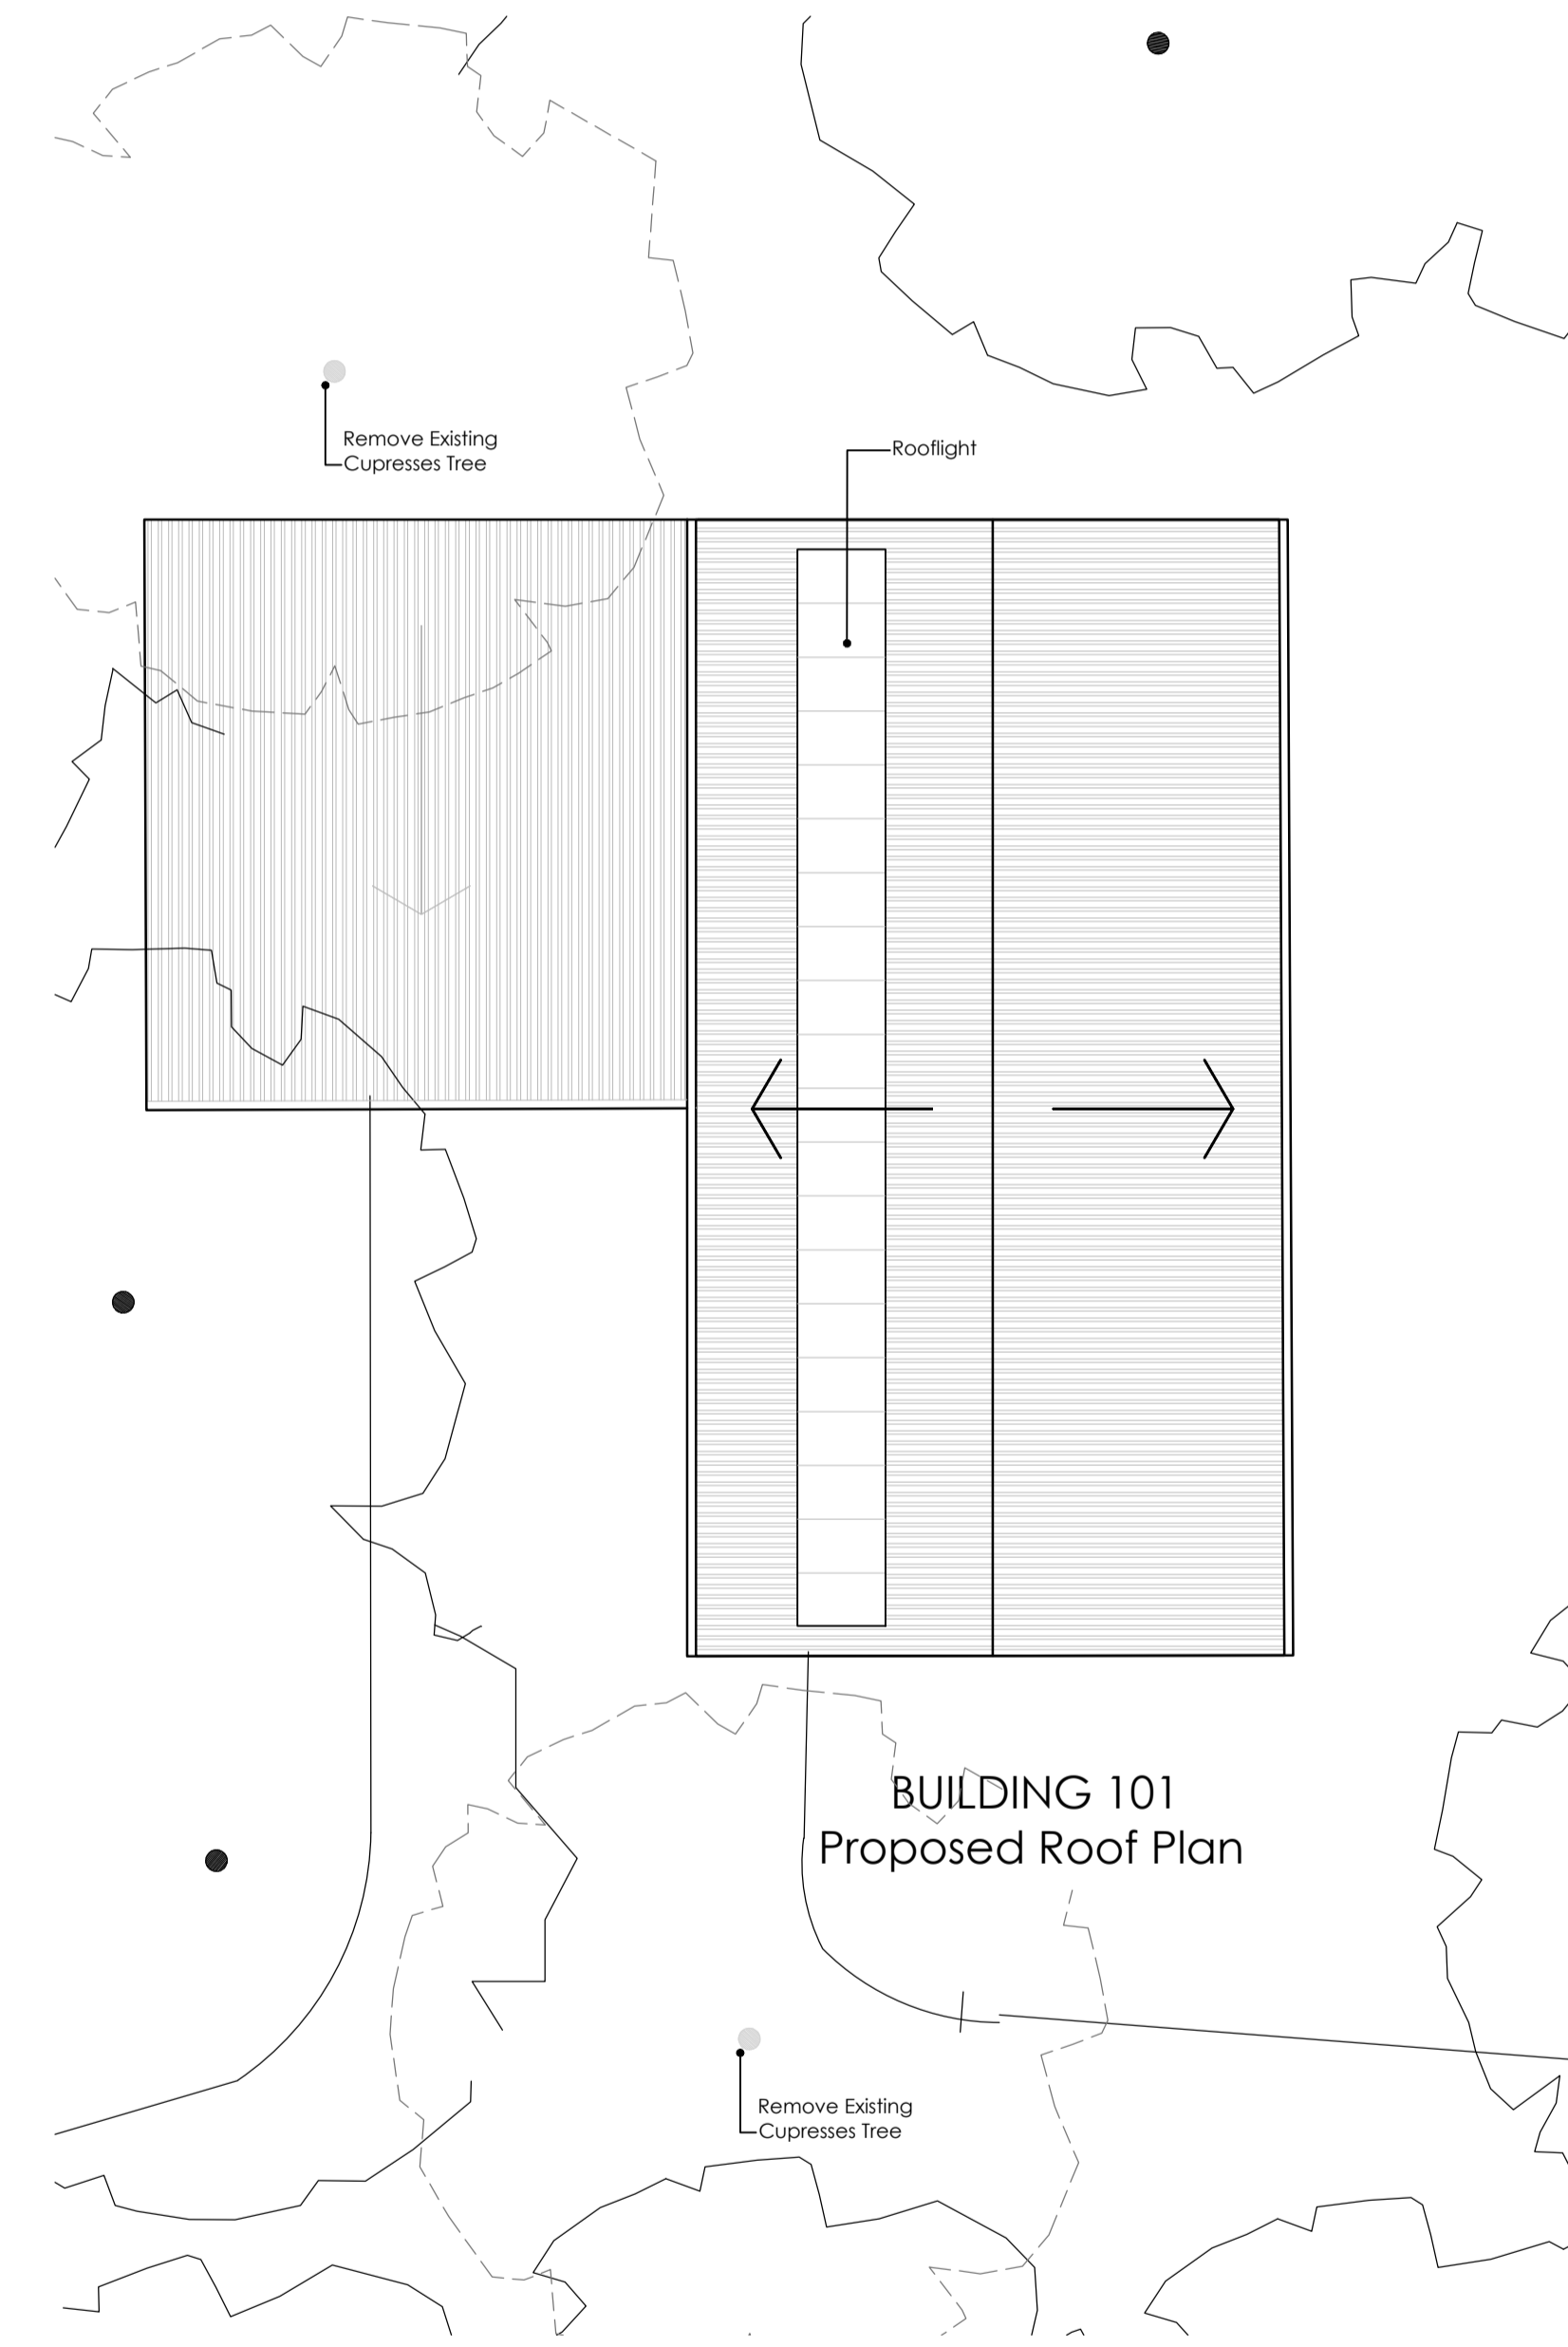

BUILDING 101
Proposed Roof Plan

This drawing's copyright. All rights described in Chapter IV of the Copyright, Designs and Patents Act 1988 have generally been reserved. All drawings are prepared and drawn by the architect. Any alterations to the drawing and other information are subject to the architect's approval.

Client
Bicester Heritage

Project
Bicester Airfield
Building 101

Title
Proposed Floor & Roof Plans

Drawing No	Rev	Drawn	Date	Scale
12068 /101	*	MH	16/08/2016	1:200 @A1

GAUNT FRANCIS
Architects
Cardiff & London
Capital Tower | Greyfriars Road | Cardiff CF10 3AG | T: 029 2023 3993 | W: Gauntfrancis.co.uk

Proposed Floor & Roof Plans

E:\12068_Bicester Airfield\A PROJECT WORK\DRAWINGS - TITLED DWGS\PHASE 4