
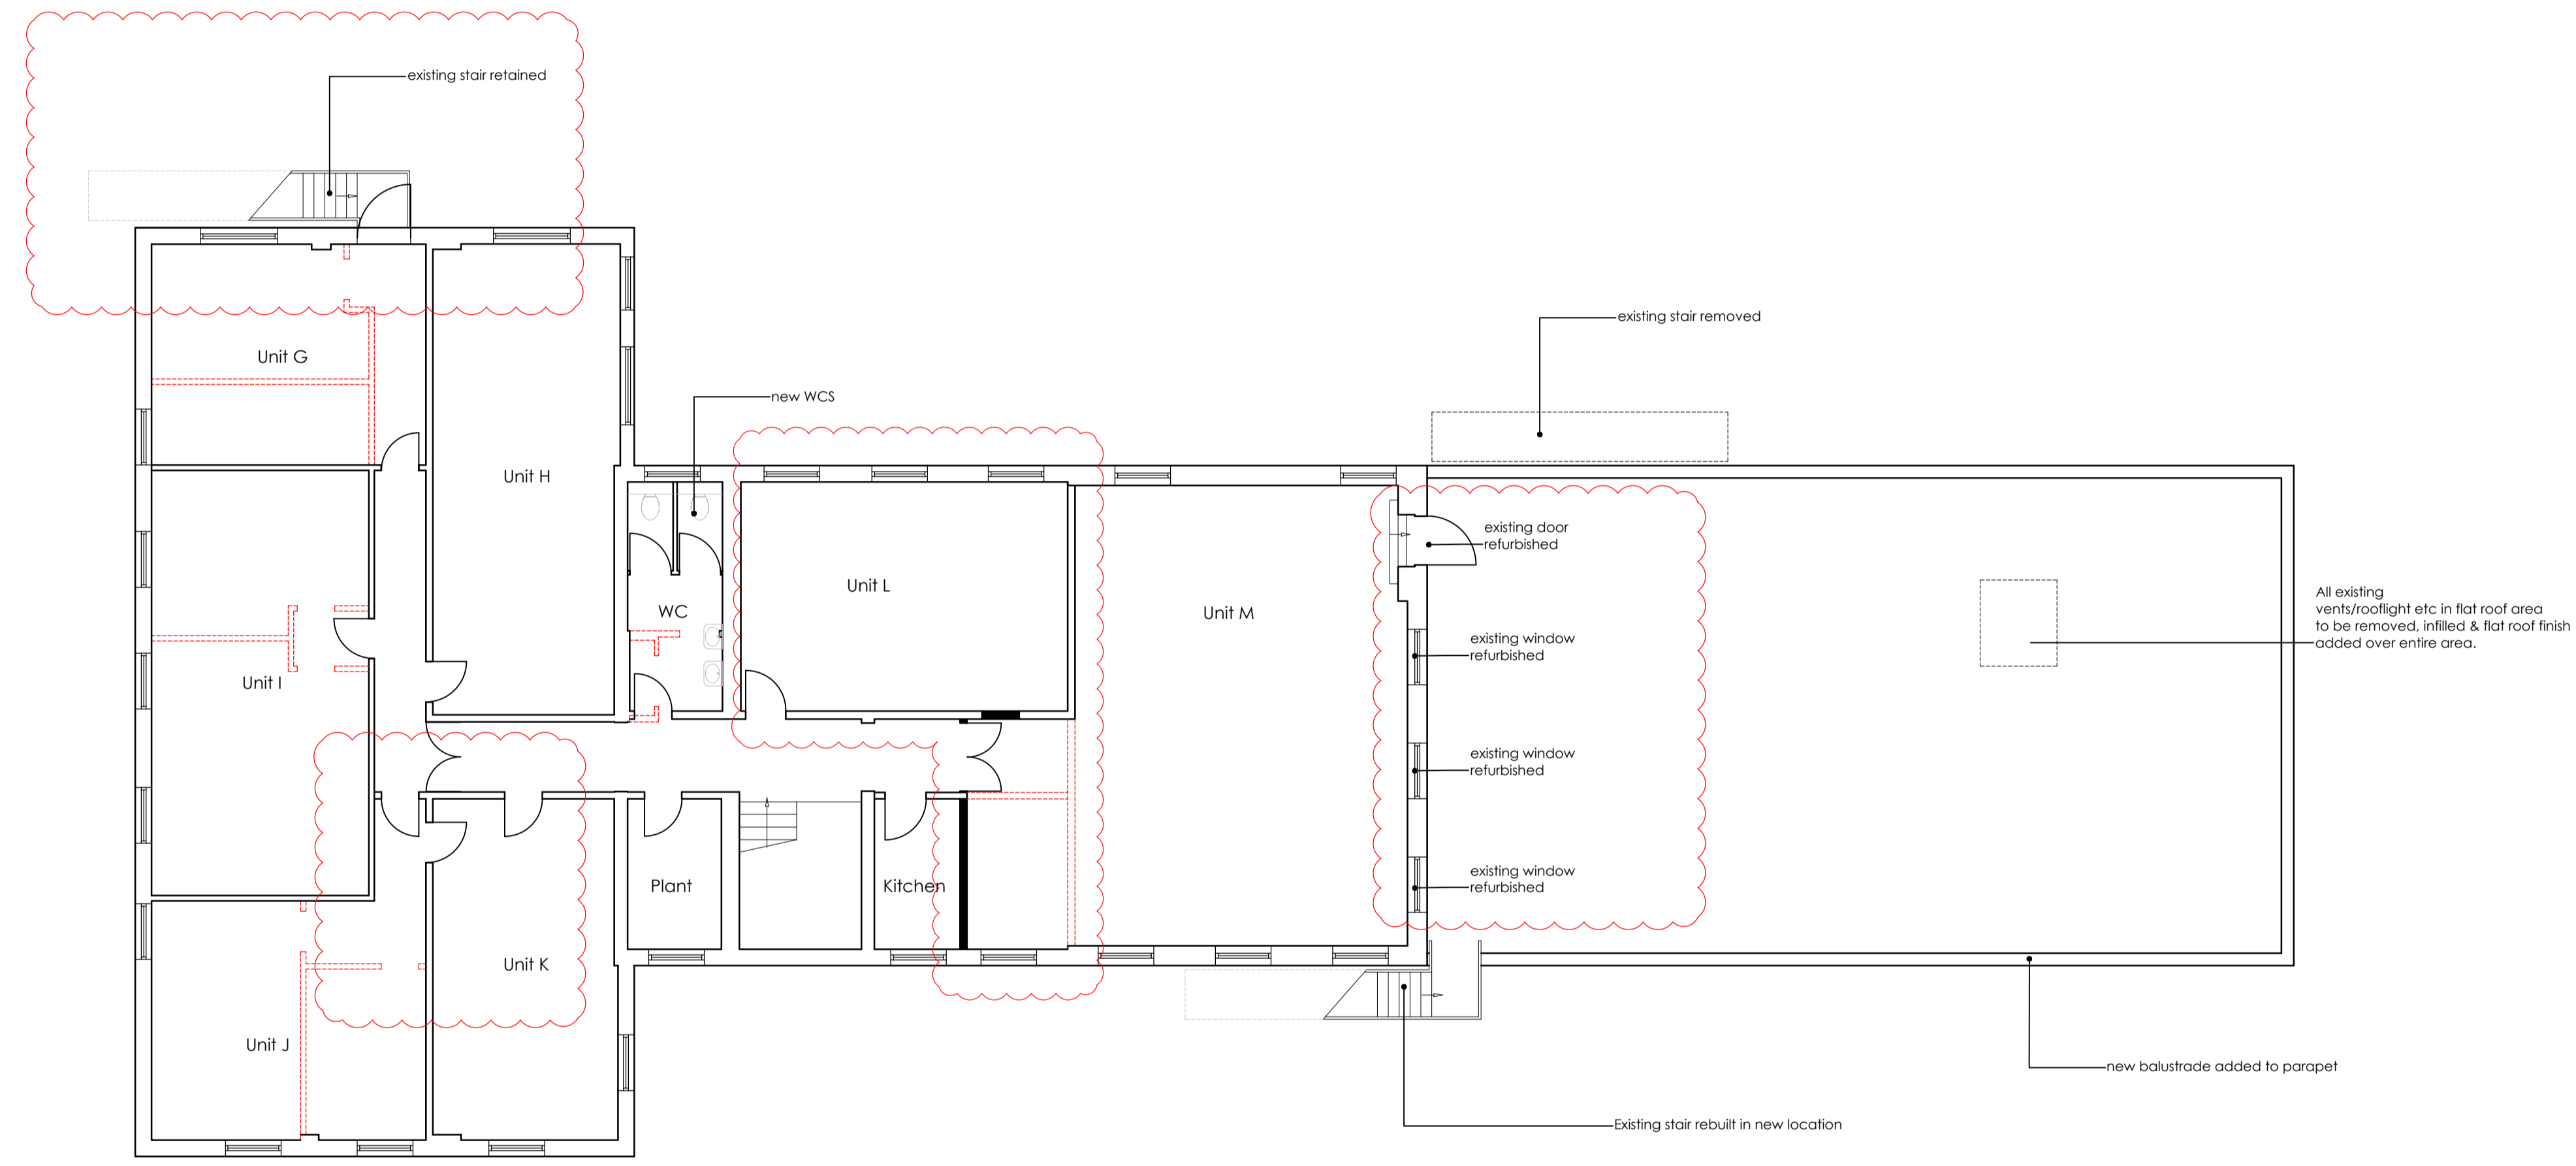


rev	date	initials	revision	checked
A	13/09/16	SC	wall hatch updated	AF
B	01/02/17	SC	amendments as indicated	AF

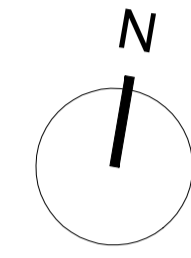

- - - - - existing walls to be demolished
- █ new walls

PROPOSED FIRST FLOOR PLAN

This drawing is copyright. All rights reserved. It is the property of the Copyright, Design and Patents Act 1988. It is not to be reproduced, stored in a retrieval system, or transmitted in any form or by any means, electronic, mechanical, photocopying, recording, or by any information storage and retrieval system, without the prior written permission of GA, the drawing's design and copyright owner.

Client
Bicester Heritage

Project
Bicester Airfield
Building 123

Title
Proposed First Floor Plan

Drawing No	Rev	Drawn	Date	Scale
12068 /123	B	MH	16/08/2016	1:100 @A1

GAUNT FRANCIS
Architects
Cardiff & London
Capital Tower | Greyfriars Road | Cardiff CF10 3AG | T: 029 2023 3993 | W: Gaunfrancis.co.uk

Proposed First Floor Plan

12068_Bicester Airfield/01/PROJECT WORKS/ARCHITECTS/01/TITLE/DWG/SITE WIDE PLANNING/Planning BLDG 123