



rev	date	initials	revision	checked
A	08/09/2014	SC	GLAZED SCREENS ADDED	AF
B	02/02/2017	SC	GLAZED SCREENS ADDED EXISTING DOOR RETAINED EXISTING EXTERNAL CHAINS ADDED	AF


EXISTING

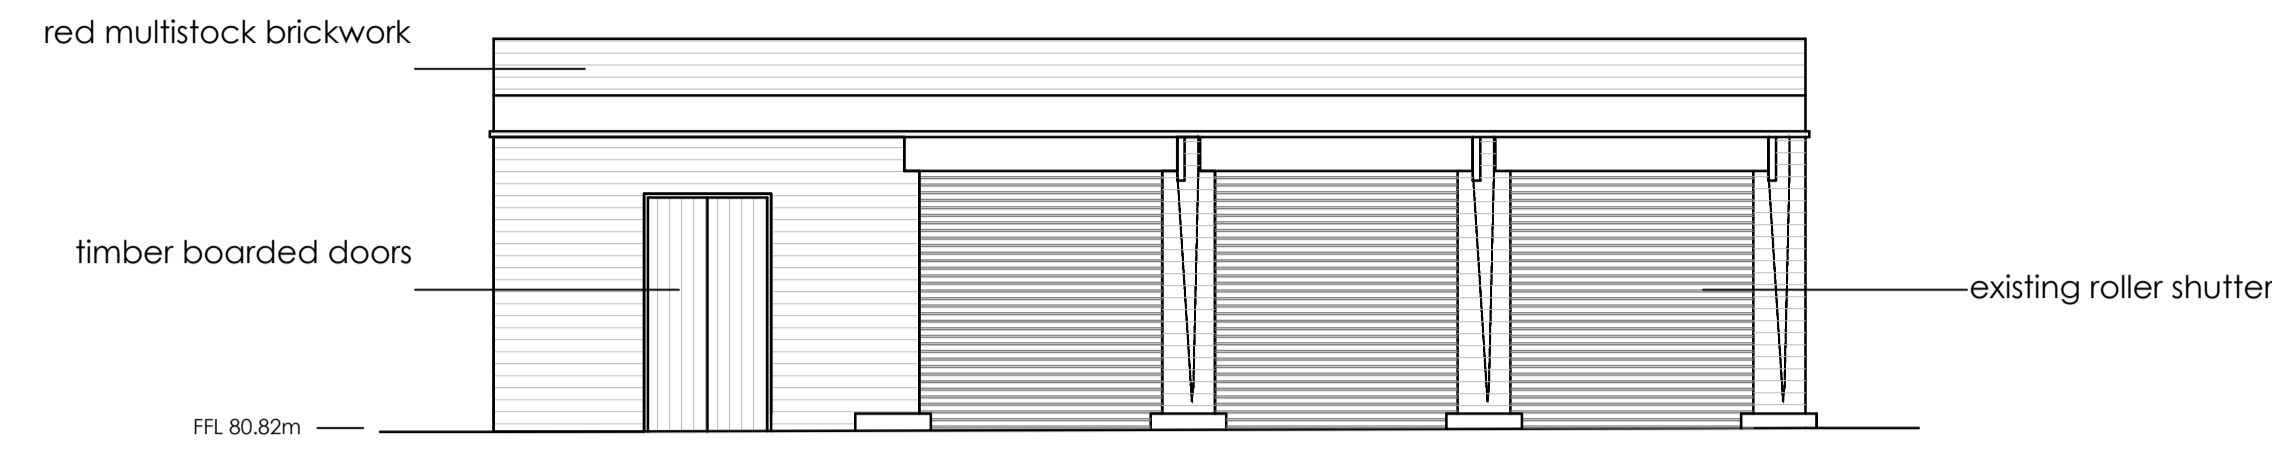


BUILDING 118
West Elevation-Existing

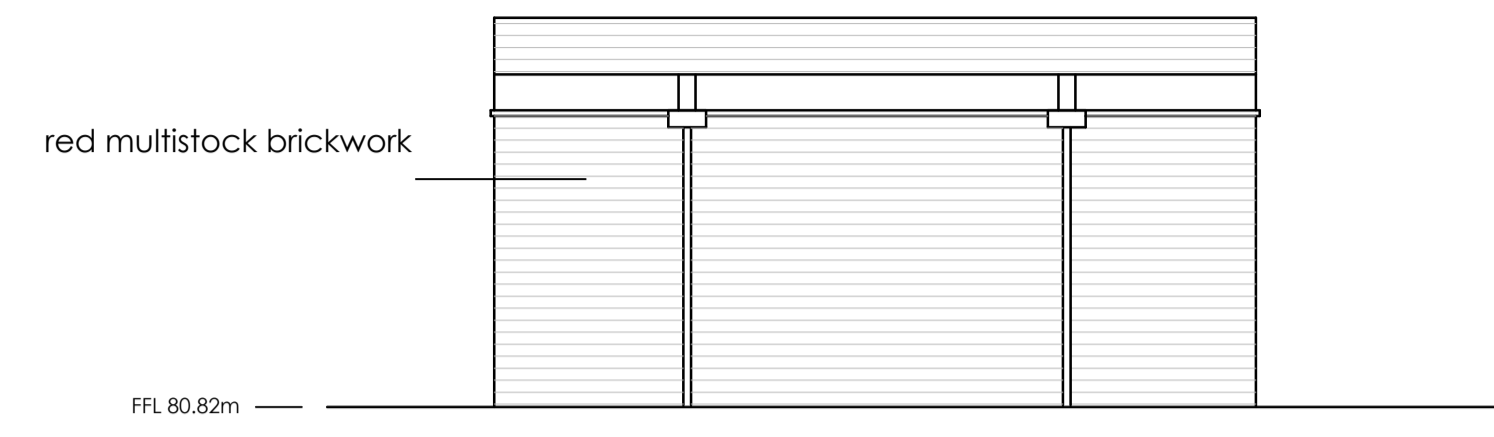

BUILDING 118
South Elevation-Existing

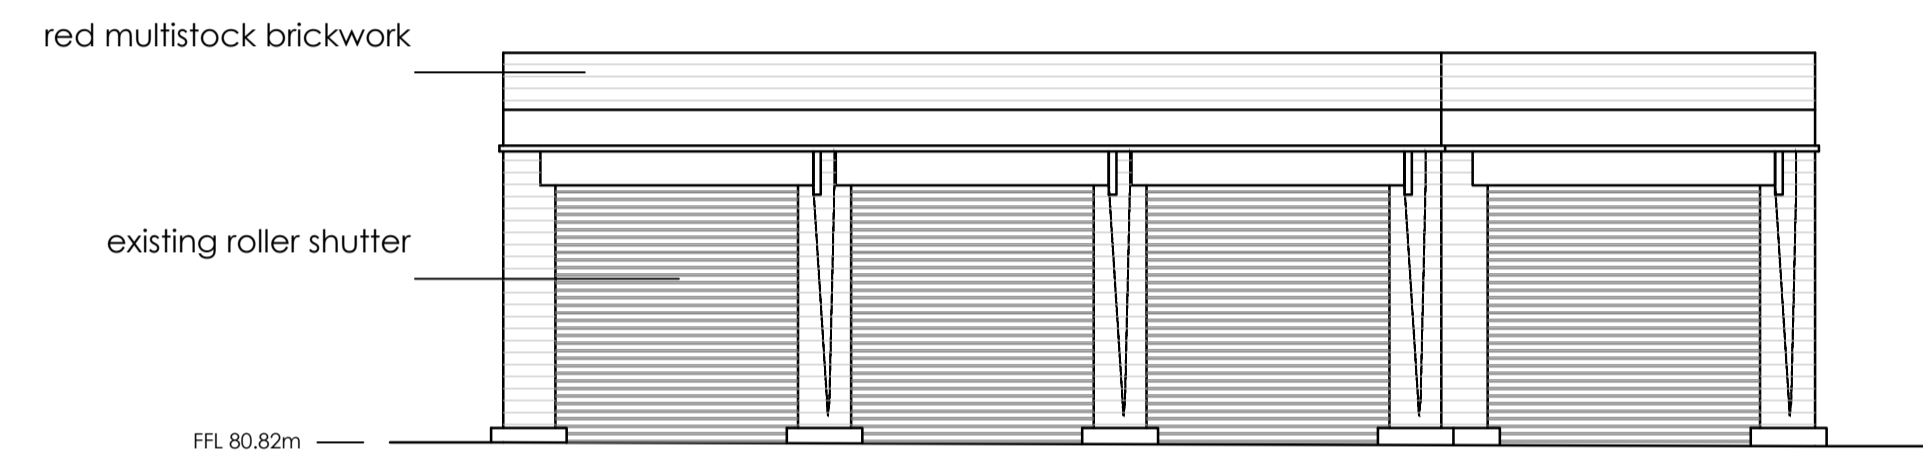

BUILDING 118
East Elevation-Existing

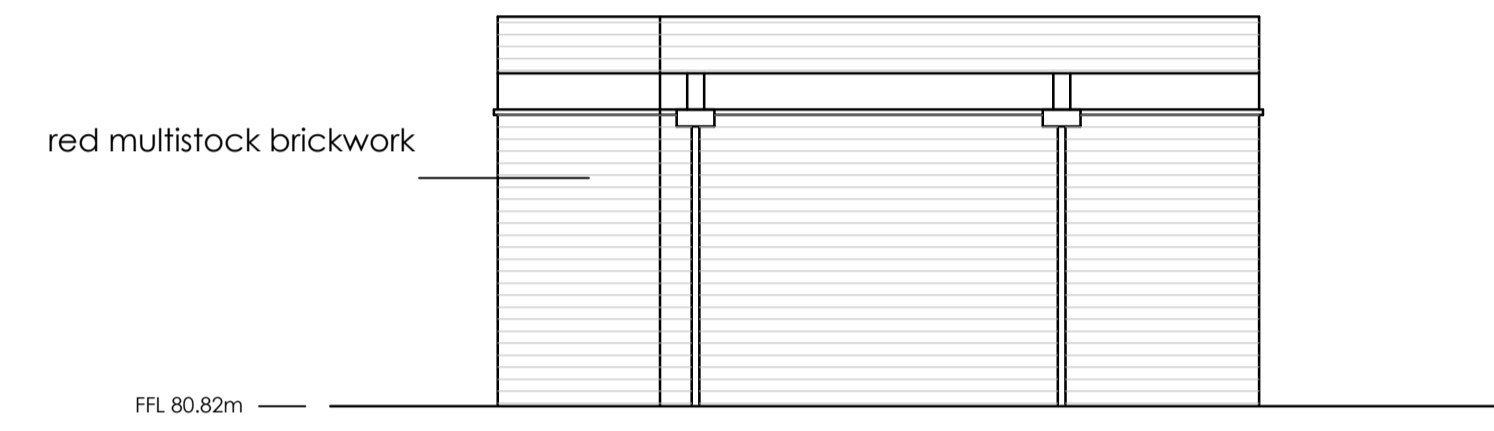


BUILDING 118
North Elevation-Existing

PROPOSED




BUILDING 118
West Elevation-Proposed

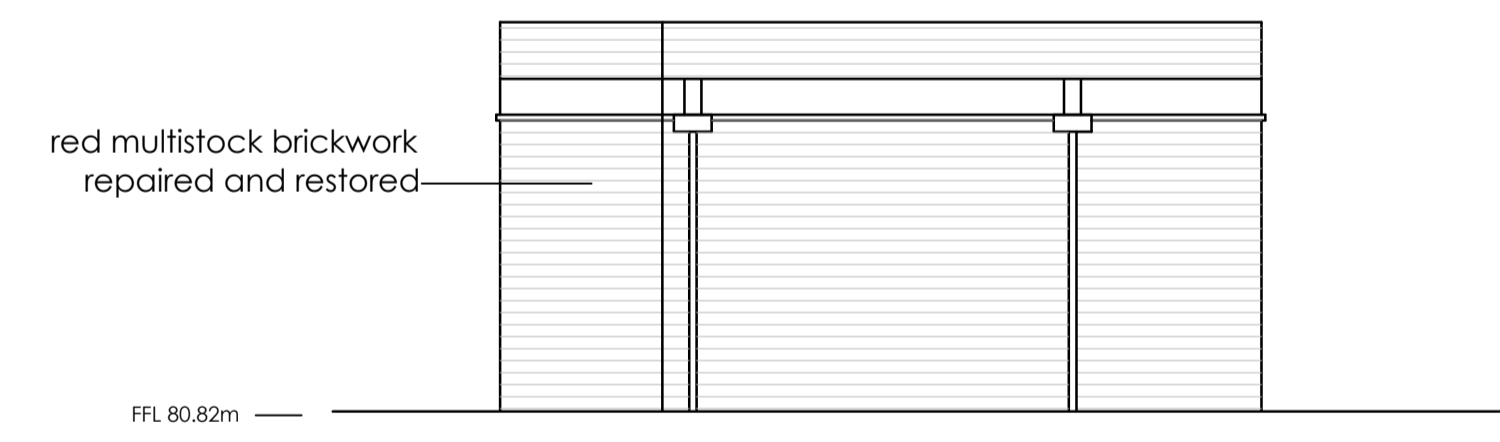

BUILDING 118
South Elevation-Proposed



BUILDING 118
East Elevation-Proposed

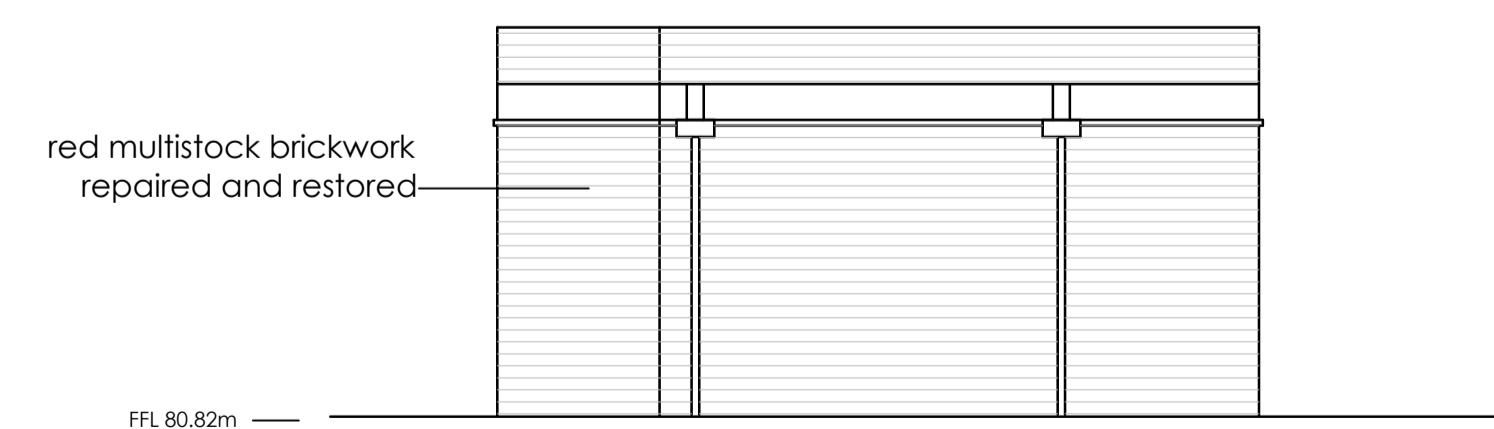

BUILDING 118
North Elevation-Proposed

This drawing is copyright. All rights reserved. It is the property of the Copyright, Design and Patents Act 1988. It is not to be reproduced, stored in a retrieval system, or transmitted in any form or by any means, electronic, mechanical, photocopying, recording, or by any information storage or retrieval system, without the prior written permission of GFA. This drawing is the property of GFA.

Client
Bicester Heritage

Project
Bicester Heritage

Title
**Building 118
Existing and Proposed elevations
Planning**

Drawing No	Rev	Drawn	Date	Scale
12068 / 118 PL301 B	SC	08/05/2015	1/100 @A1	

GAUNT FRANCIS
Architects

London & Cardiff
1 Cavendish Place | London W1G 0GF | T: 020 7629 3993 | W: Gauntfrancis.co.uk
GFA ref: \Data\jobnumber\, dwg \, drawingname

Existing and Proposed Elevations