




EXISTING GROUND FLOOR PLAN

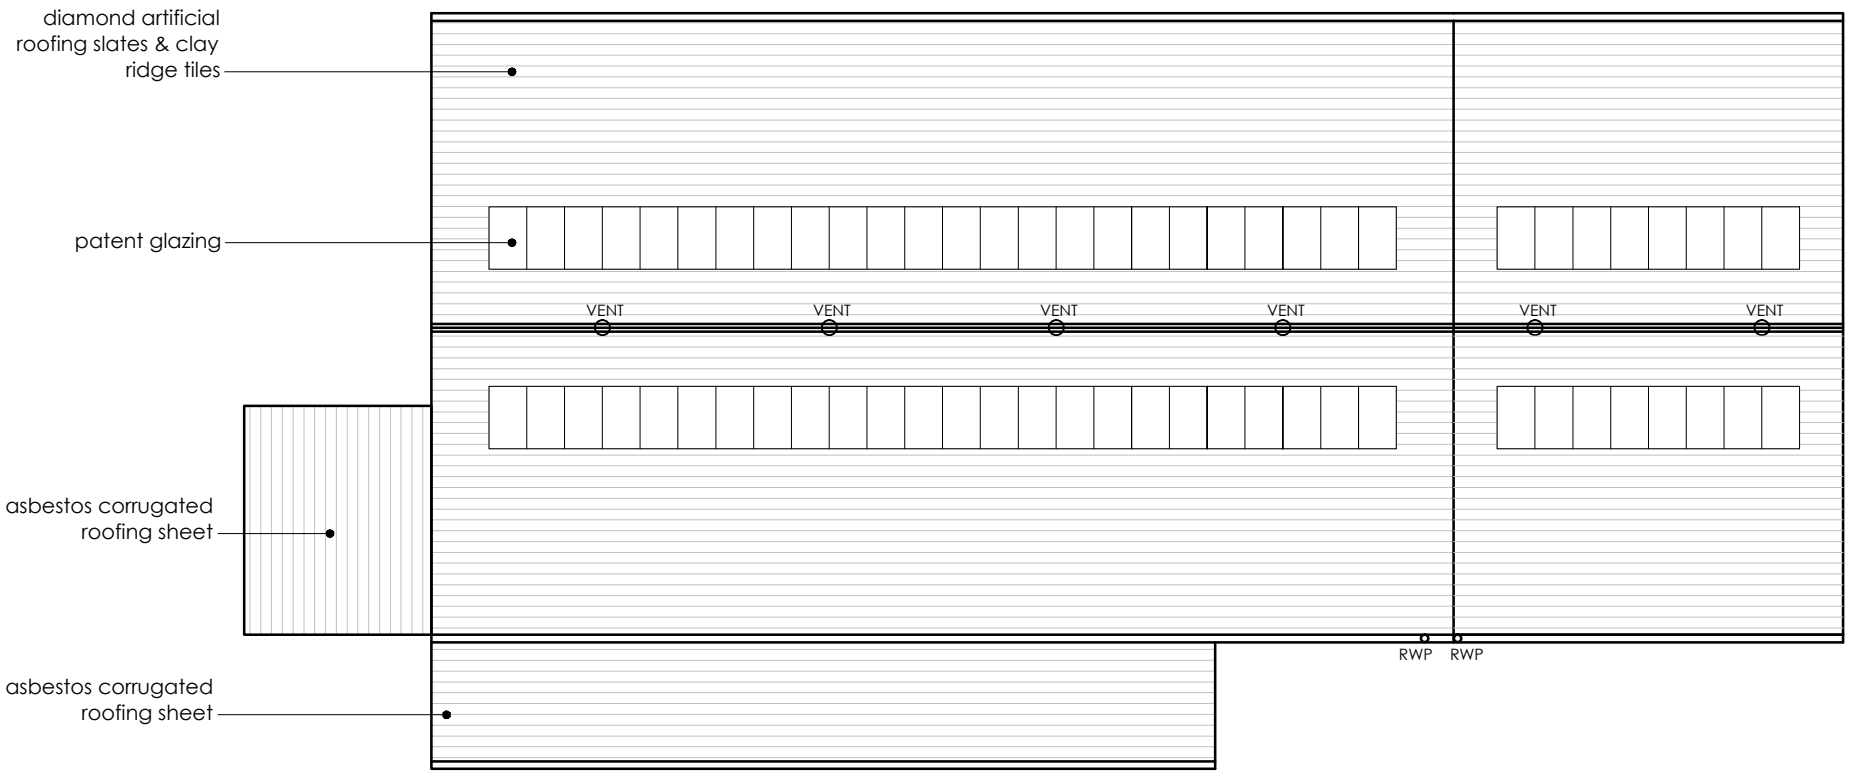

EXISTING ROOF PLAN

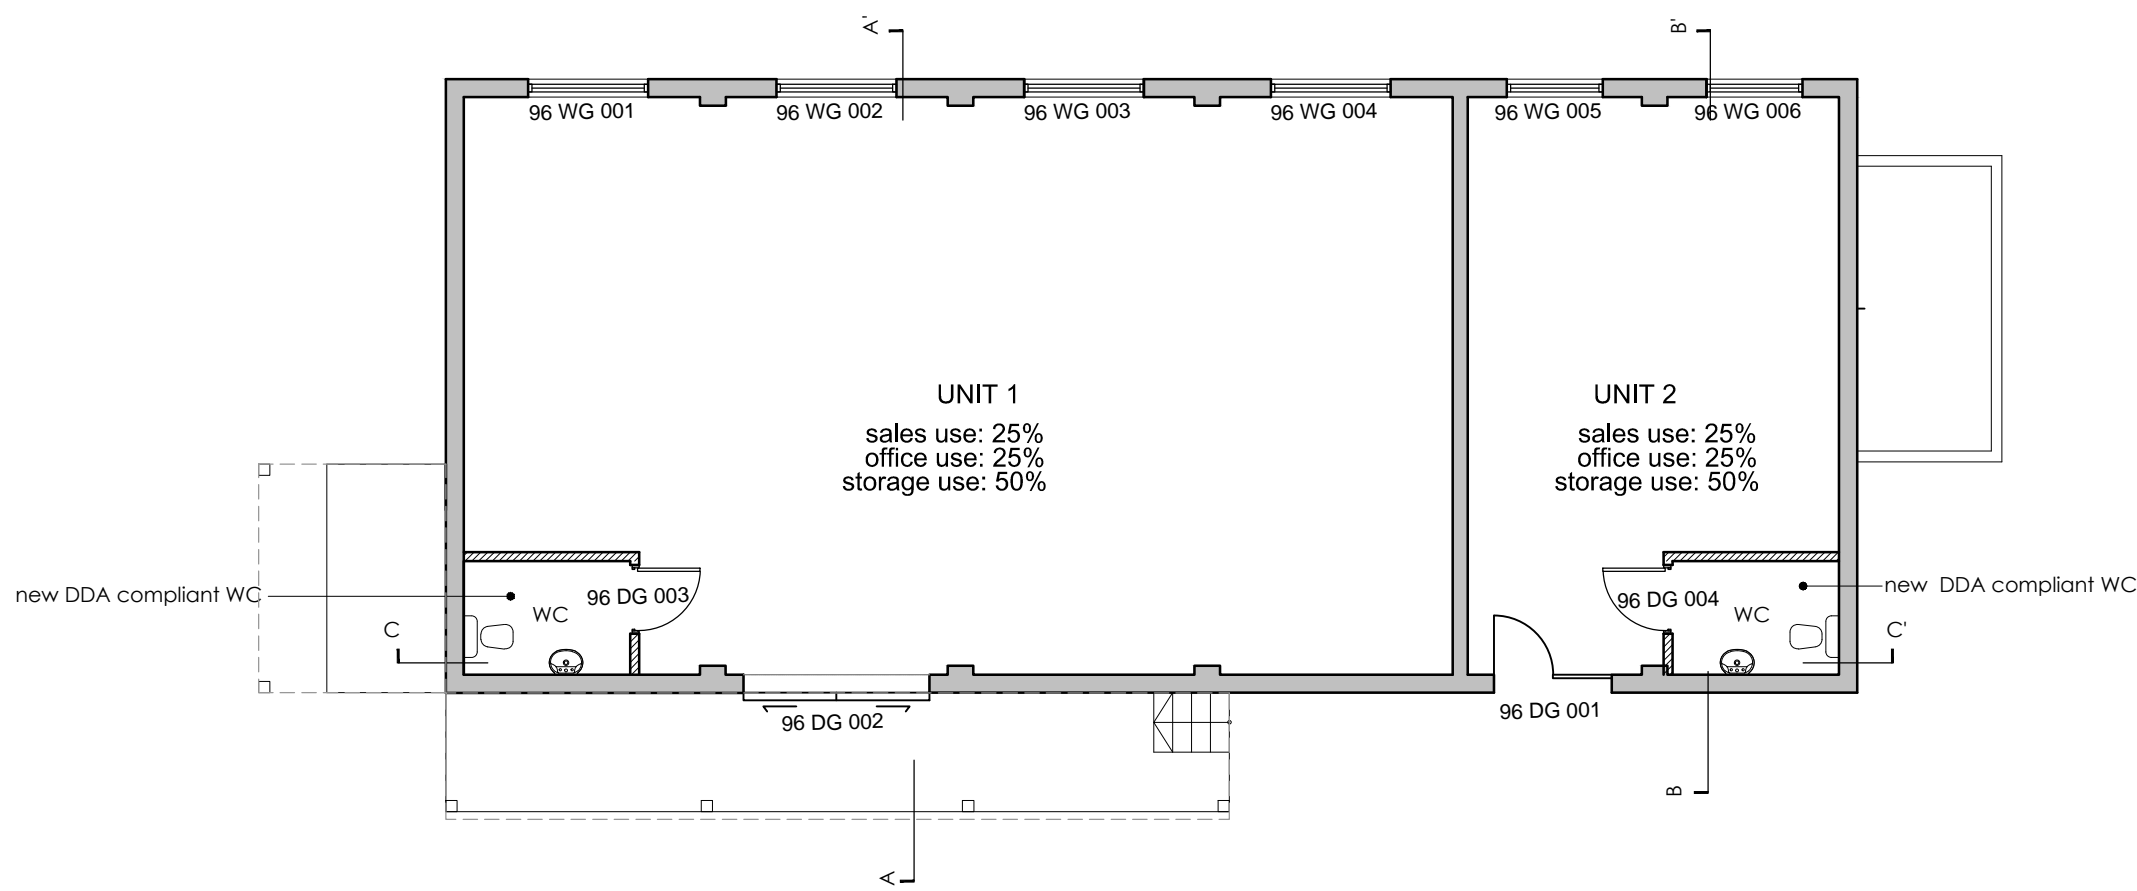

PROPOSED GROUND FLOOR PLAN

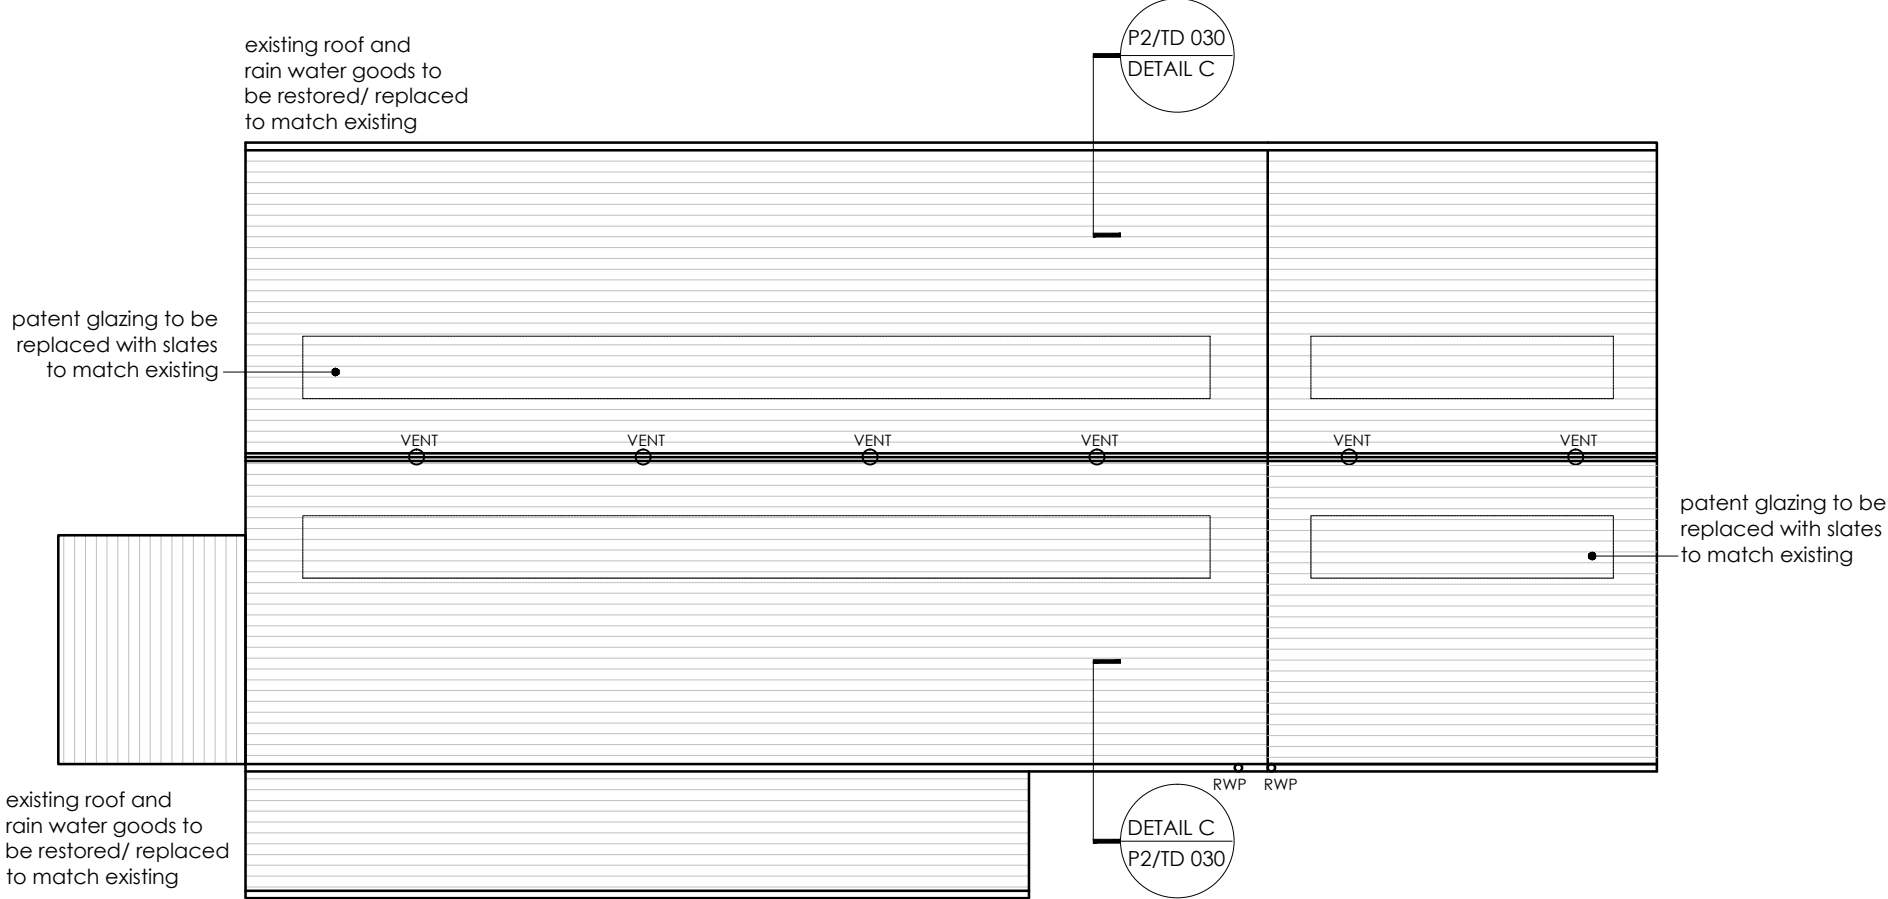

PROPOSED ROOF PLAN

This drawing is copyright. All rights described in Chapter IV of the Copyright, Designs and Patents Act 1988 have generally been asserted. All drawings are the property of the client. No part of this drawing may be reproduced without the written permission of the client.

Client

Bicester Heritage

Project

Bicester Heritage  
Building 96

Title

Building 96  
Existing & Proposed Plans

Drawing No	Rev	Drawn	Date	Scale
12068 /96 PL 001	A	SC	14/10/2014	1:100 @A1

**GAUNT FRANCIS**  
Architects

London & Cardiff  
31 Southampton Row | London WC1B 5HJ | T: 020 7629 3993 | W: Gauntfrancis.co.uk

# EXISTING AND PROPOSED PLANS