




EXISTING SOUTH ELEVATION

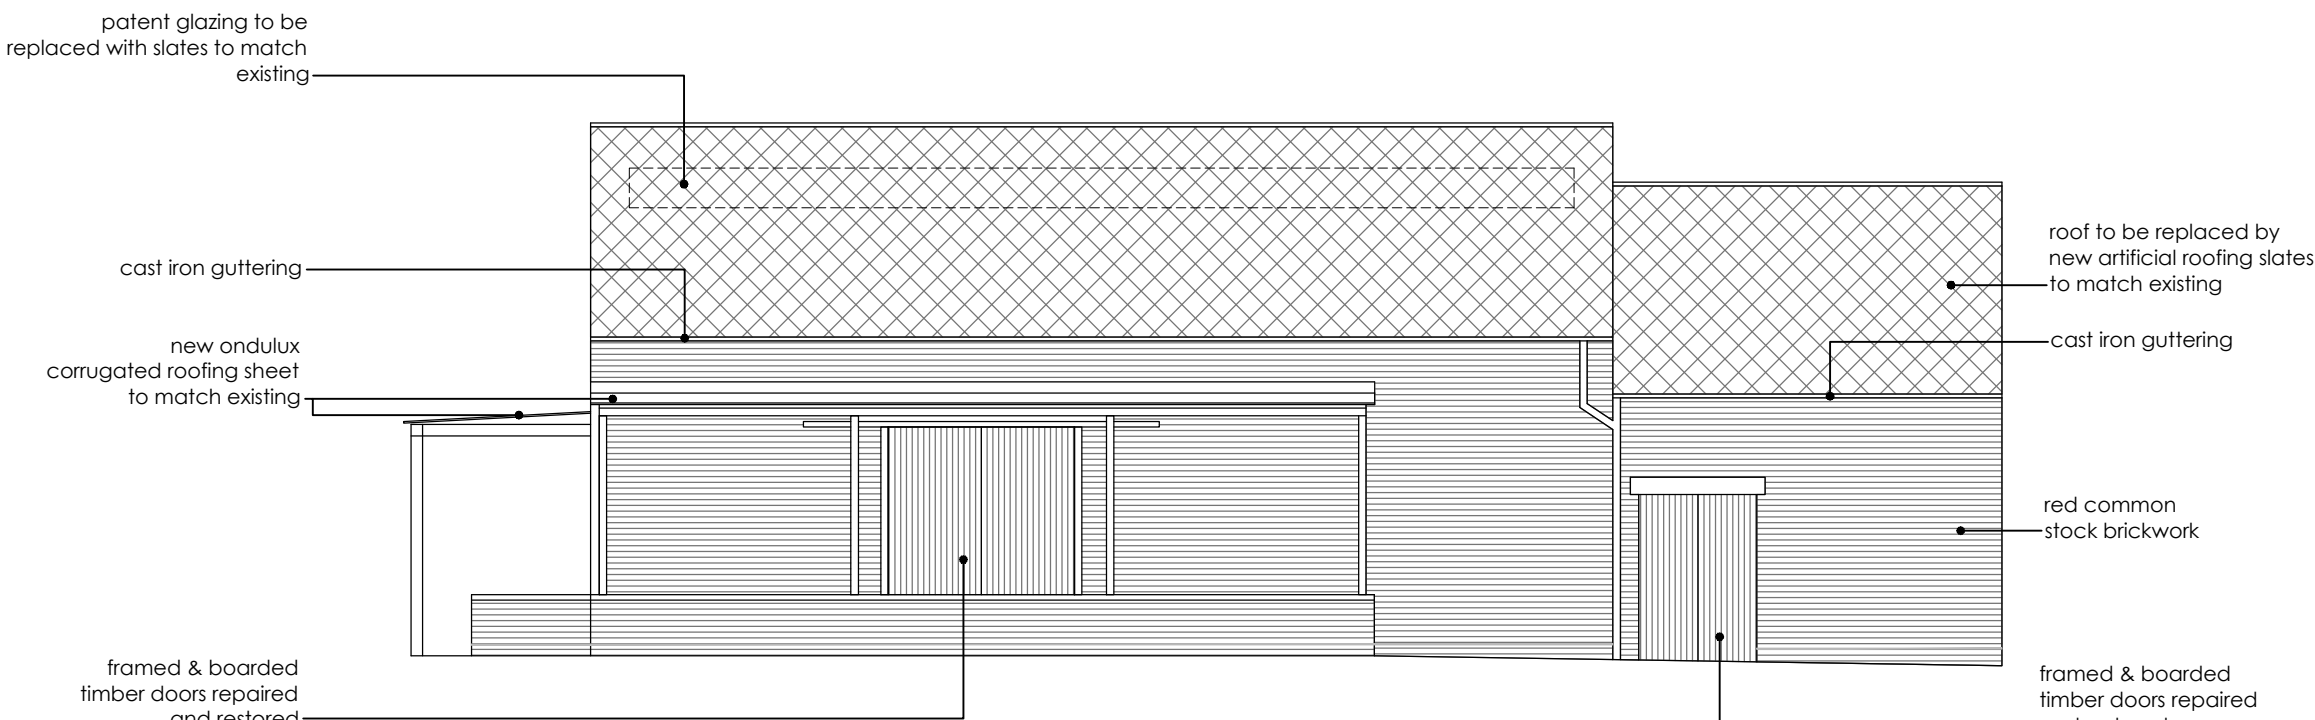


PROPOSED SOUTH ELEVATION

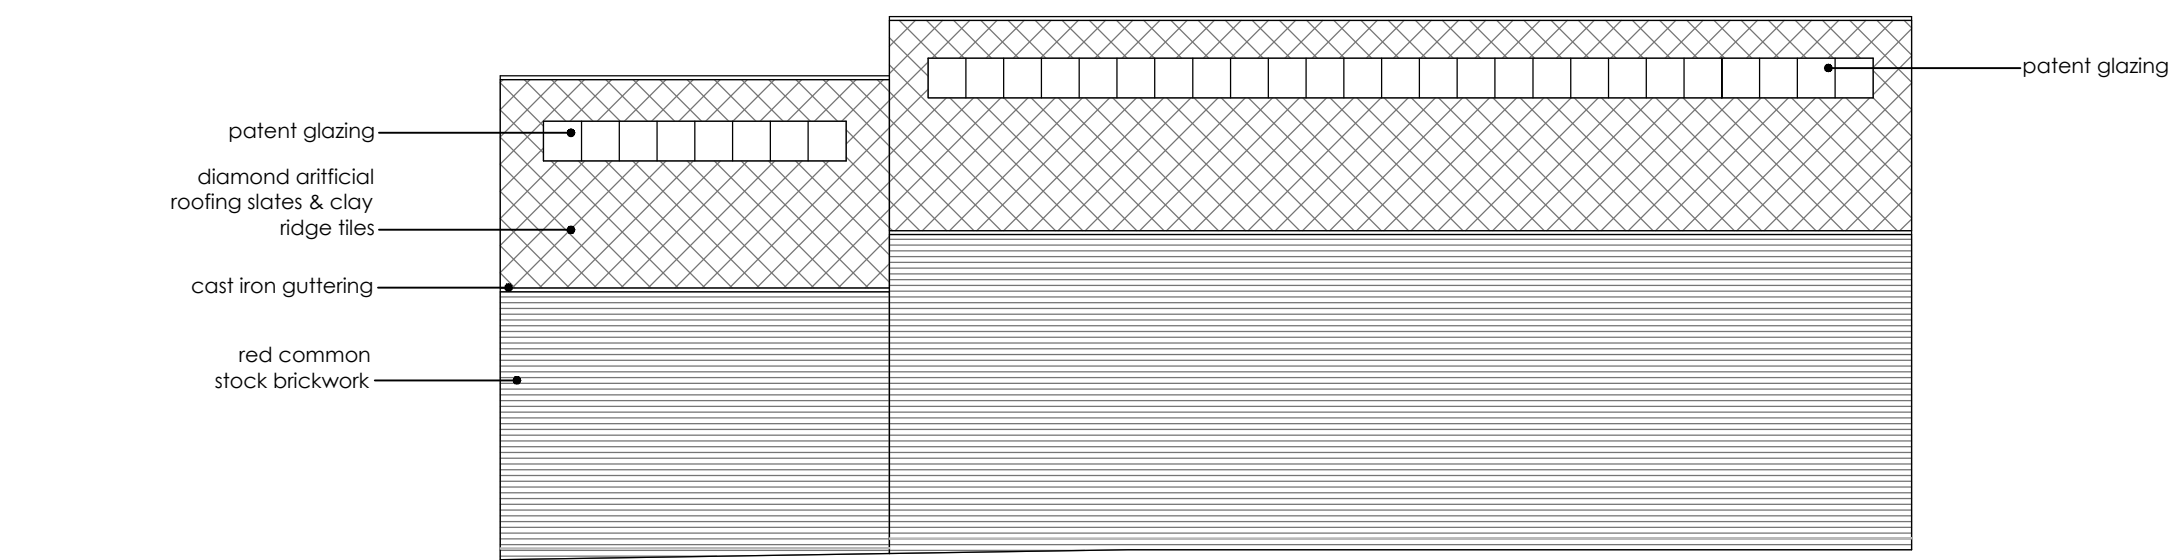


EXISTING NORTH ELEVATION

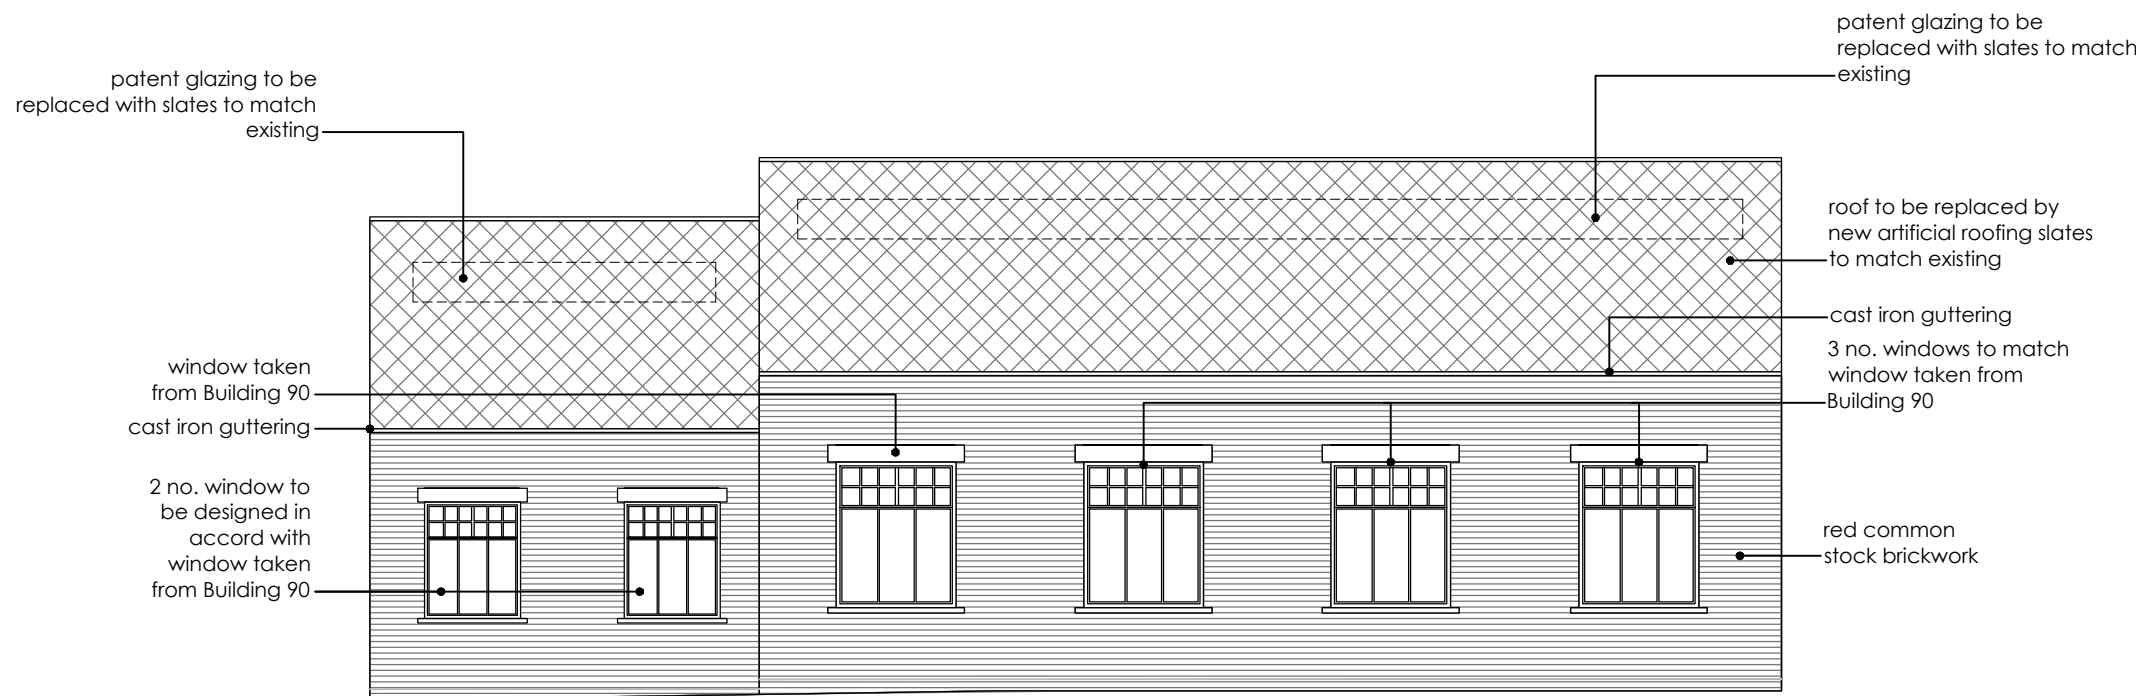


PROPOSED NORTH ELEVATION

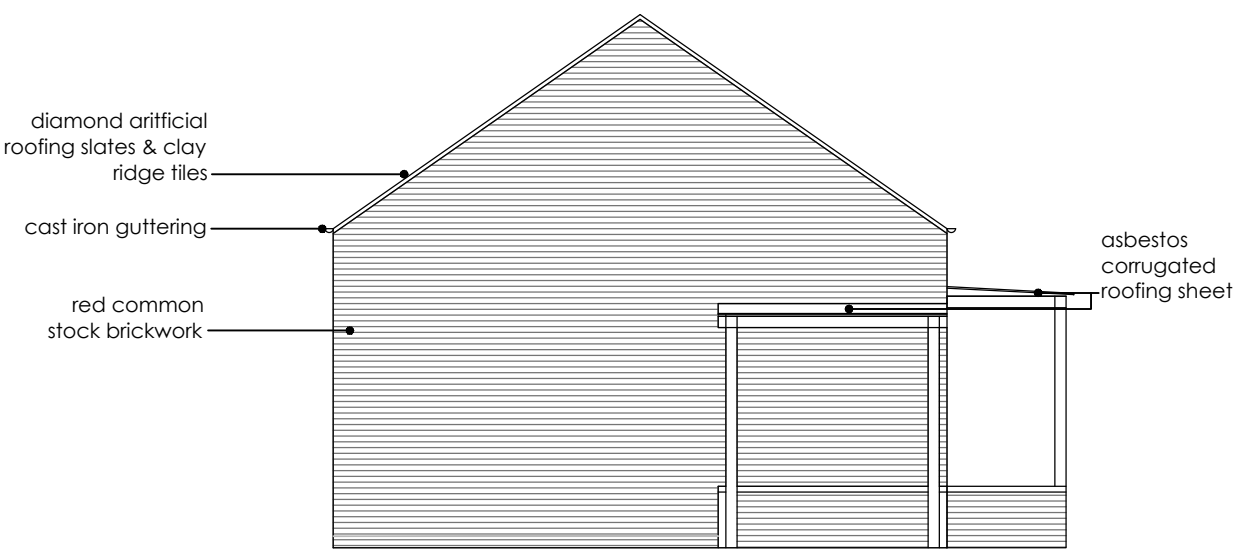

EXISTING WEST ELEVATIONS

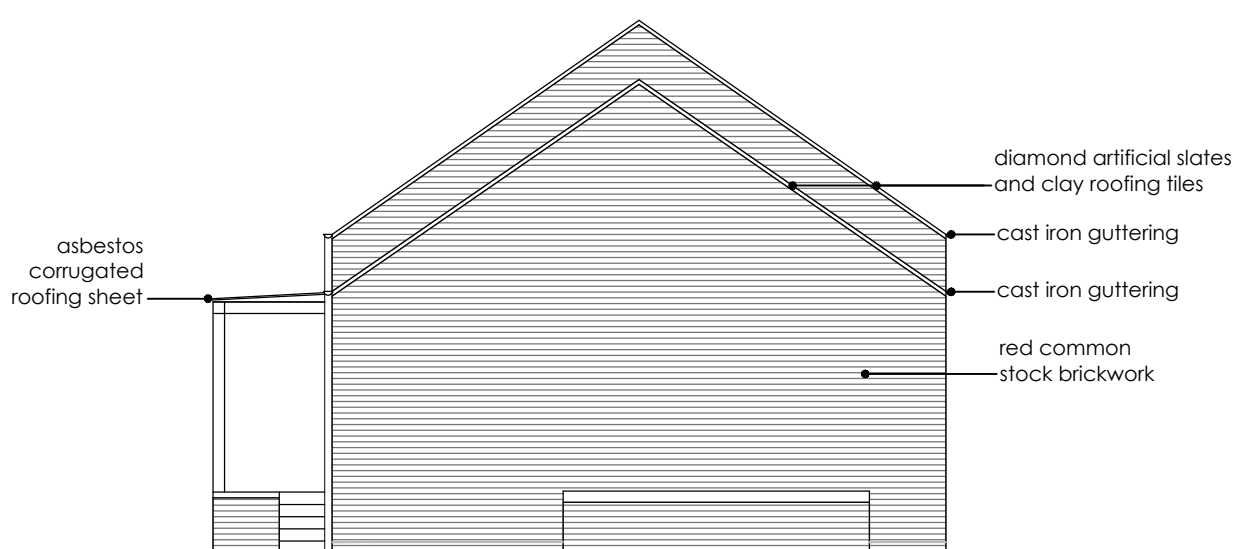

EXISTING EAST ELEVATIONS

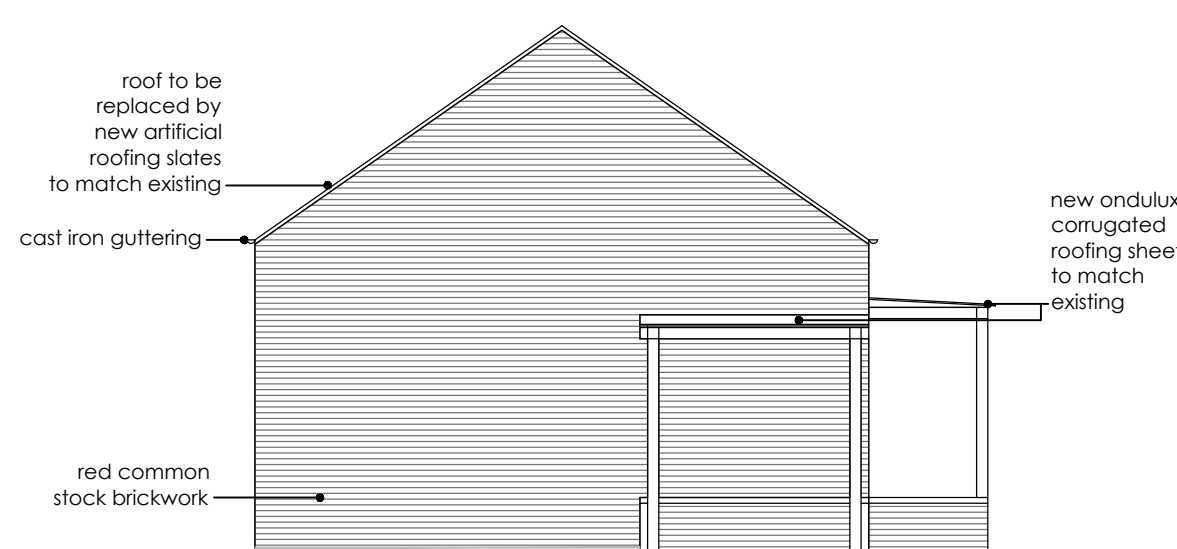

PROPOSED WEST ELEVATIONS



PROPOSED EAST ELEVATIONS

This drawing is copyright. All rights described in Chapter IV of the Copyright, Designs and Patents Act 1988 have generally been asserted. All drawings are to be treated as the property of the client. Any reproduction without the written consent of the client is prohibited.

Client
Bicester Heritage

Project
Bicester Heritage
Building 96

Title
Building 96
Existing & Proposed Elevations

Drawing No	Rev	Drawn	Date	Scale
12068 /96 PL 002	*	SC	14/10/2014	1:100 @A1

GAUNT FRANCIS Architects
London & Cardiff
31 Southampton Row | London WC1B 9HU | T: 020 7629 3993 | W: GauntFrancis.co.uk

EXISTING AND PROPOSED ELEVATIONS