




Bin Store Front elevation

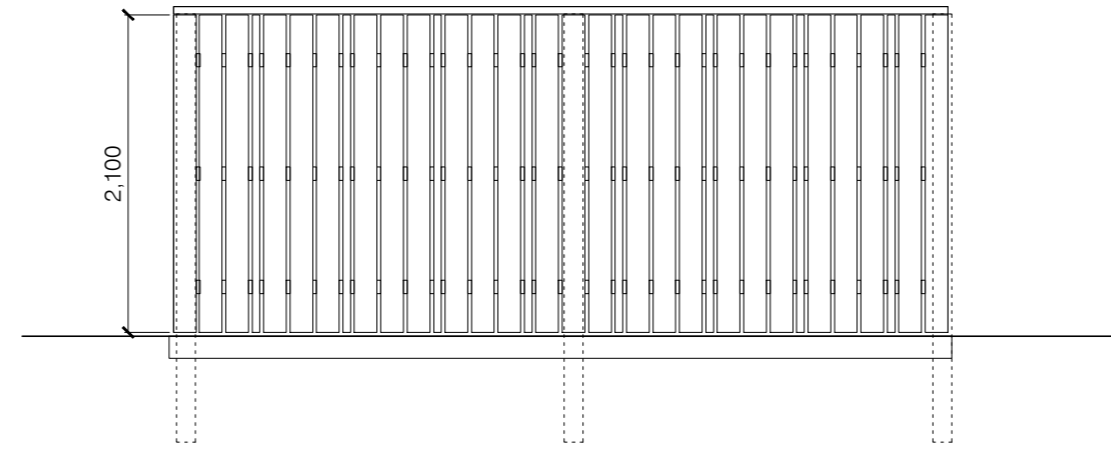


Bin Store side elevation

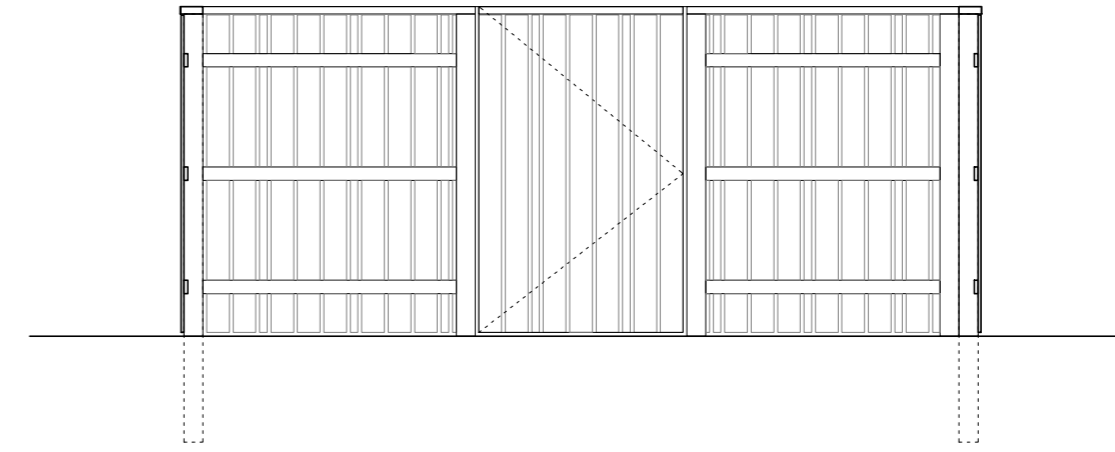


Bin Store elevation 4

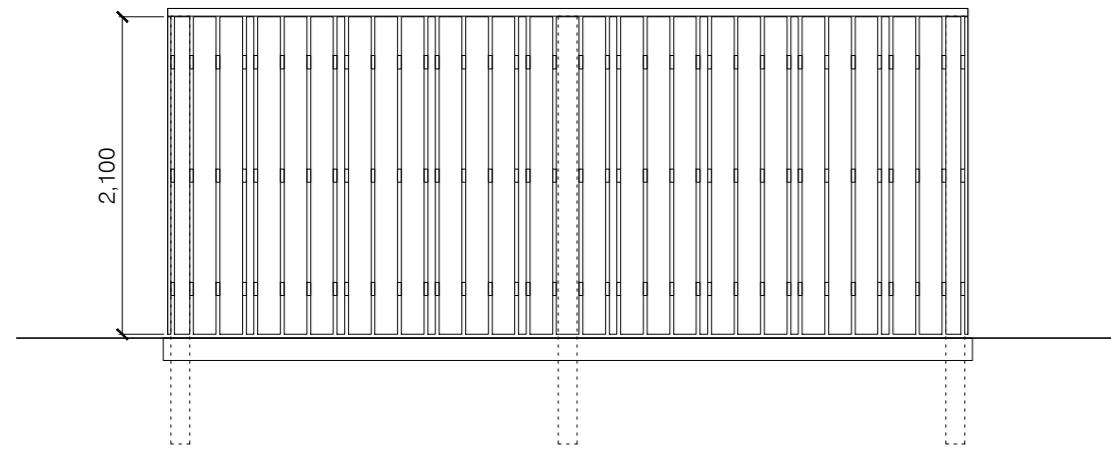


Bin Store rear elevation

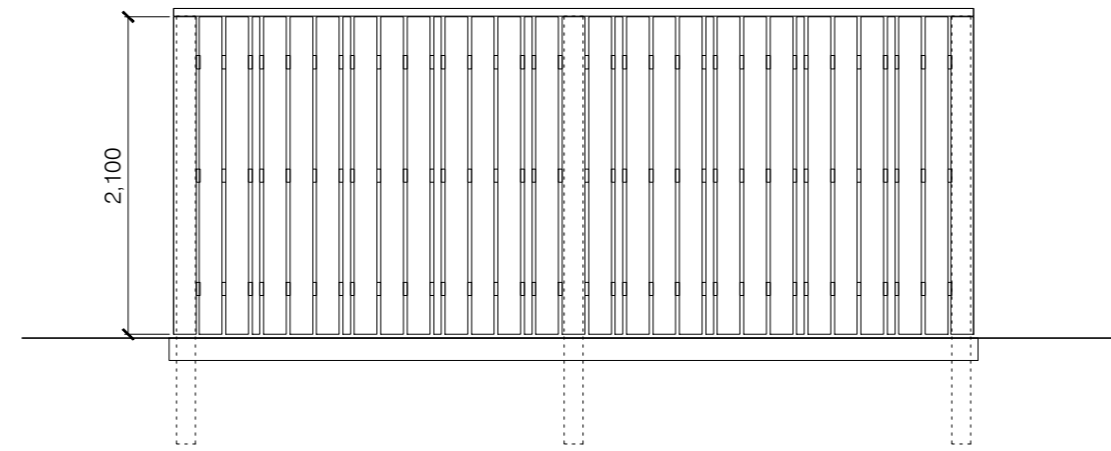


Bin Store side elevation

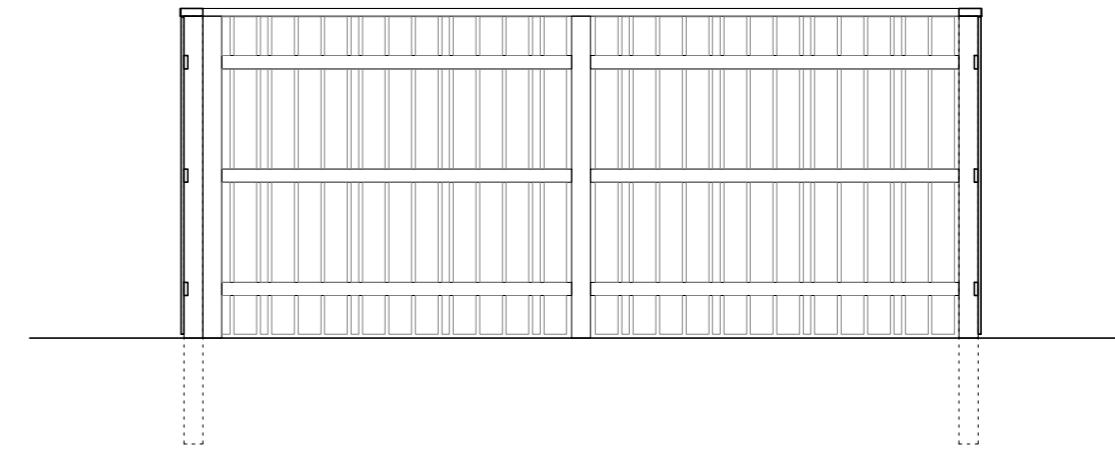


Bin Store elevation 3

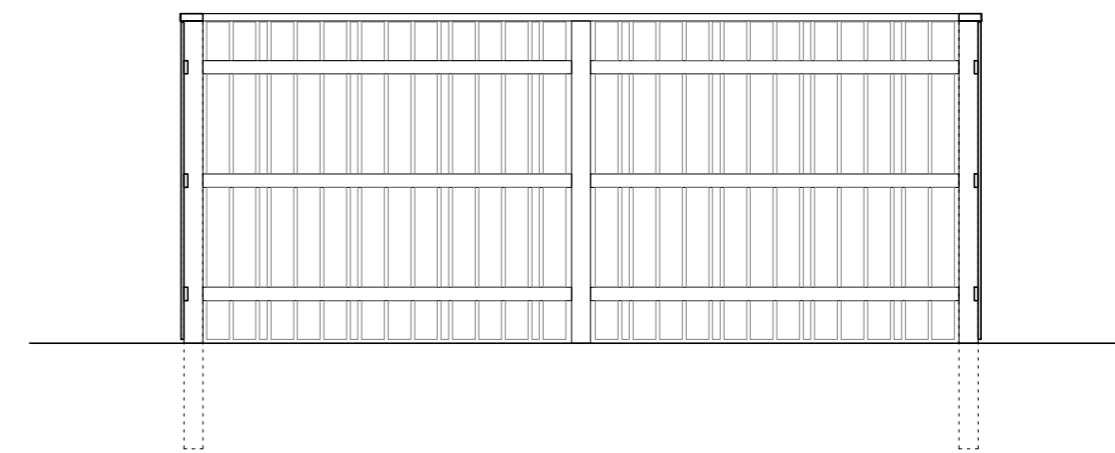

Bin Store elevation 2

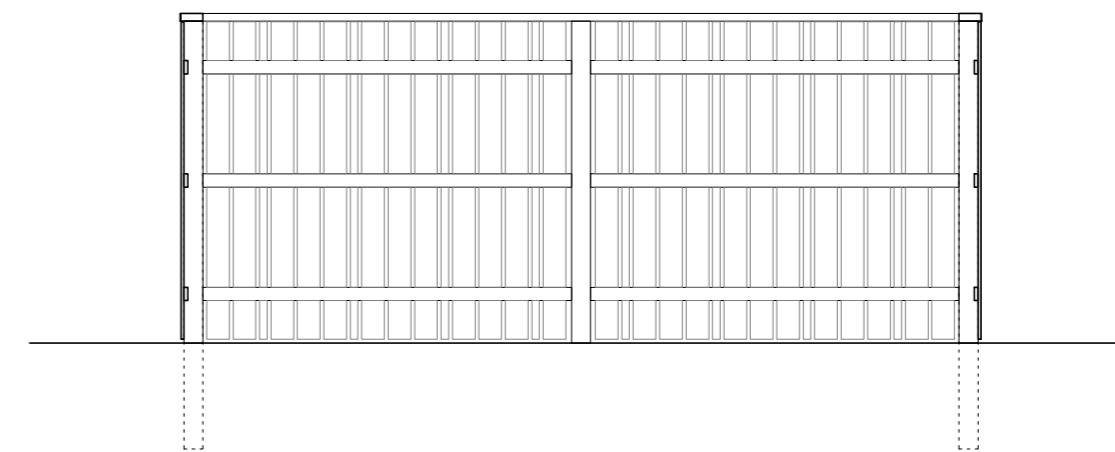


Bin Store elevation 1

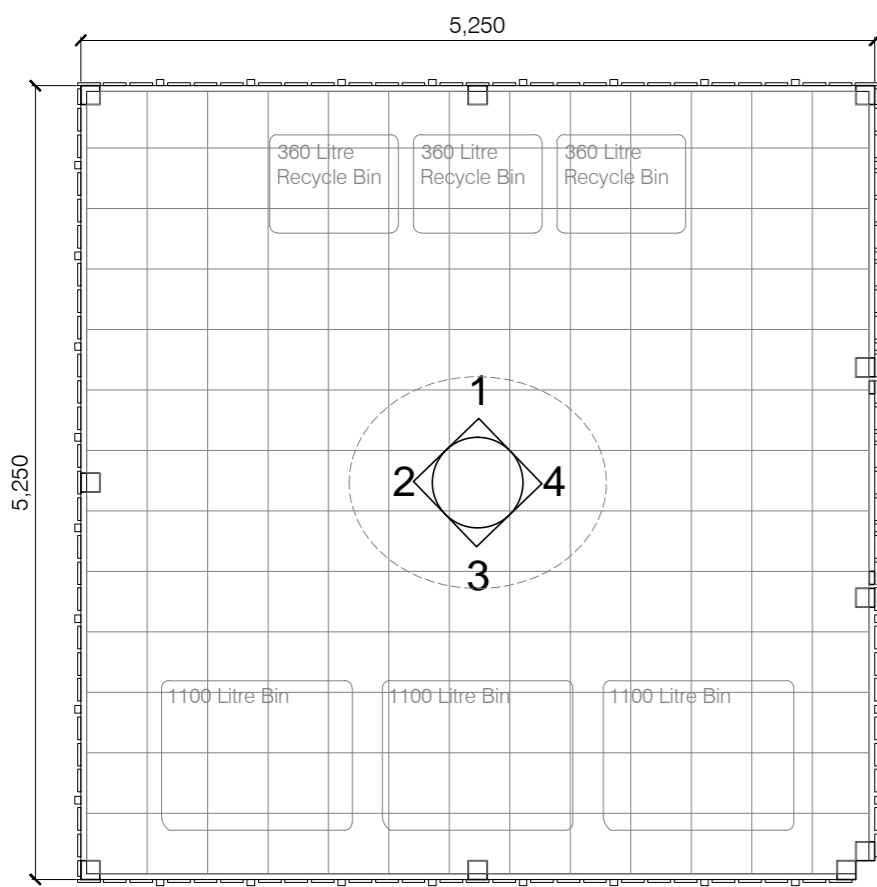

Bin Store Plan

Bin store walls to boundary treatment C details
Pin kerb to perimeter set flush with top of paving slabs

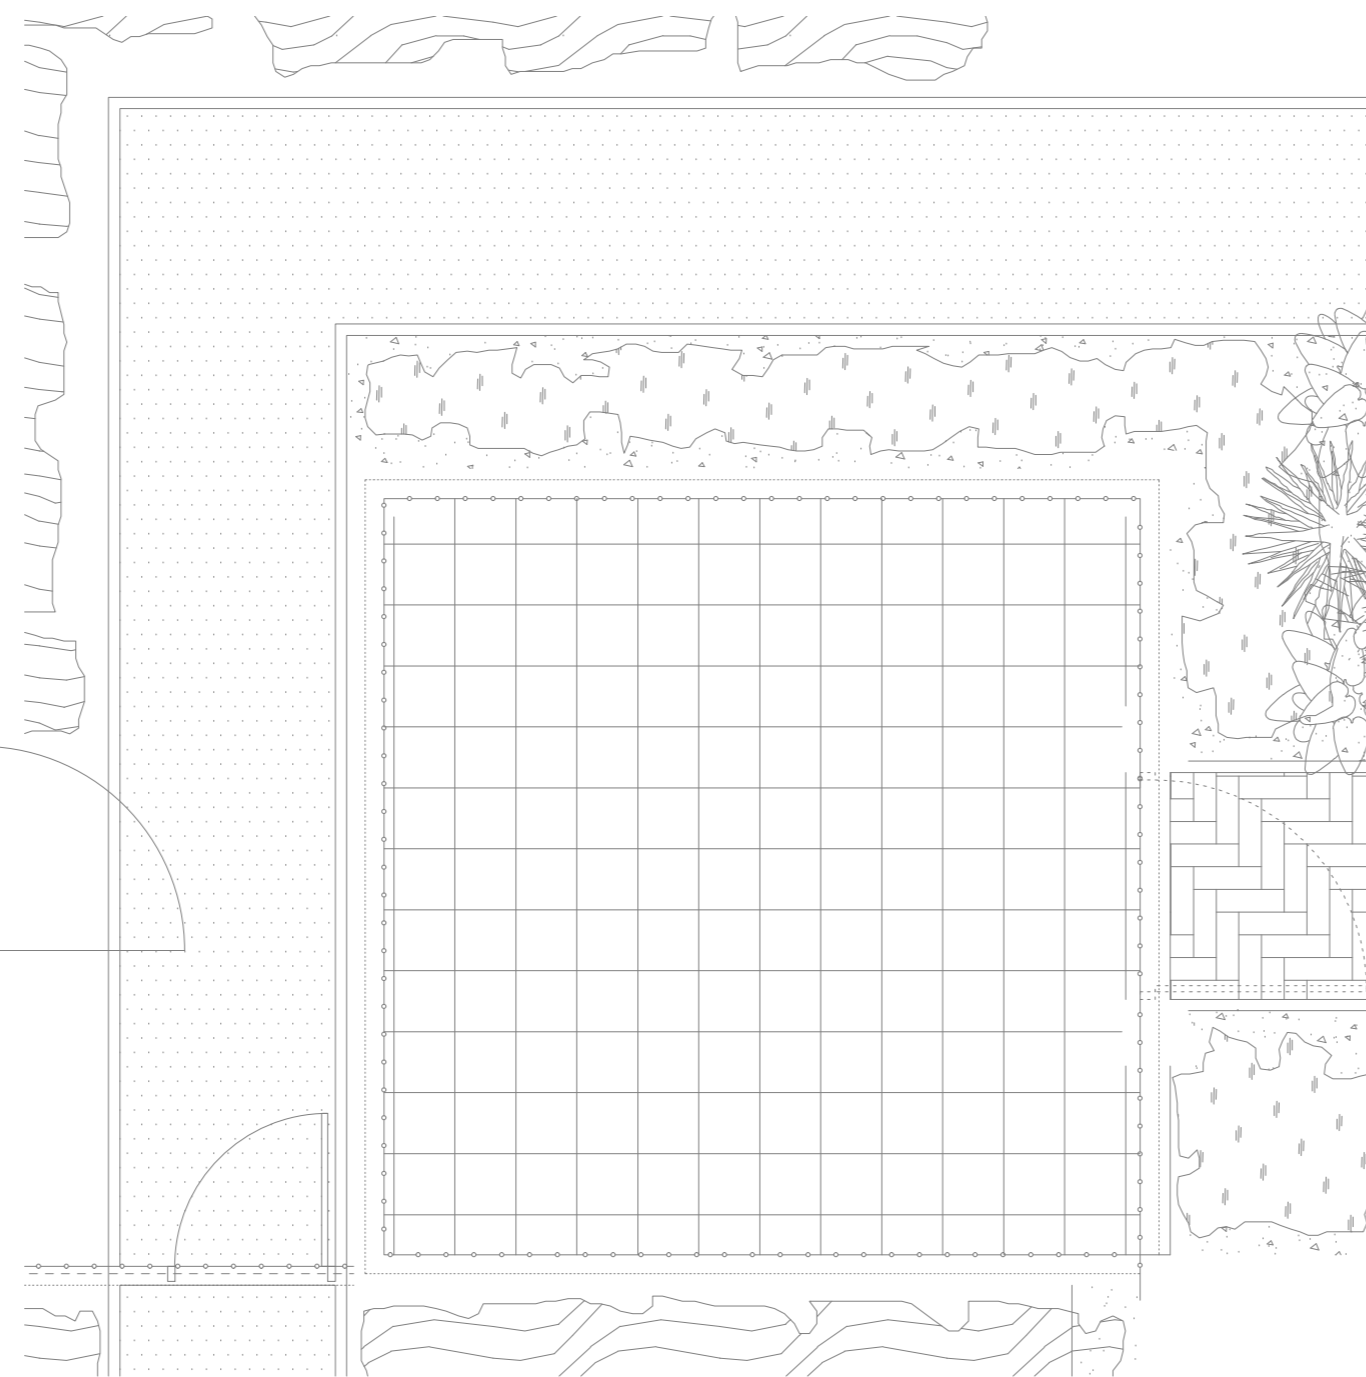

Bin Store Site Plan

CONSTRUCTION ISSUE

project title
*Nursing Home
Skimmingdish Lane
Bicester*

client
Maria Mallaband Care Group

drawing title
External Bin Store

job no. 13.12 drg no. WD-D-301 rev. A

scale 1:50 date Apr 2014 sheet A2

omni
architects

11 Bridge Street, Bangor
County Down, BT20 5AW

E: design@omniarchitects.co.uk
W: www.omniarchitects.co.uk

T : 0044 (0)28 9185 7373
F : 0044 (0)28 9185 7374