


**SITE LOCATION PLAN**  
1:2500  
SCALE 1:2500

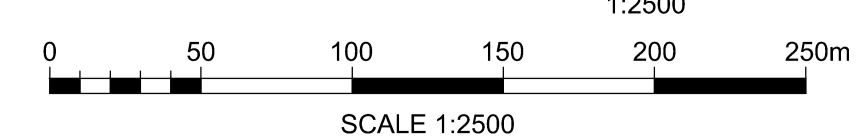

**LIST OF CIVILS DRAWINGS:**

1.	5114534-ATK-DRG-CV-002160	-	SITE LOCATION PLAN SHEET 1 OF 4
2.	5114534-ATK-DRG-CV-002161	-	EXISTING SITE PLAN SHEET 2 OF 4
3.	5114534-ATK-DRG-CV-002162	-	GENERAL ARRANGEMENT SHEET 3 OF 4
4.	5114534-ATK-DRG-CV-002163	-	LANDSCAPING PLAN SHEET 4 OF 4

- Legend/Notes**
1. THIS DRAWING SHOULD NOT BE SCALED AND IS TO BE USED FOR INFORMATION ONLY
  2. THIS DRAWING IS BASED ON OS TILES AND TOPOGRAPHICAL SURVEY DATA (DATED AUGUST 2013).
  3. NETWORK RAIL BOUNDARY SHOWN INDICATIVELY.
  4. TWA DRAWING INFORMATION IS AS SUPPLIED BY ARDENT AND IS FOR INFORMATION ONLY. FOR SPECIFIC QUERIES REGARDING TWA/AND BOUNDARIES CONTACT ARDENT.

P01	09/05/14	FOR PLANNING	MB	SM	MB
Rev	Date	Description of Revisions	Drawn	Chkd	Appr

**FOR PLANNING**



**Contractor(s)**

**ATKINS**

The Axis  
10 Holliday Street  
Birmingham  
West Midlands  
B1 1TF

Tel: +44 (0)121 483 5000  
Fax: +44 (0)121 483 6333

**Project**

**EAST WEST RAIL PHASE 1**

**Drawing Title**

**LANGFORD LANE OVERBRIDGE SITE LOCATION PLAN PLANNING 1 OF 4**

Designed	A RICHARDSON	Signed	MB	Date	09/05/2014
Drawn	M BUDD	Signed	MB	Date	09/05/2014
Checked	S MOON	Signed		Date	09/05/2014
Approved	M BAILEY	Signed		Date	09/05/2014

Scale(s) AS SHOWN AT A1 ELR & Mileage OXD 21MP +12CH