



KEY SITE PLAN 1:500

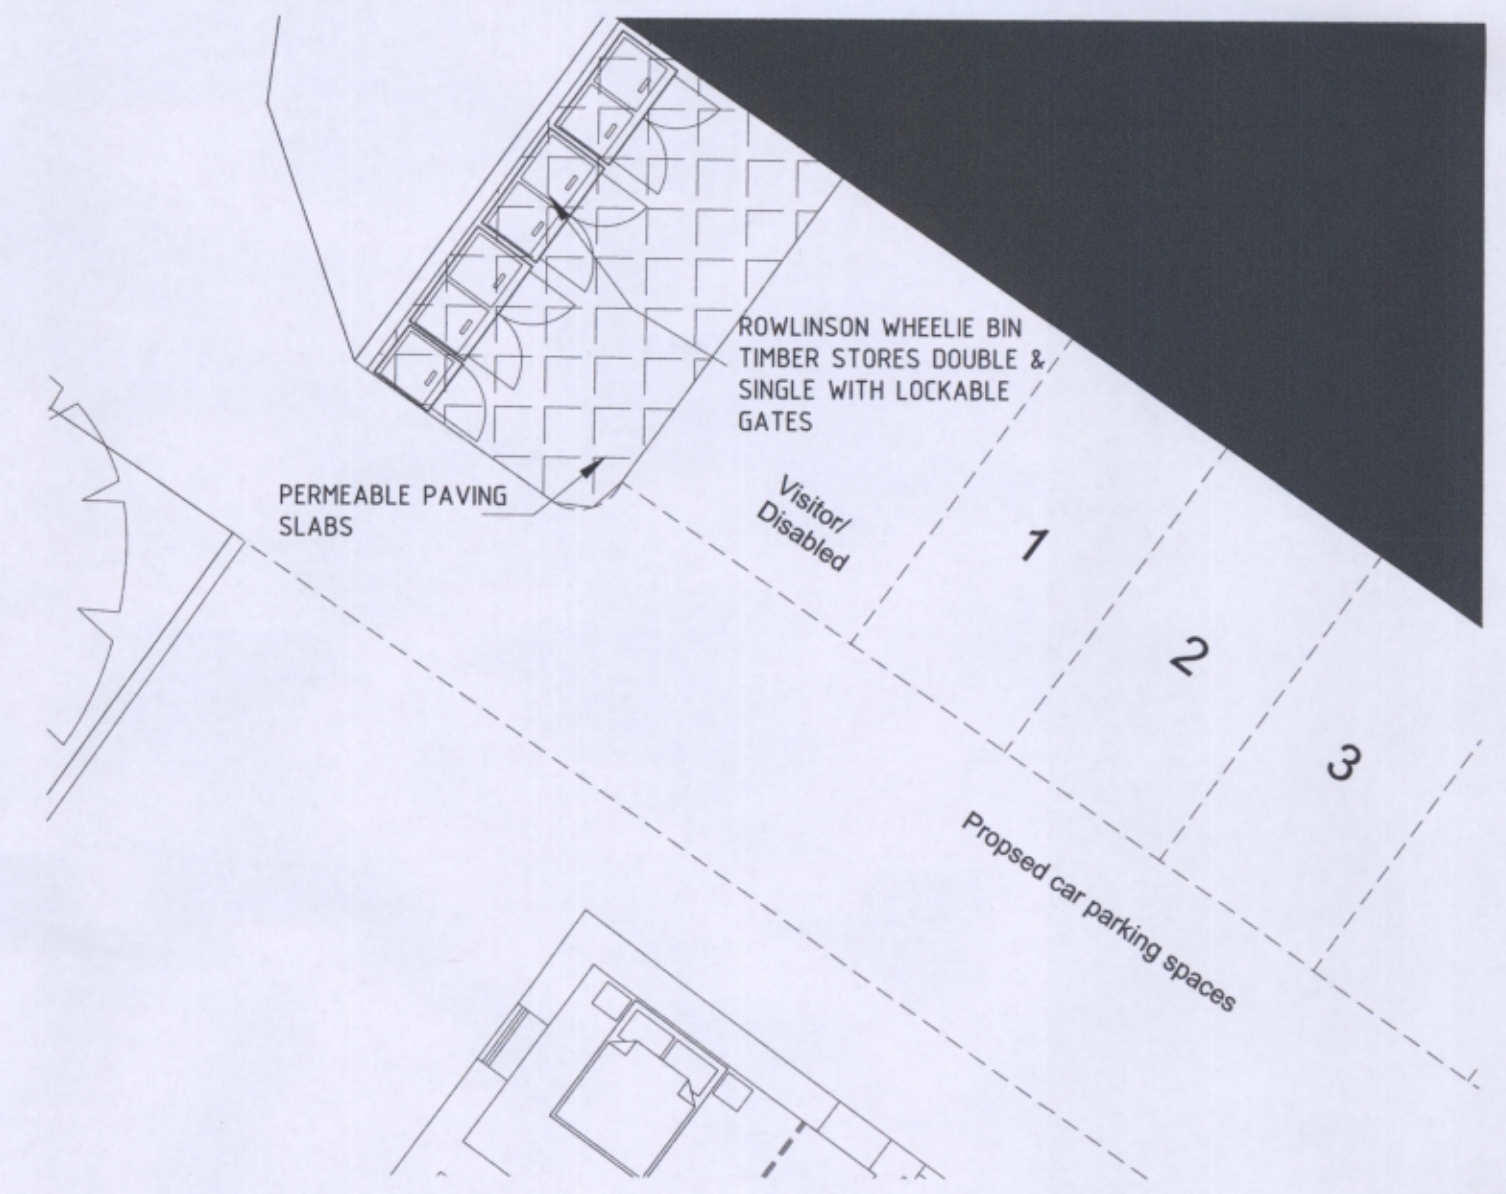

**PLANNING CONDITION 5 -
REFUSE BIN STORAGE 1:100**

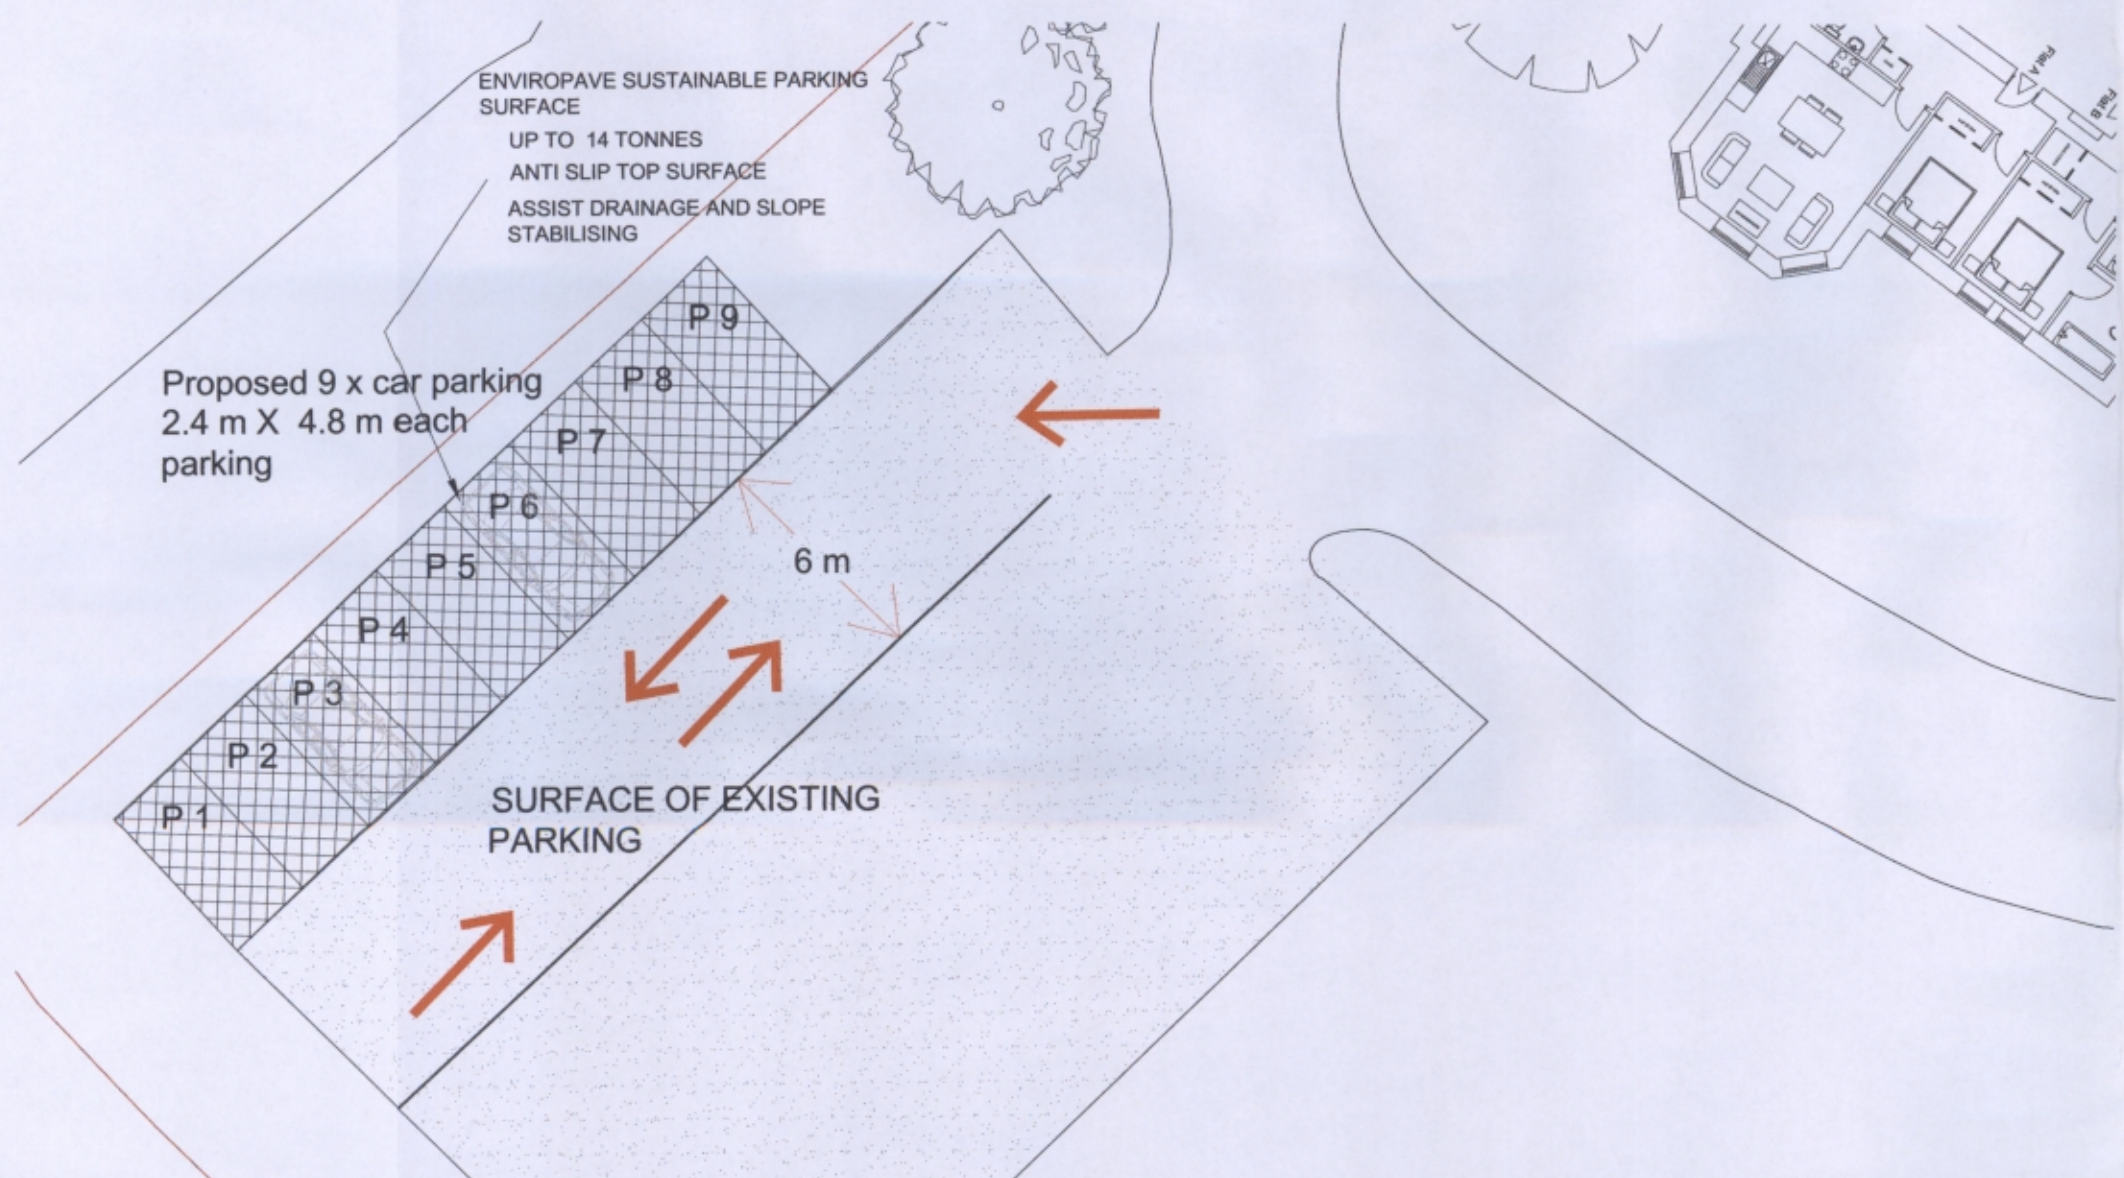

PLANNING CONDITION 4 - 9 X PARKING 1:200

Rev	Date	Description

27 Elm Drive
Garsington, OX4 9AG.
Tel : 01845 360899
Fax : 01845 360877
Email : design@assetmax.co.uk

Project: 13004 - Cotefield House
Banbury

Drawing: Planning condition details
for condition 4-5.

Scale: 1:500, 1:200, 1:100 @A2.

Drawing Number: 13004.701.

Date: 22/06/2016.

© Asset Max Ltd.
This drawing and any design herein is the copyright of the consultants and must not be reproduced without their written consent. All drawings remain the property of the consultants.