
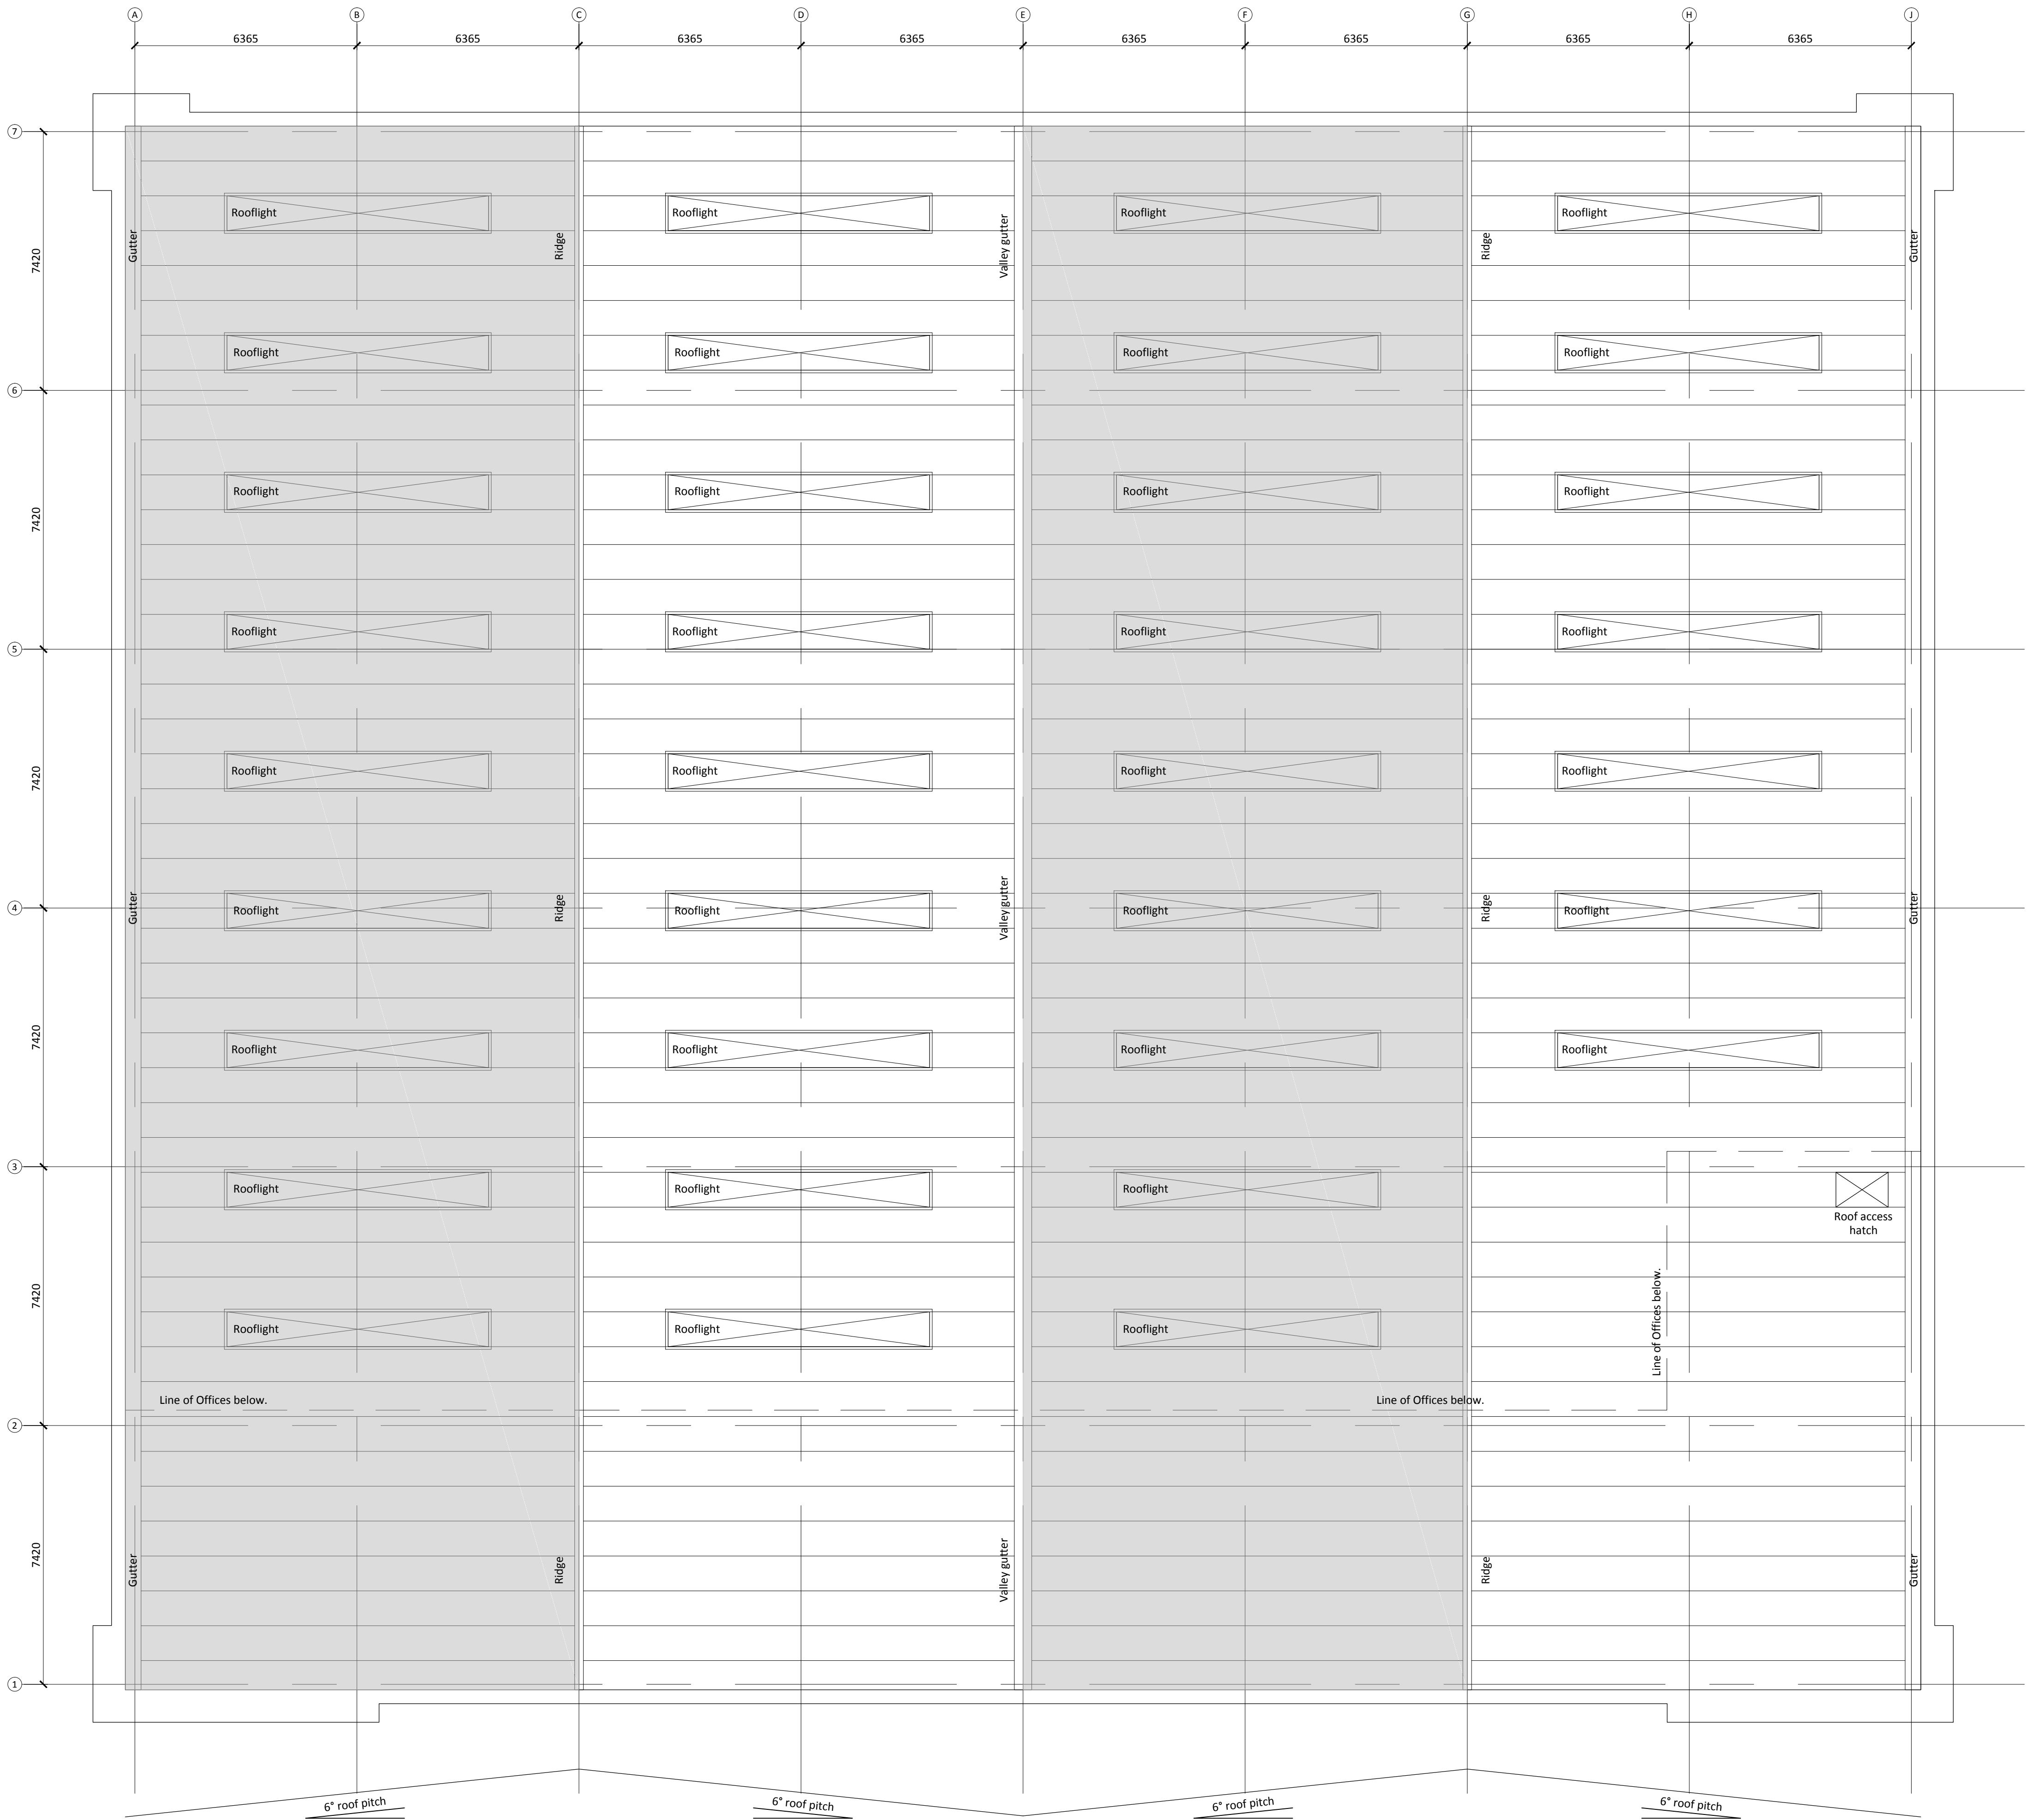


- Dimensions are in millimeters, unless stated otherwise.
- Scaling of this drawing is not recommended.
- It is the recipients responsibility to print this document to the correct scale.
- All relevant drawings and specifications should be read in conjunction with this drawing.

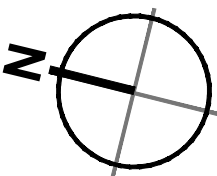

Unit 3 Roof Plan

rev	amendments	by	ckd	date
-----	------------	----	-----	------

Oxford Technology Park
Unit 3 - Roof Plan



HILL STREET
HOLDINGS



umc
architects

Newark Beacon Innovation Centre, Cafferlast Way, Newark, Nottinghamshire NG24 2TN
t: +44 (0)1636 653027 f: +44 (0)1636 653010 e: info@umcarchitects.com

Drawing Status:	PLANNING
Drawn:	AS
Date:	19/11/2014
Scale:	1:100 A1
Drawing no:	Revision:
13045 1022	PO