
Scaling of this drawing is not recommended.
It is the recipients responsibility to print this document to the correct scale.
All relevant drawings and specifications should be read in conjunction with this drawing.

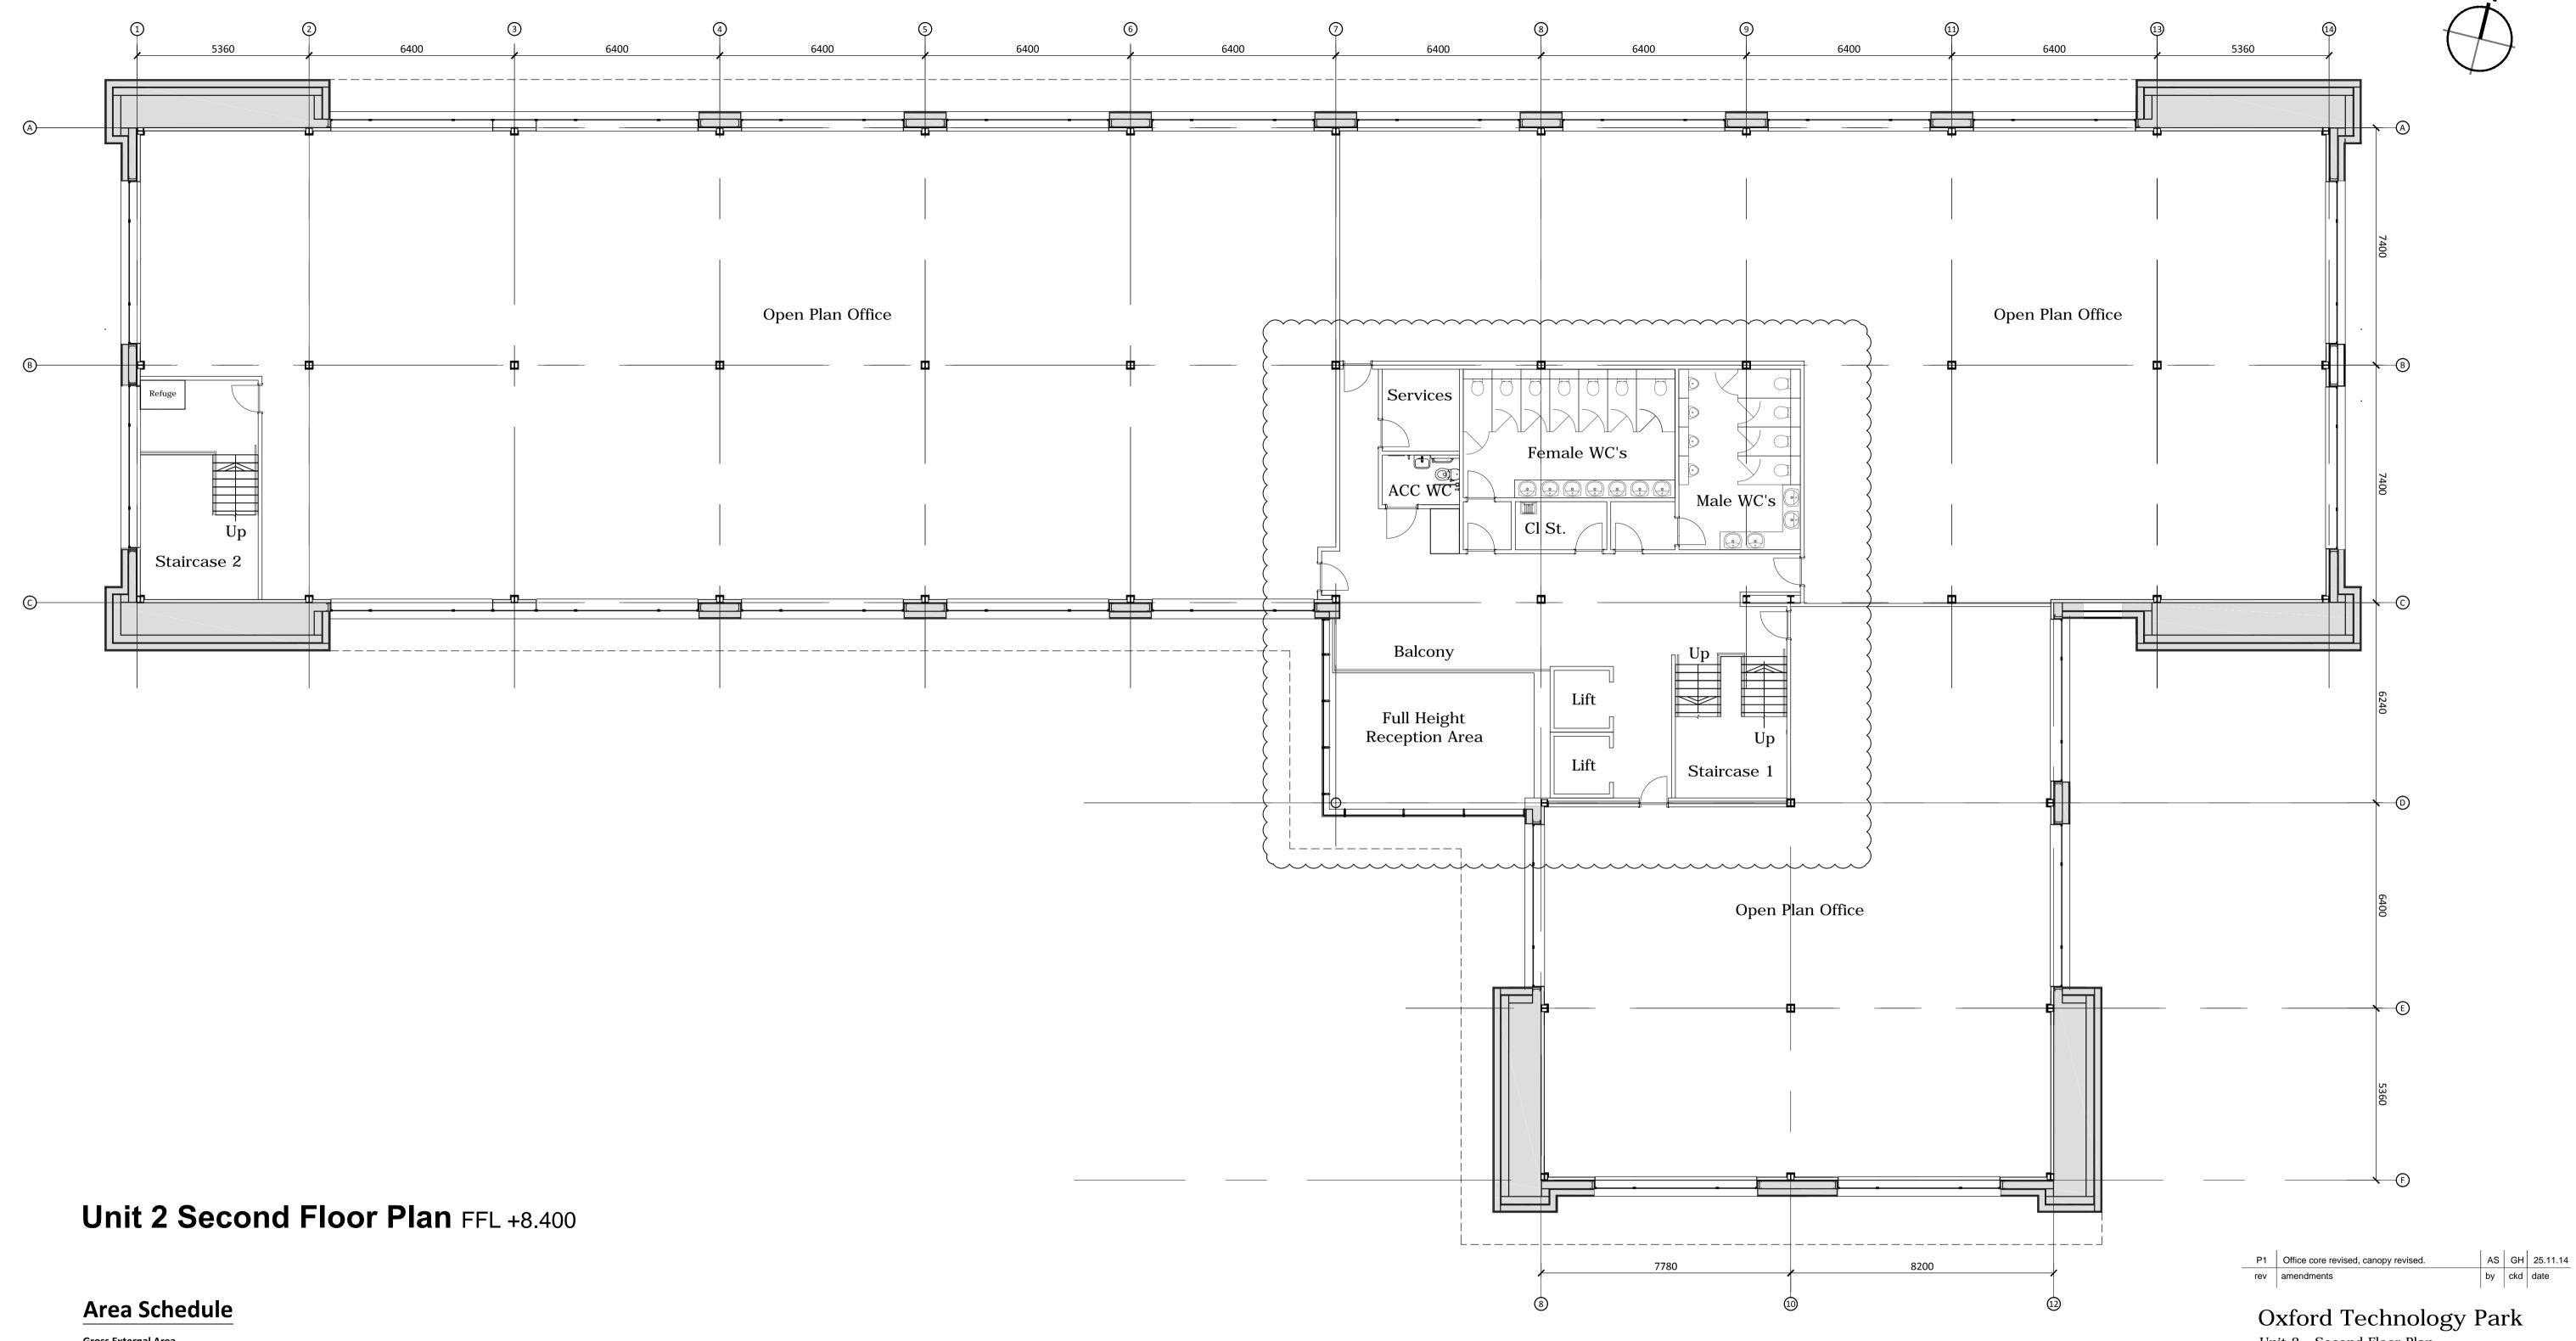

Gross External Area		
Ground Floor First Floor	1,497m² 1,497m²	16,117 sq f 16,117 sq f
Second Floor	1,497m²	16,117 sq f
TOTAL	4,491m²	48,351 sq
Gross Internal Area		
Ground Floor Offices	1,333m²	14,345 sq f
First Floor Offices	1,333m²	14,345 sq f
Second Floor Offices	1,333m²	14,345 sq f
Total	2 000m²	42 02E cm

Unit 2 - Second Floor Plan





o. +44 (0)1636 653027	f. +44 (0)1636 653010	e. info@umcarchitects.com
Drawing Status:		PLANNING
Drawn:		AMR
Date:		20/11/2014
Scale:		1:100 A1

P1