
Scaling of this drawing is not recommended.
It is the recipients responsibility to print this document to the correct scale.
All relevant drawings and specifications should be read in conjunction with this drawing.

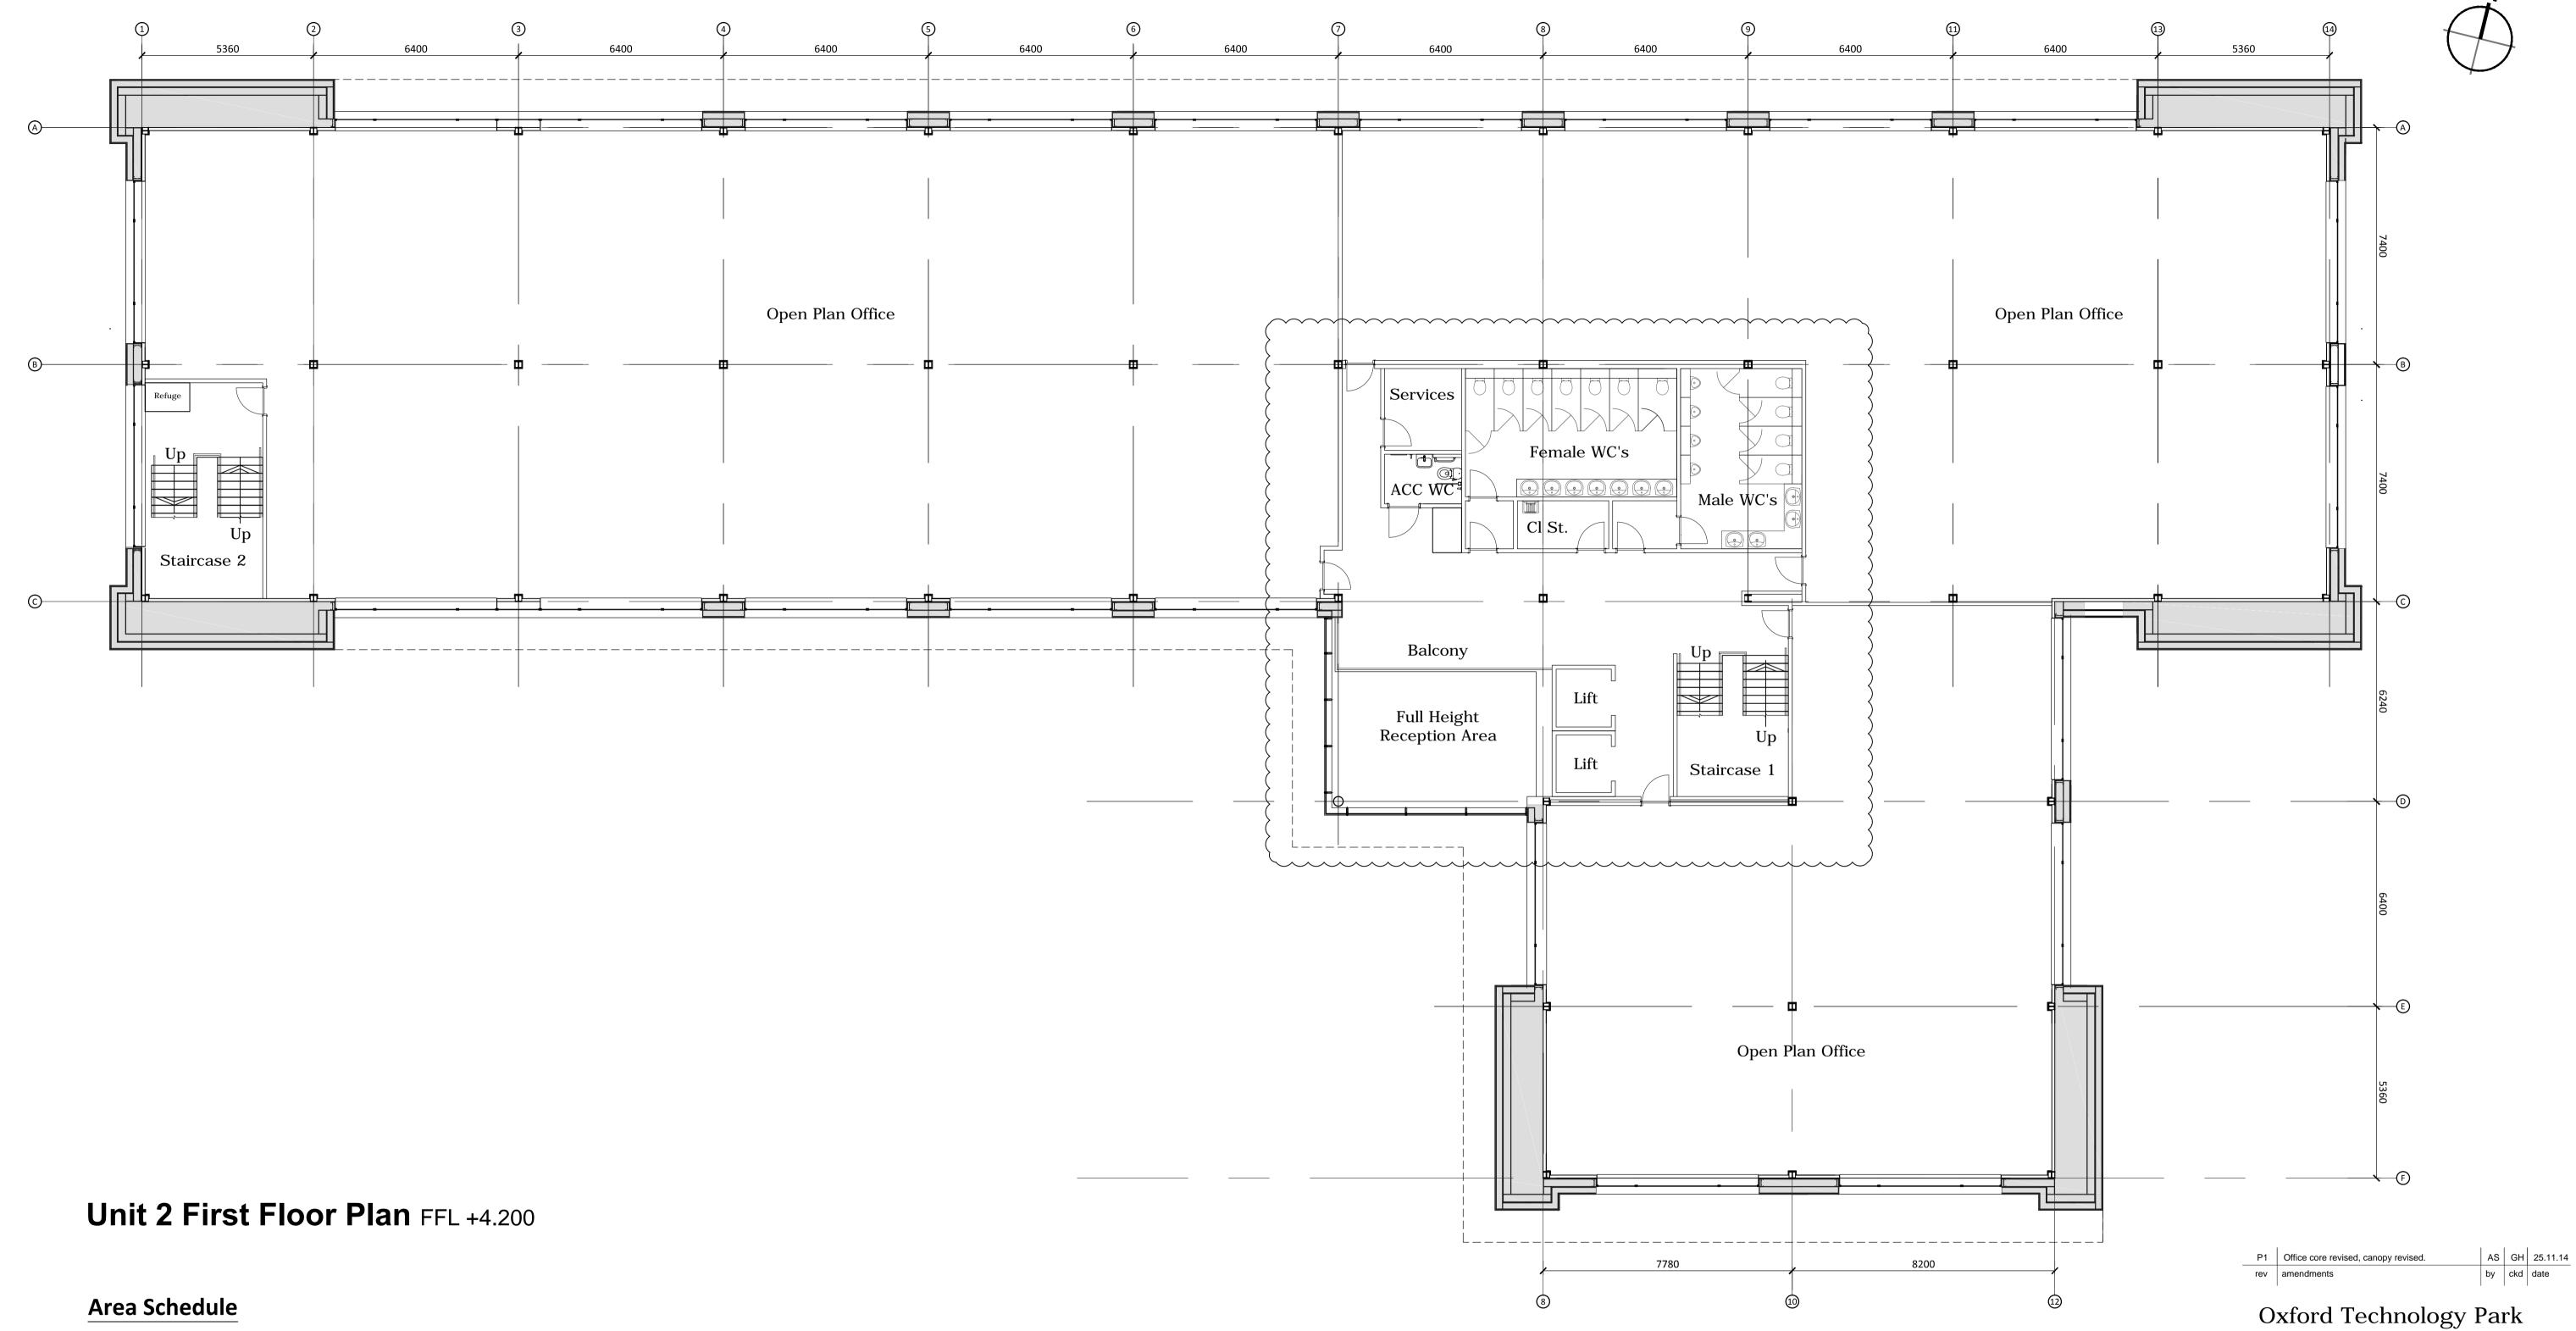

Gross External Area		
Ground Floor	1,497m²	16,117 sq f
First Floor	1,497m²	16,117 sq f
Second Floor	1,497m²	16,117 sq f
TOTAL	4,491m²	48,351 sq f
Gross Internal Area		
Ground Floor Offices	1,333m²	14,345 sq f
First Floor Offices	1,333m²	14,345 sq f
Second Floor Offices	1,333m²	14,345 sq f

Unit 2 -First Floor Plan



HOLDINGS



	f. +44 (0)1636 653010  e. info@umcarchitects.co	
Drawing Status:	PLANNING	
Drawn:	AMR	
Date:	20/11/2014	
Scale:	1:100 A1	

P1