



**IMPORTANT**  
 THE COPYRIGHTS TO THE DESIGN ON THIS DRAWING REMAINS THE PROPERTY OF THE ARCHITECTS. THE CONTRACTOR, SUB-CONTRACTORS AND SUPPLIERS MUST VERIFY ALL DIMENSIONS, LEVELS, PLINTH HEIGHTS, STEPS & OPENINGS ON SITE, BEFORE COMMENCING SHOP DRAWINGS AND/OR THE FULL REQUIREMENTS OF MUNICIPAL AND/OR OTHER LOCAL AUTHORITIES MUST BE ADHERED TO.

Rear Elevation

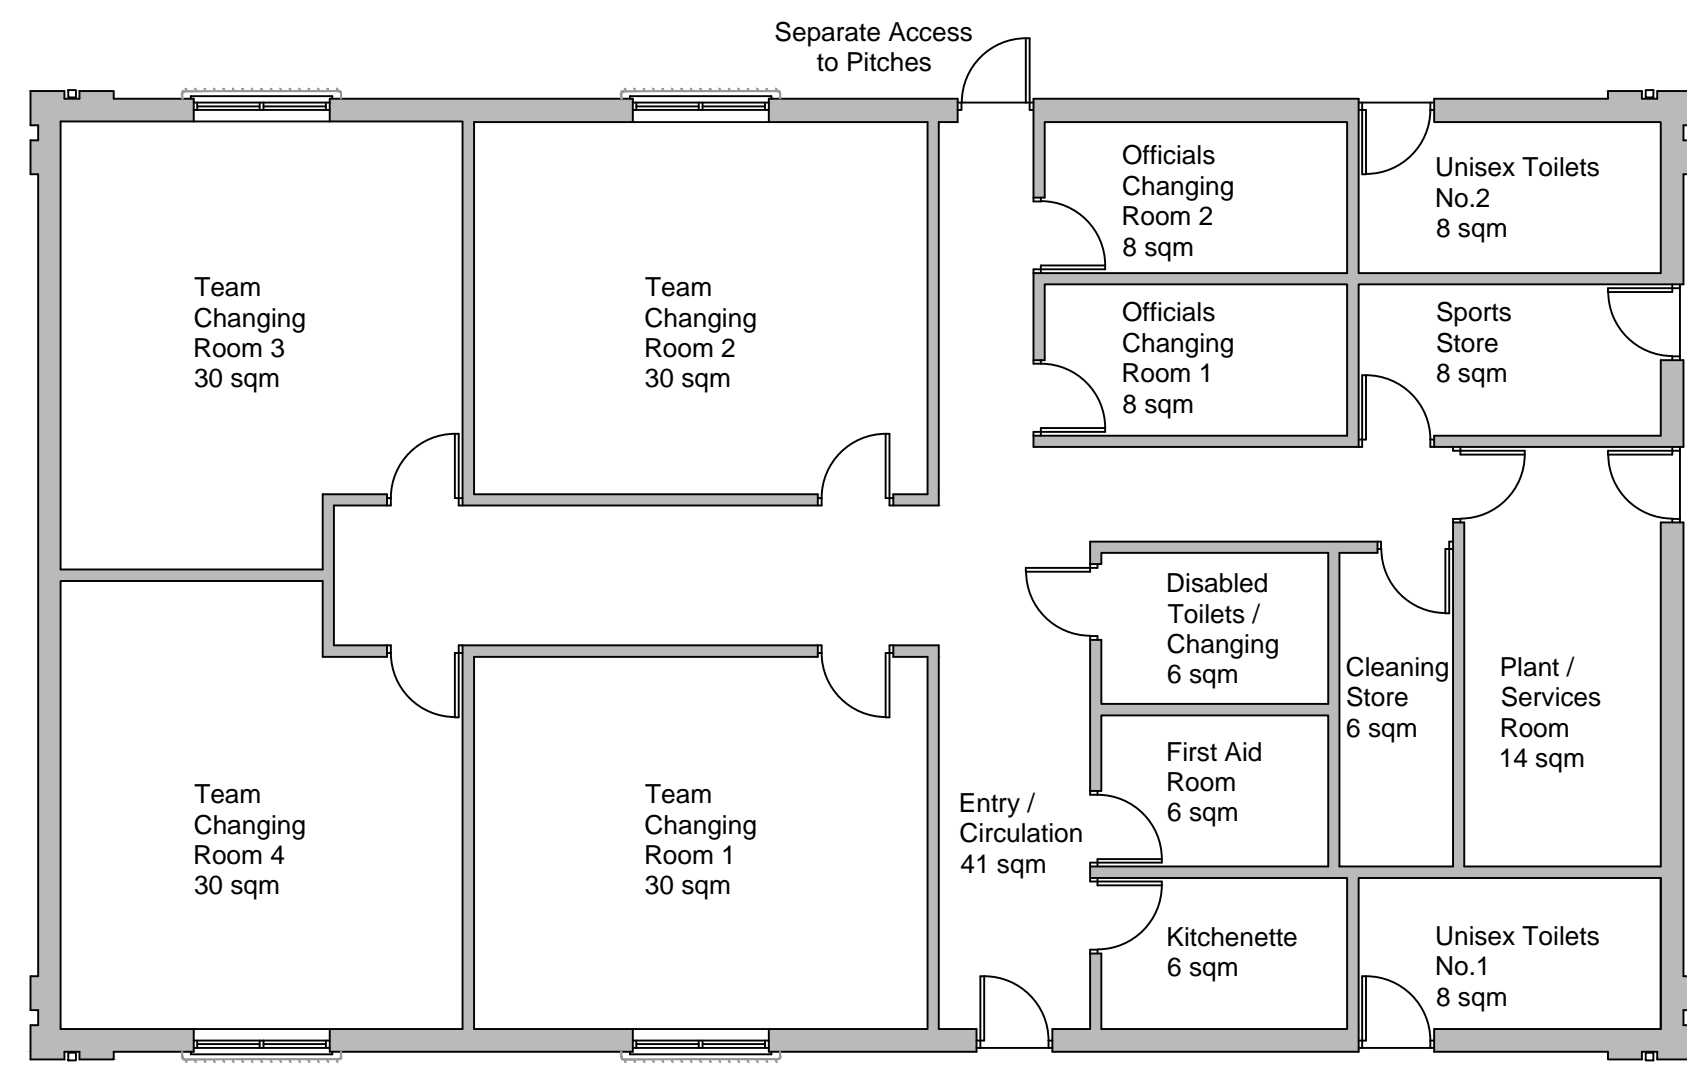

Floor Plan


Front Elevation

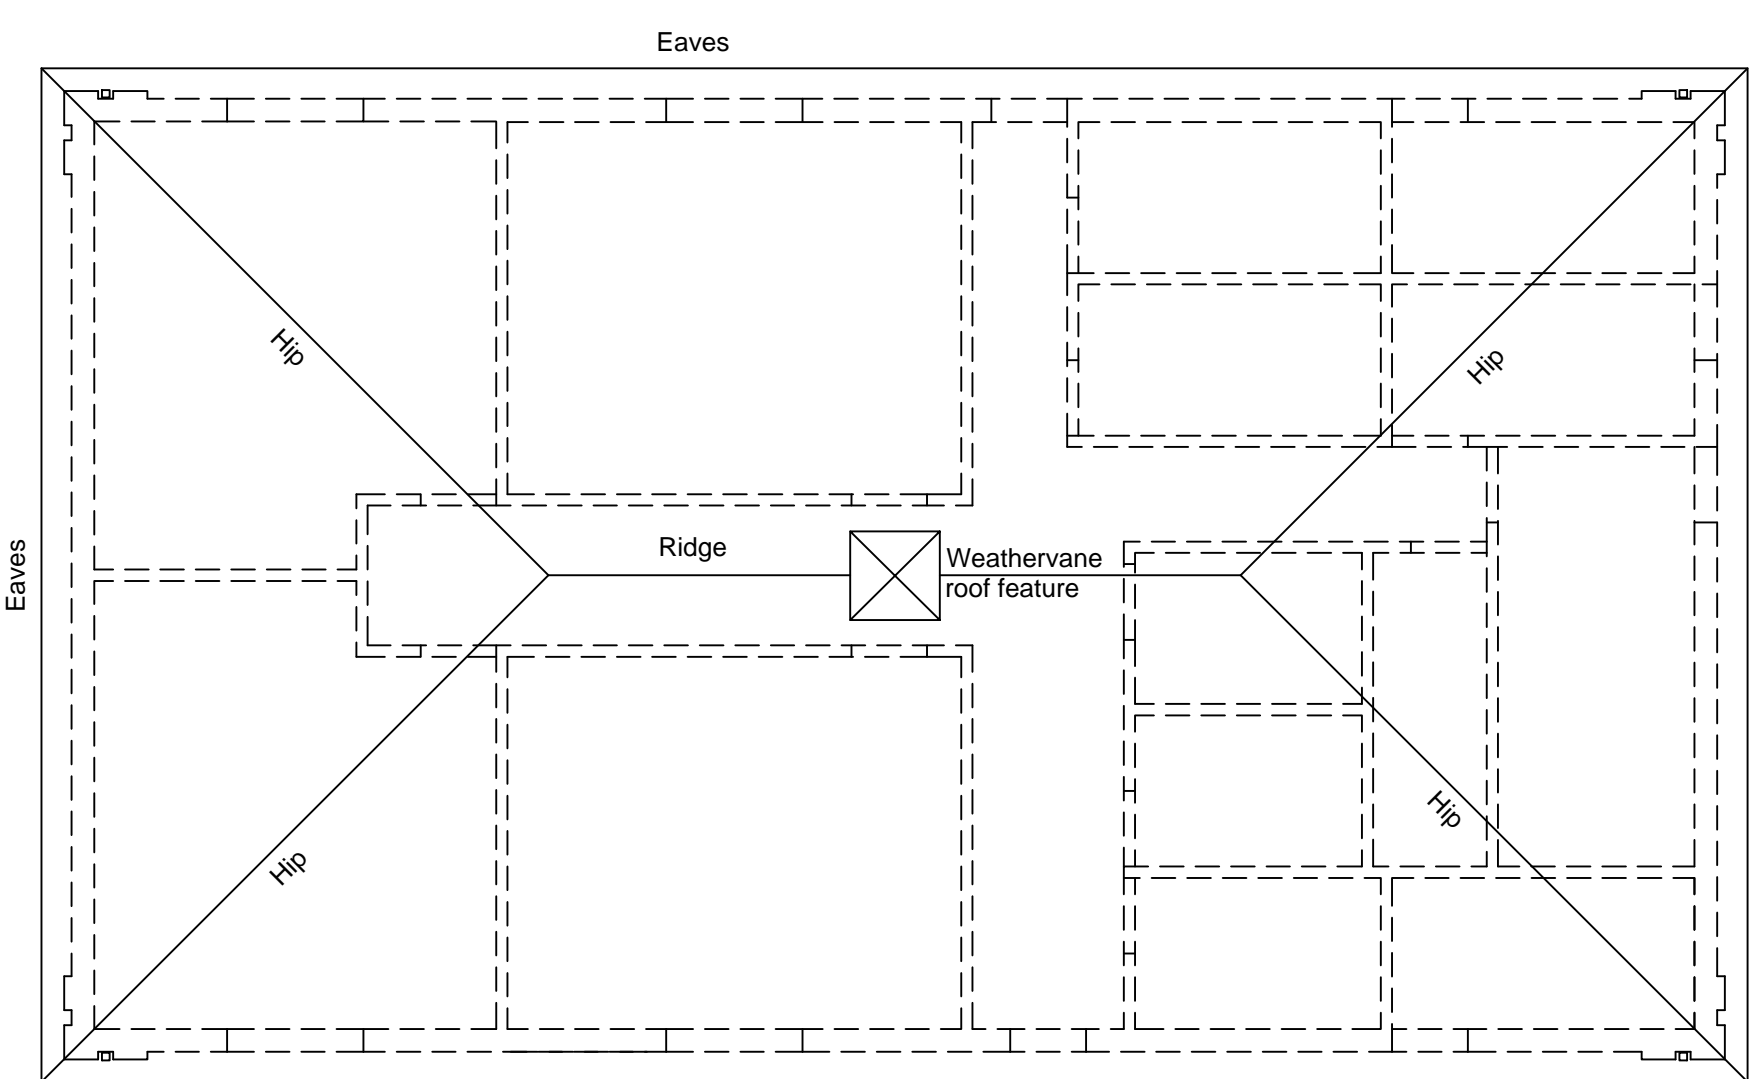


Roof Plan

Side Elevation B

Side Elevation A

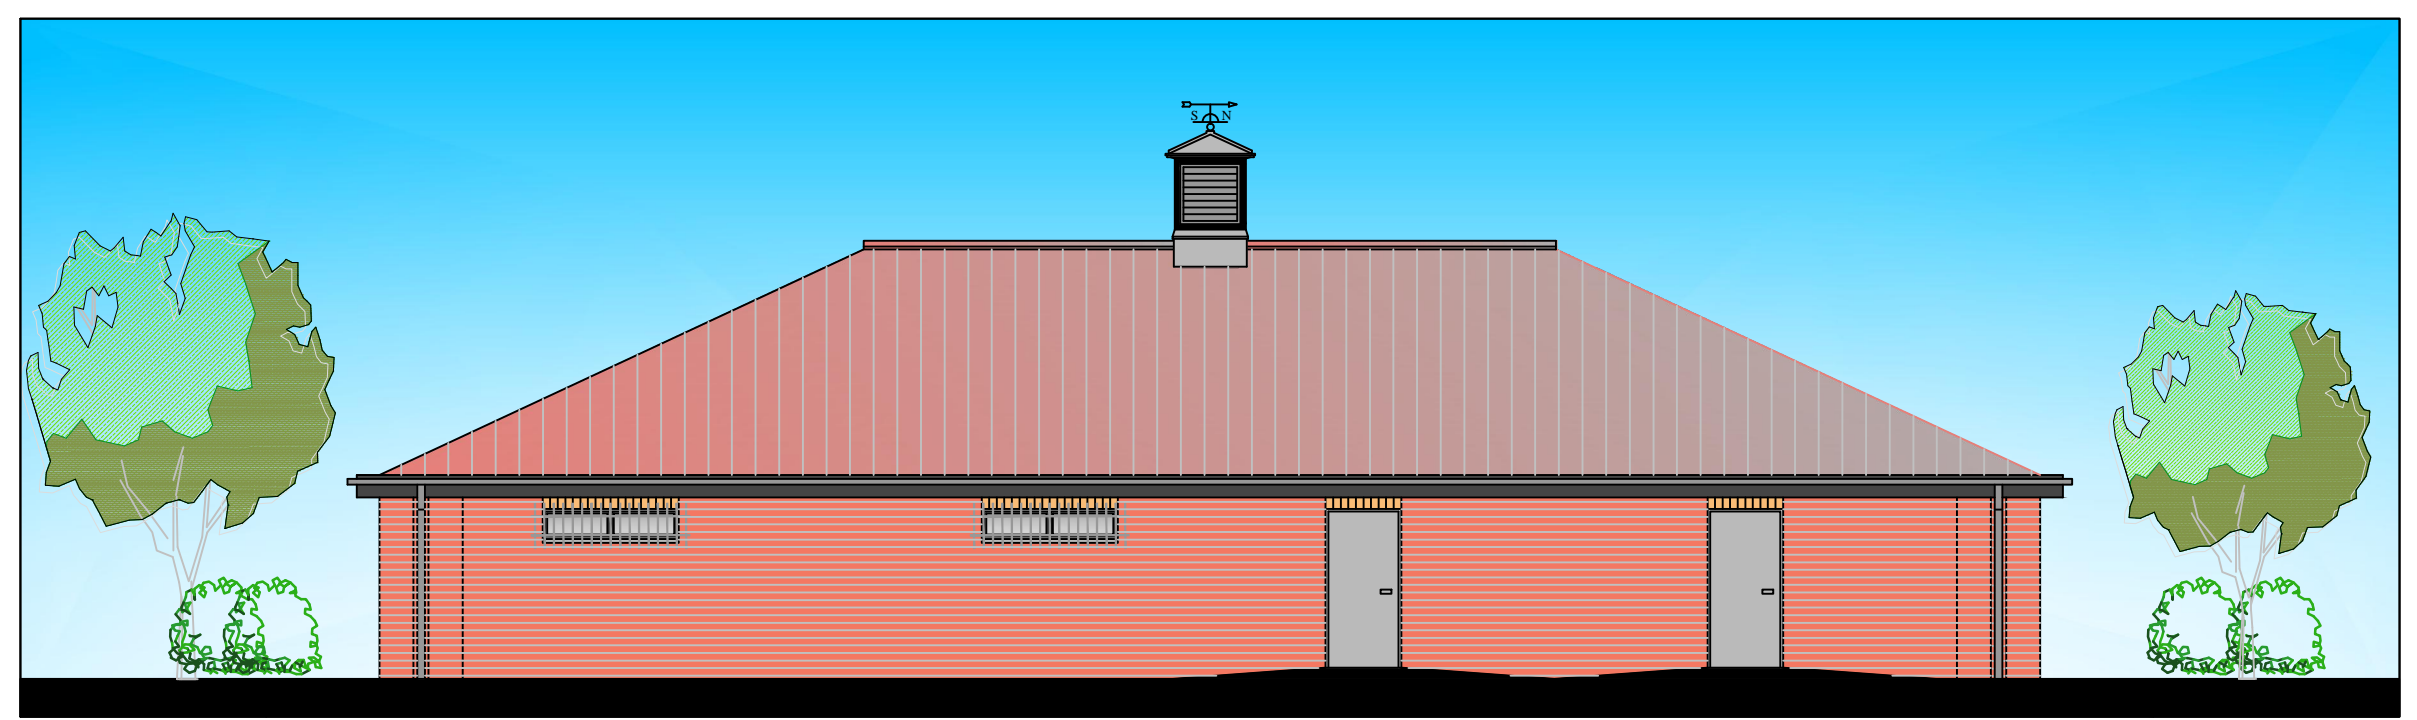

Front Elevation

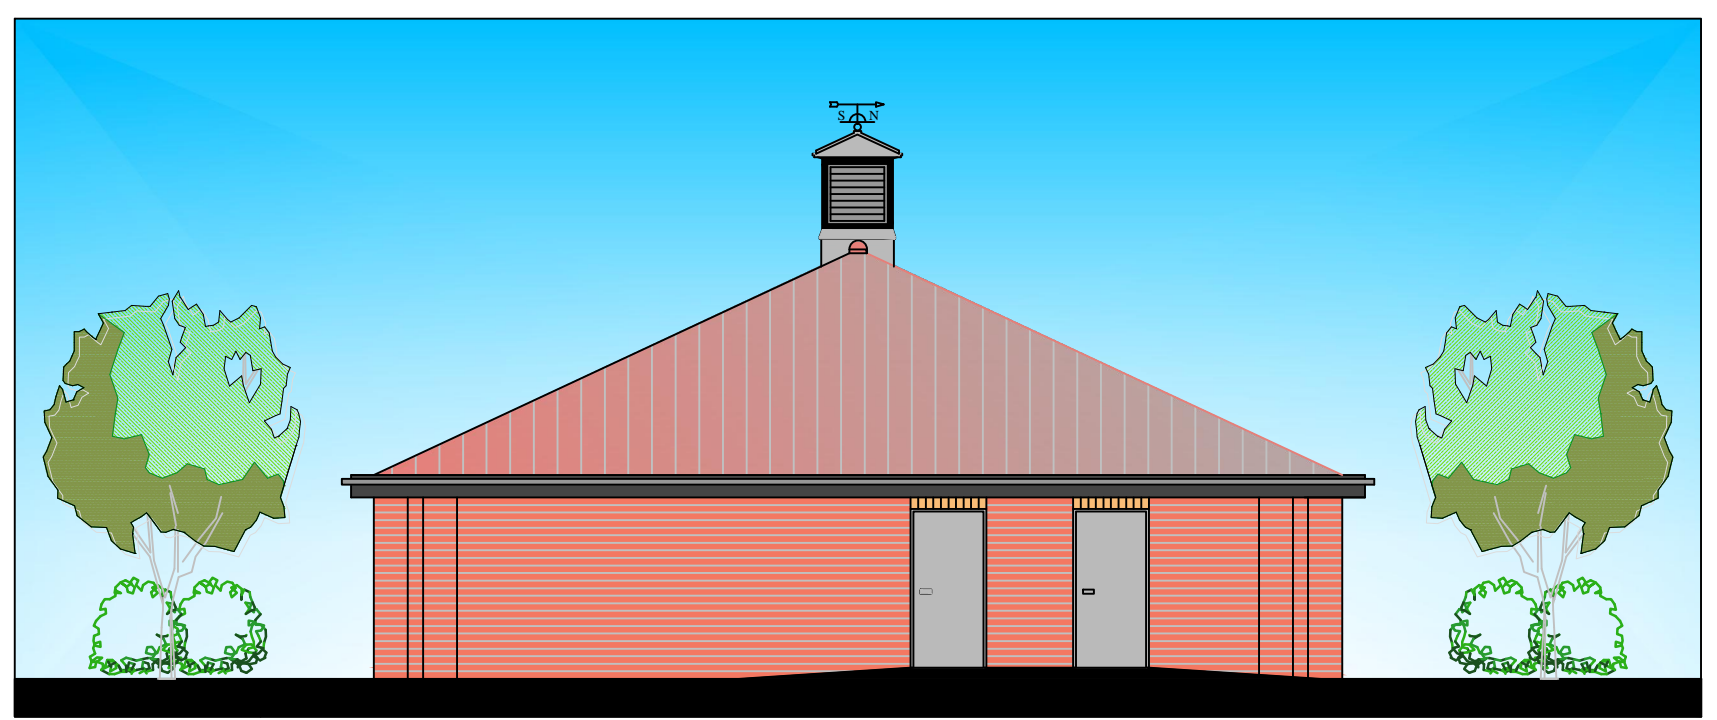

Side Elevation A

**Schedule of Materials**


**Walls:**  
 Light red facing brickwork to match 'Brick 1, Plateau Specification.'

**Roof:**  
 Sandtoft 20/20 Tuscan interlocking plain clay tile to match 'Roofing 1, Plateau Specification.'


**Weathervane Roof Feature:**  
 White GRP cupola with lead effect roof.

**Doors and Windows:**  
 Painted timber or metal, colours to be confirmed.

**Rainwater Goods:**  
 Half round, black PVCu.

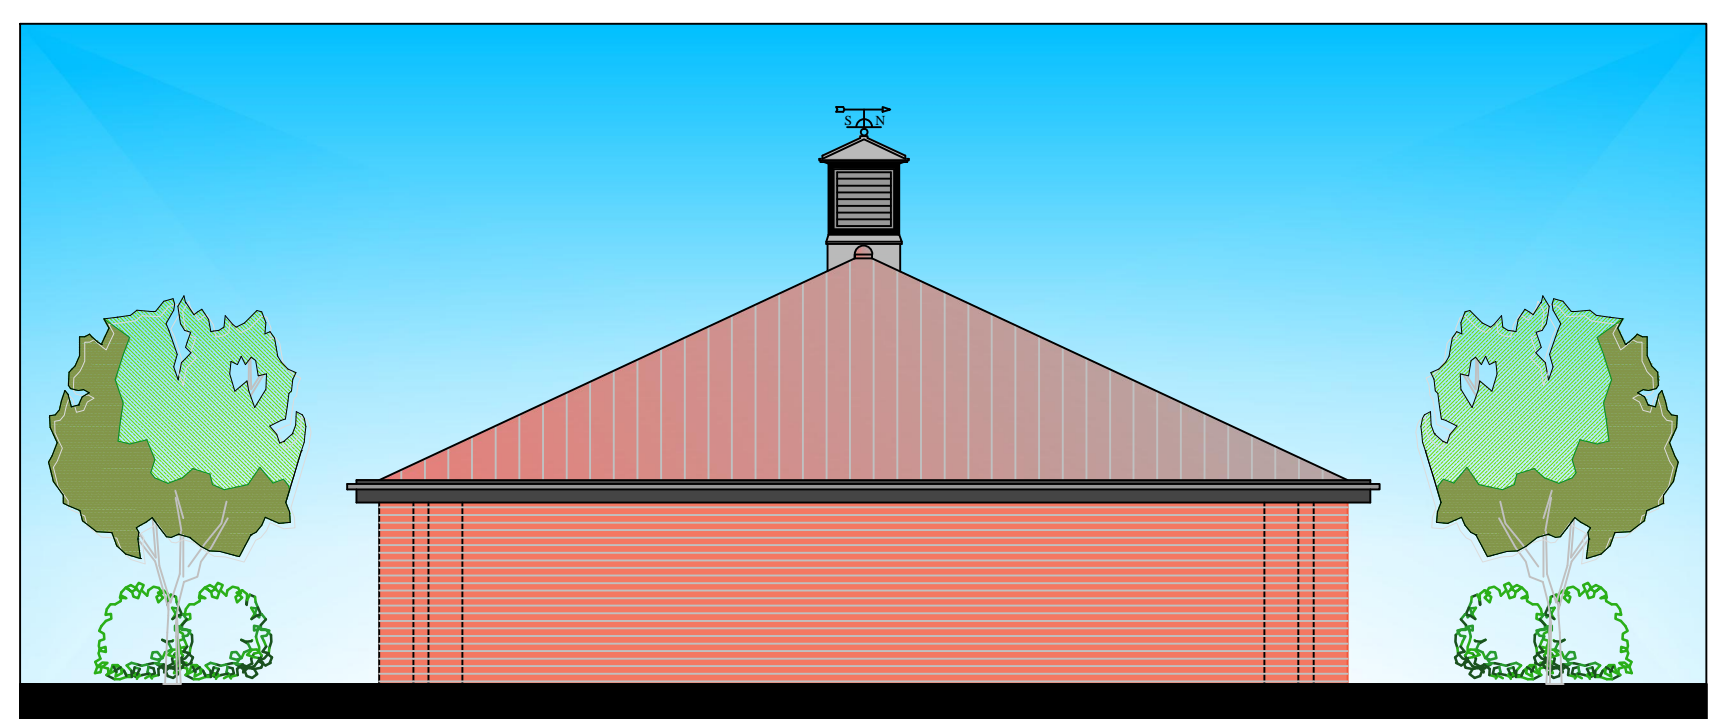

Side Elevation B

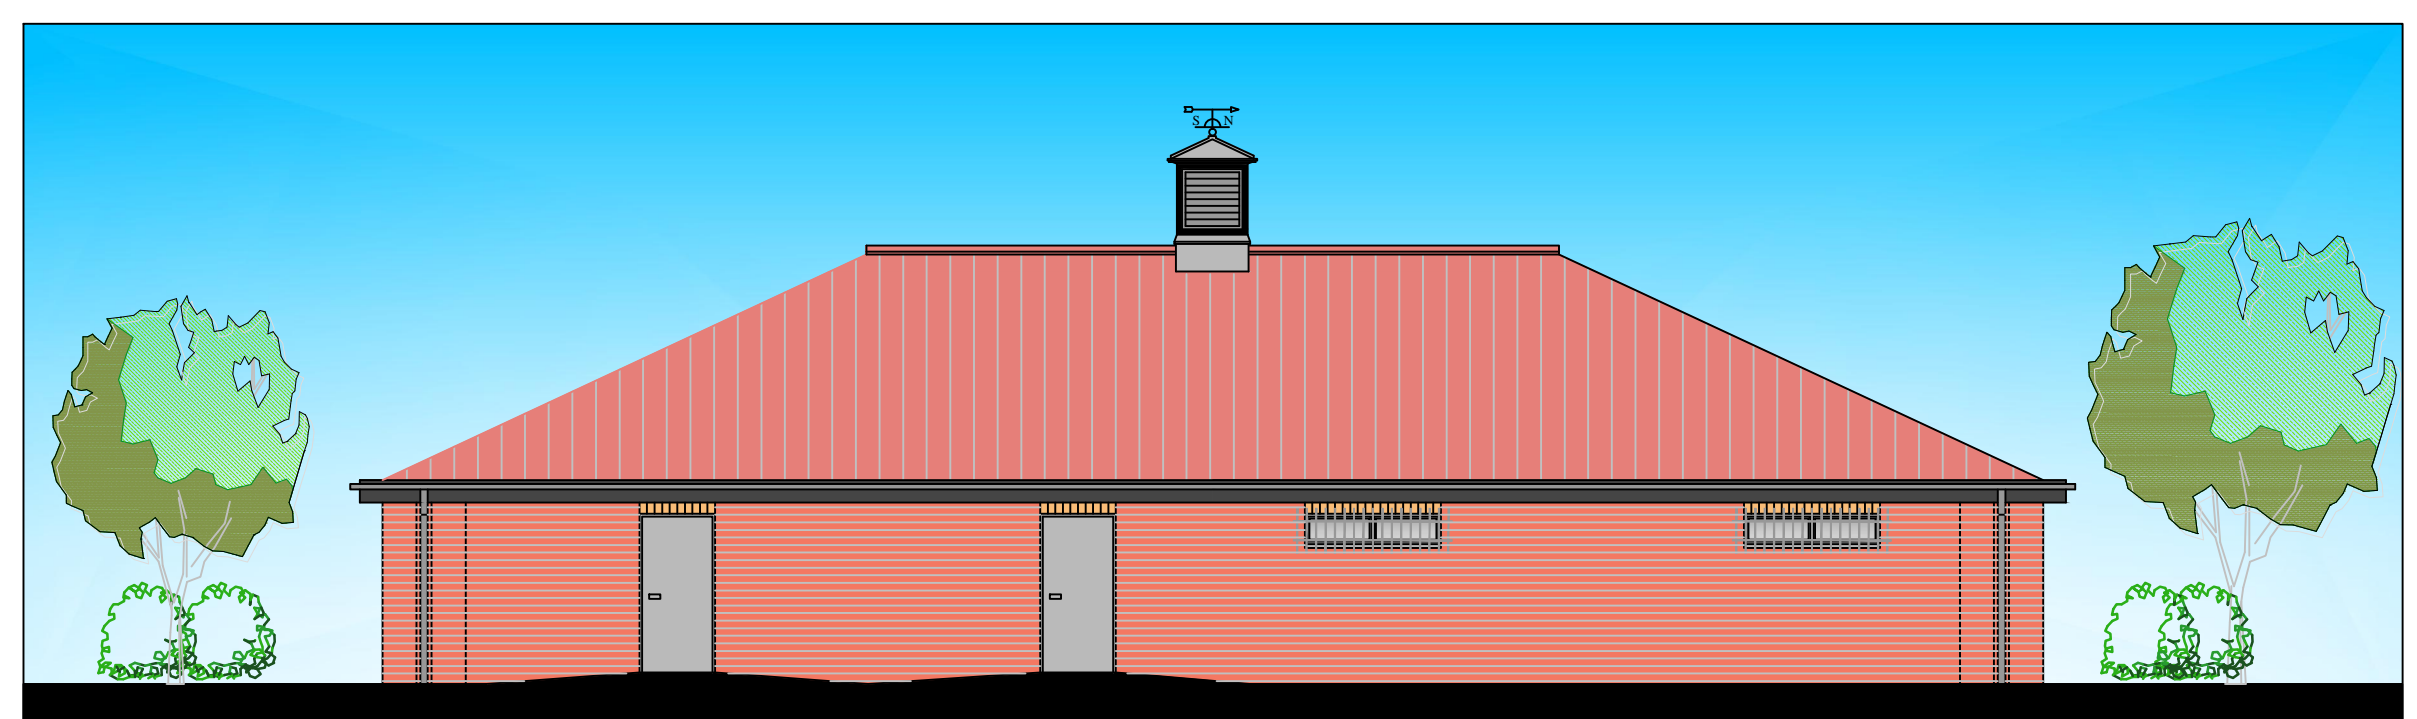

Rear Elevation

A: 03Oct14: Graphical adjustments.

Rev.	Date	Revision

**ABACUS**  
 CHARTERED ARCHITECTS LLP  
 26 VICTORIA ST  
 HOCKLEY  
 BIRMINGHAM B1 3PE  
 TEL. 0121 608 3700 FAX. 0121 608 3003  
 e-mail : email@abacusarchitects.co.uk

Development  
**Longford Park  
 Sports Changing Pavilion**

Title  
**Sketch Scheme:  
 Floor Plan, Roof Plan and  
 Elevations**

Scale 1:100 @ A1 size

Date March 2014 | Drawn RJJ

Org. no 1419 | 500 | Rev A