





● Hard Landscape Tree Pit


Elevation View
Scale 1:50 @ A3

● Soft Landscape Tree Pit

Elevation View
Scale 1:50 @ A3

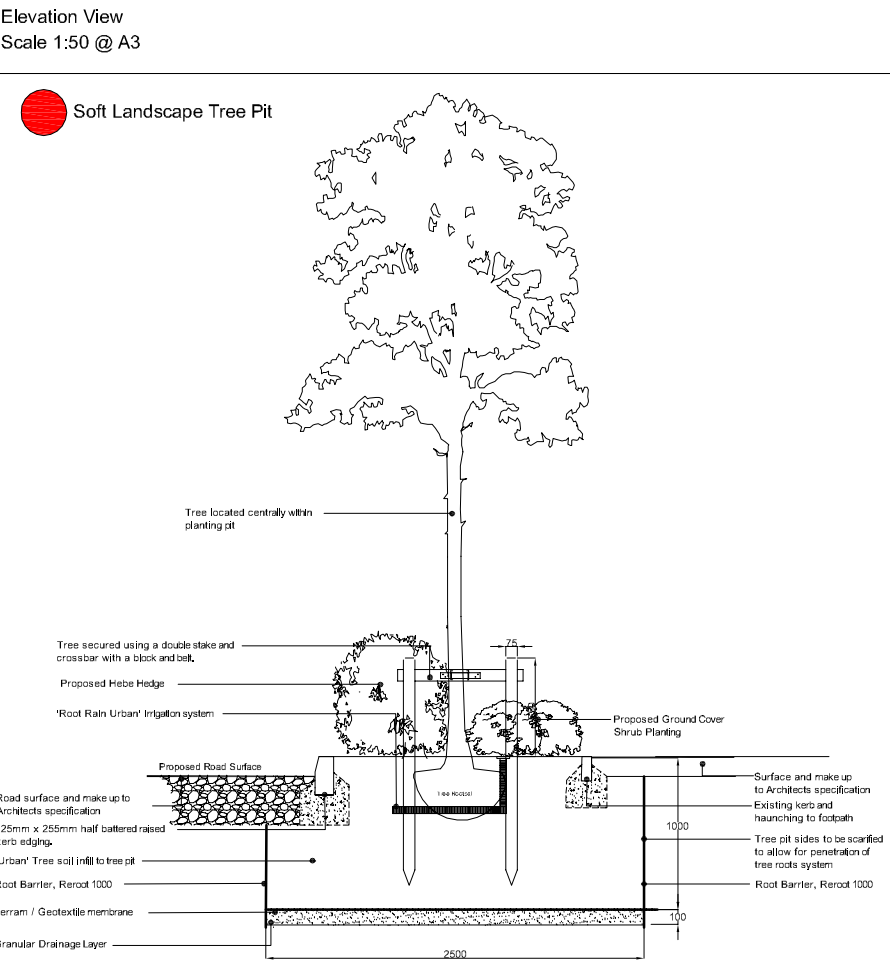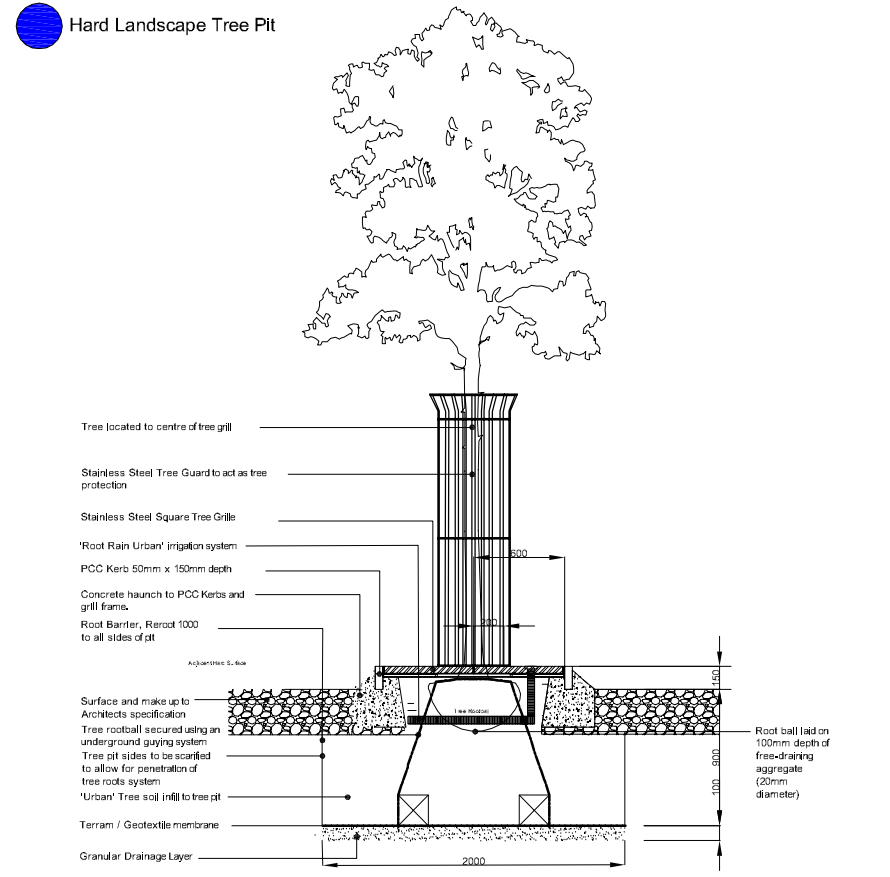

NOTES:
Based upon the Ordnance Survey map with permission of The Controller of Her Majesty's Stationery Office. © Crown Copyright.
Aspect Landscape Planning Ltd, West Court, Hardwick Business Park, Noral Way, Banbury OX16 2AF.
Licence 100045345

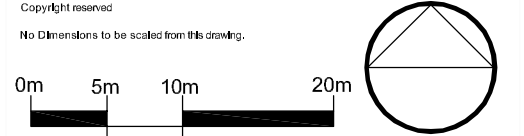

- KEY:
- Site Boundary
 - Existing Trees
 - Existing Shrubs
 - Proposed Trees
 - Proposed Hedge
 - Proposed Shrubs
 - Proposed Amenity Grass / Turf
 - Hard Landscape Tree Pit
 - Soft Landscape Tree Pit

PLANTING NOTES
All plants to be supplied in accordance with the HTA 'National Plant Specification' and from a HTA certified nursery. All plants and trees to be planted in accordance with BS3936. Delivery and handling of all plant materials to be in accordance with BS4428:CL/C/CPSE Code of Practice for Handling and Establishing Landscape Plants' Parts I, II and III. All excavated areas to be backfilled with either site won topsoil or imported topsoil to be BS3882-General purpose grade. All topped areas to be clear of rocks and rubble larger than 50mm diameter and any other debris that may hinder the establishment of plants.

Unless otherwise specified, all trees to be double staked with cross bar and tied, using 1.5m long, 75mm diameter rounded tree stakes 75mm brace, rubber tie and spacer block. Stakes not to extend more than 650mm above ground level. All trees within hardstanding/highways visibility splays to be clear stem to 1.5m high unless otherwise specified. Planting and associated operations shall comply with BS4343, BS4428 and BS5837. Root barriers (ReRoot 1000 or equivalent) to be included adjacent to buildings and services where necessary.

Unless otherwise stated planting shall be carried out during the period of 1 Nov to 31 March when the ground is not frozen or waterlogged. If planting is required outside this period agreement shall be sought and all bare root plants shall be substituted with container grown stock. All Fuchsia species to be UK-grown specimens from healthy, disease-free stock and from reputable suppliers and HTA certified nurseries.

PROTECTION OF EXISTING VEGETATION TO BE RETAINED
Existing trees to be retained shall be protected in accordance with BS5837, from commencement to completion of all works on site.

REV	DATE	NOTE	Drawn	CHK'd
REVISIONS				

aspect landscape planning

TITLE
**Longford Park, Village Centre
Tree Pit Details**

CLIENT
**Taylor Wimpey, Bovis Homes,
Barratt Homes.**

SCALE 1:500 @ A3	DATE OCT 2014	DRAWN BS	CHK'D KC
DRAWING NUMBER 5205/ ASP.VC1.2		REVISION	

Based on Abacus Architects drawing no. Longford SK-500 P0
Local Centre Site Plan Sketch