


© this drawing and the building works depicted are the copyright of IDP and may not be reproduced or amended except by written permission. no liability will be accepted for amendments made by other persons.

all dimensions to be checked on site and architect notified of any discrepancies prior to commencement.
do not scale.

notes:

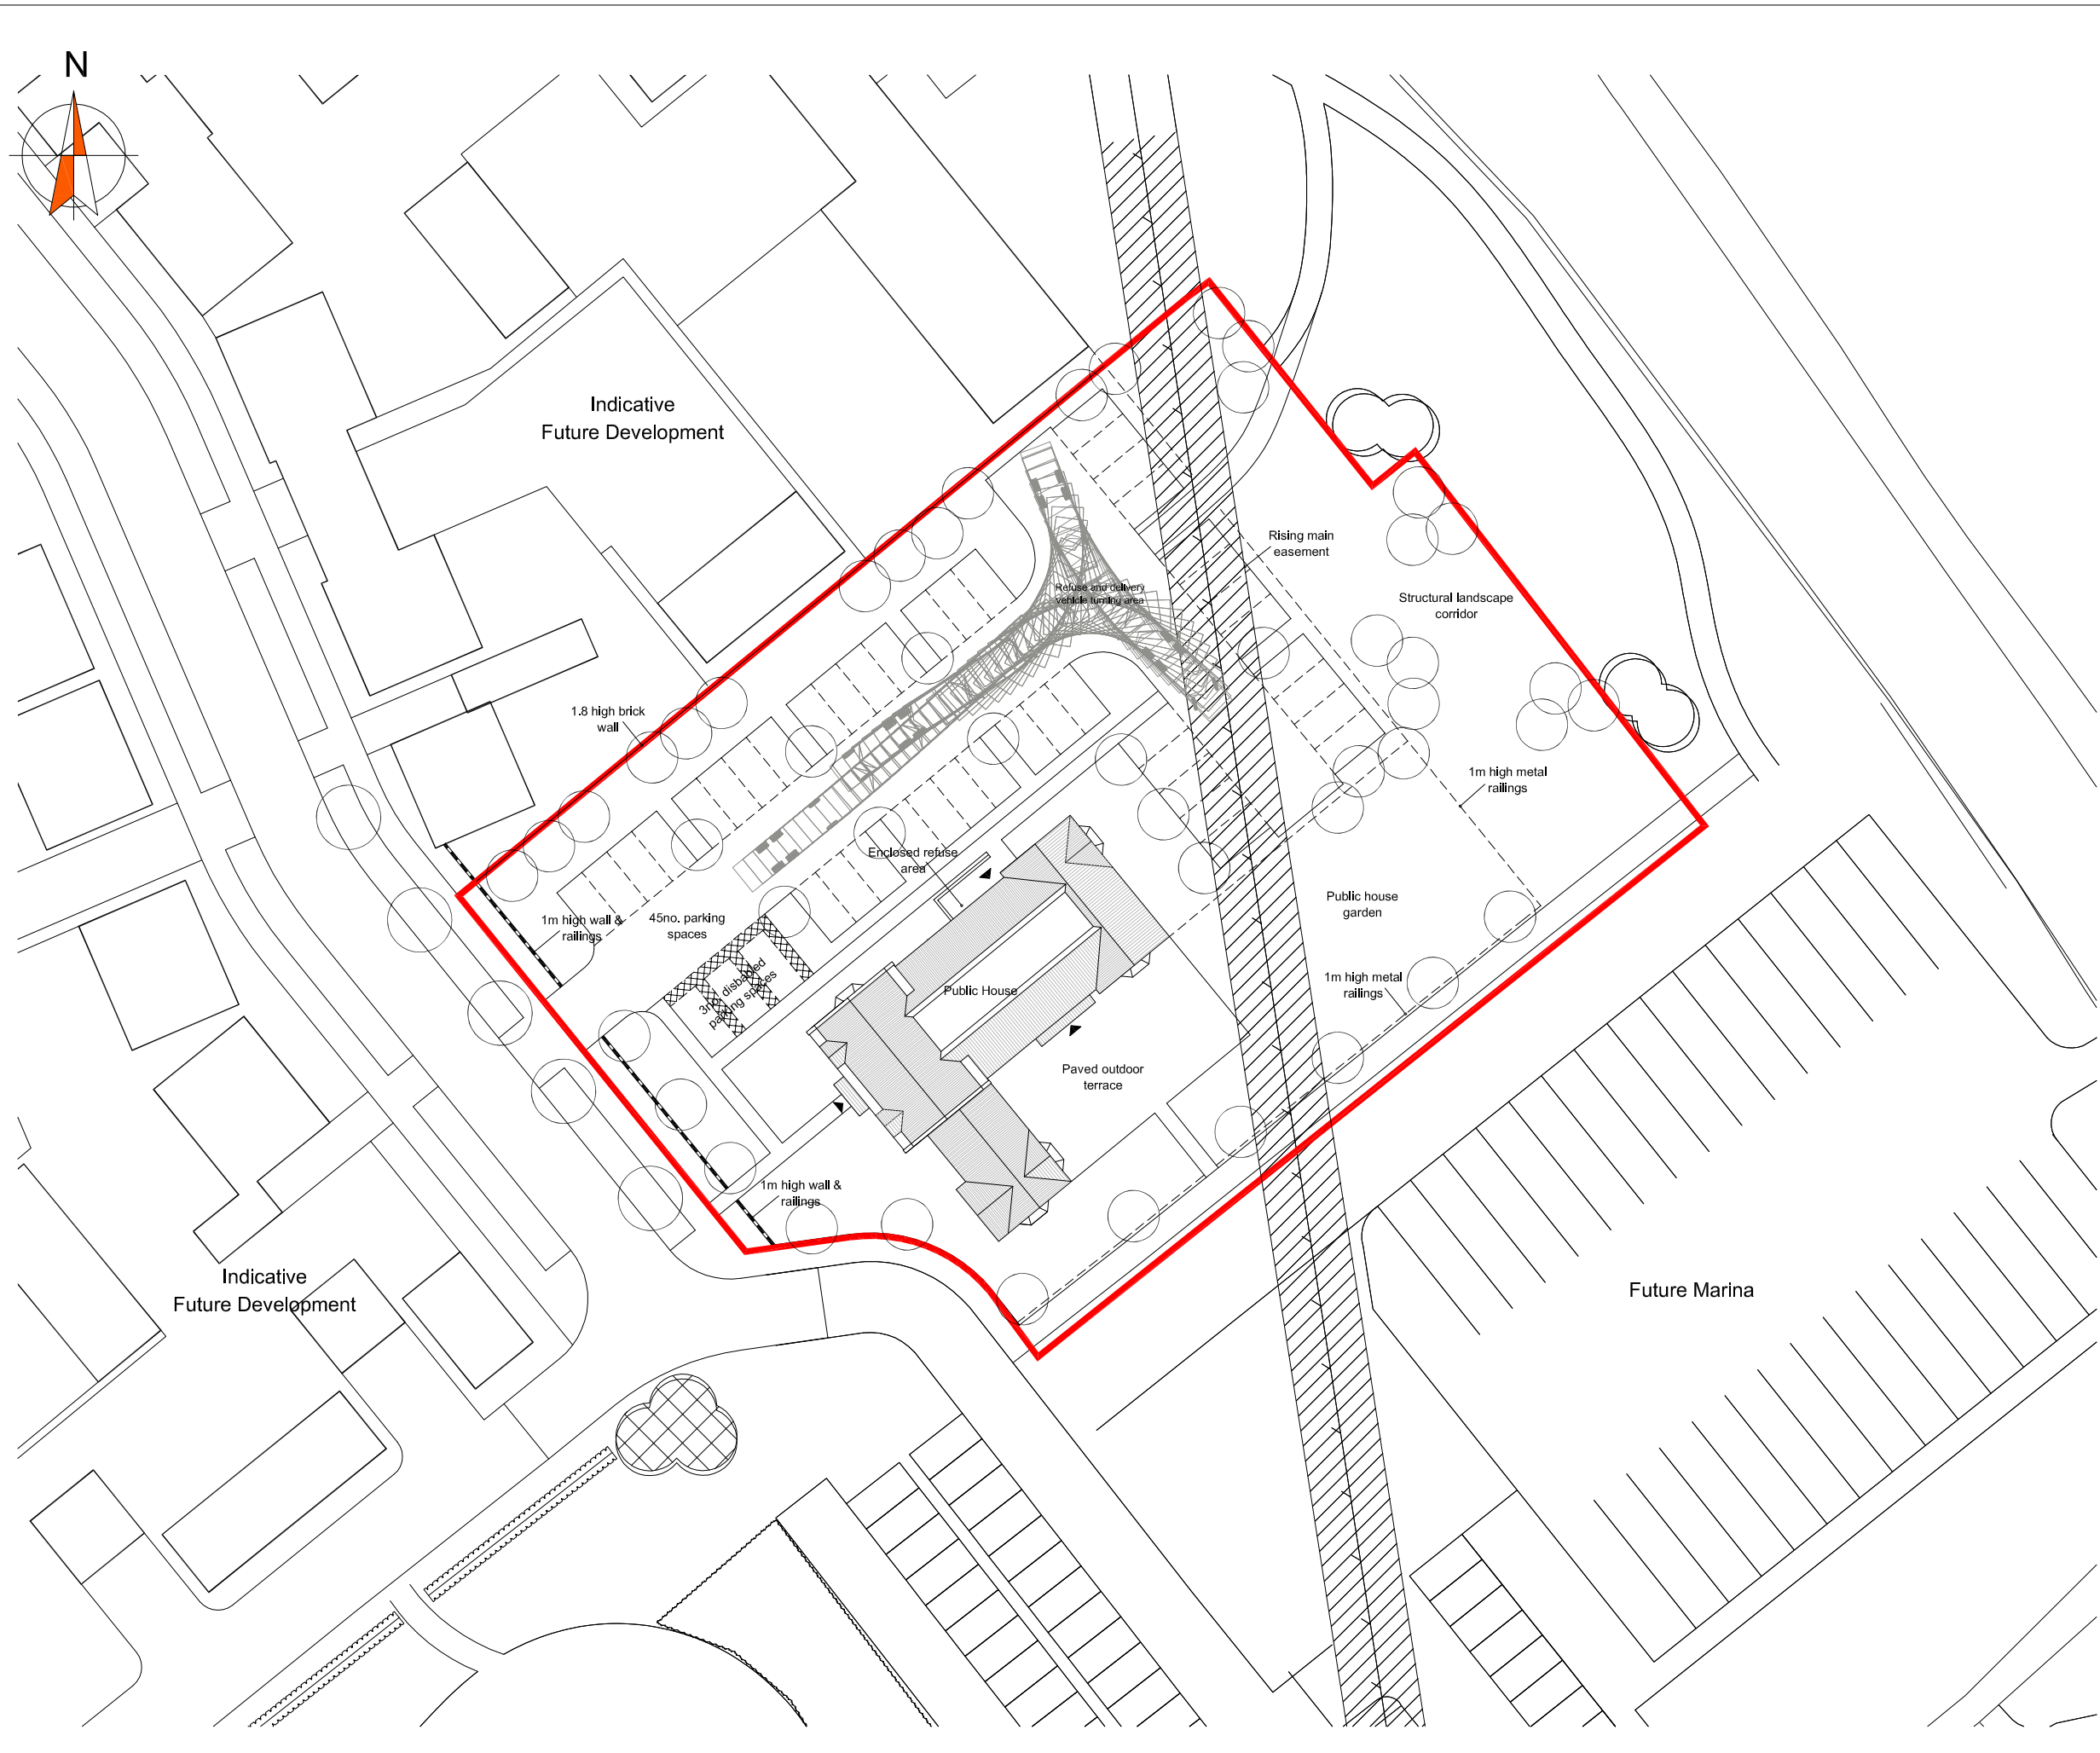

rev: date: comment(s): name: check:

IDP ARCHITECTS.
 URBAN DESIGNERS.
 PLANNERS.
 PROJECT MANAGERS.
 WE ARE IDP.

status: **FOR PLANNING** RIBA Stage: **3**

client: **Bovis, Taylor Wimpey and Barratt Homes**

job: **Longford Park, Banbury**

title: **Public House Site Plan**

drawn: **TKB** date: **09.12.14**

checked: **TKB** scale @ a3: **1:500**

job no: **C2309** drg no: **P101 Rev -**

IDP GROUP 27 SPON STREET COVENTRY CV1 3BA
 T: +44 (0)24 7652 7600 E: info@idpgroup.com
www.weareidp.com