


**WEST ELEVATION**

ELEVATION 1:20  
OF BIN STORE AND AHU COMPOUND

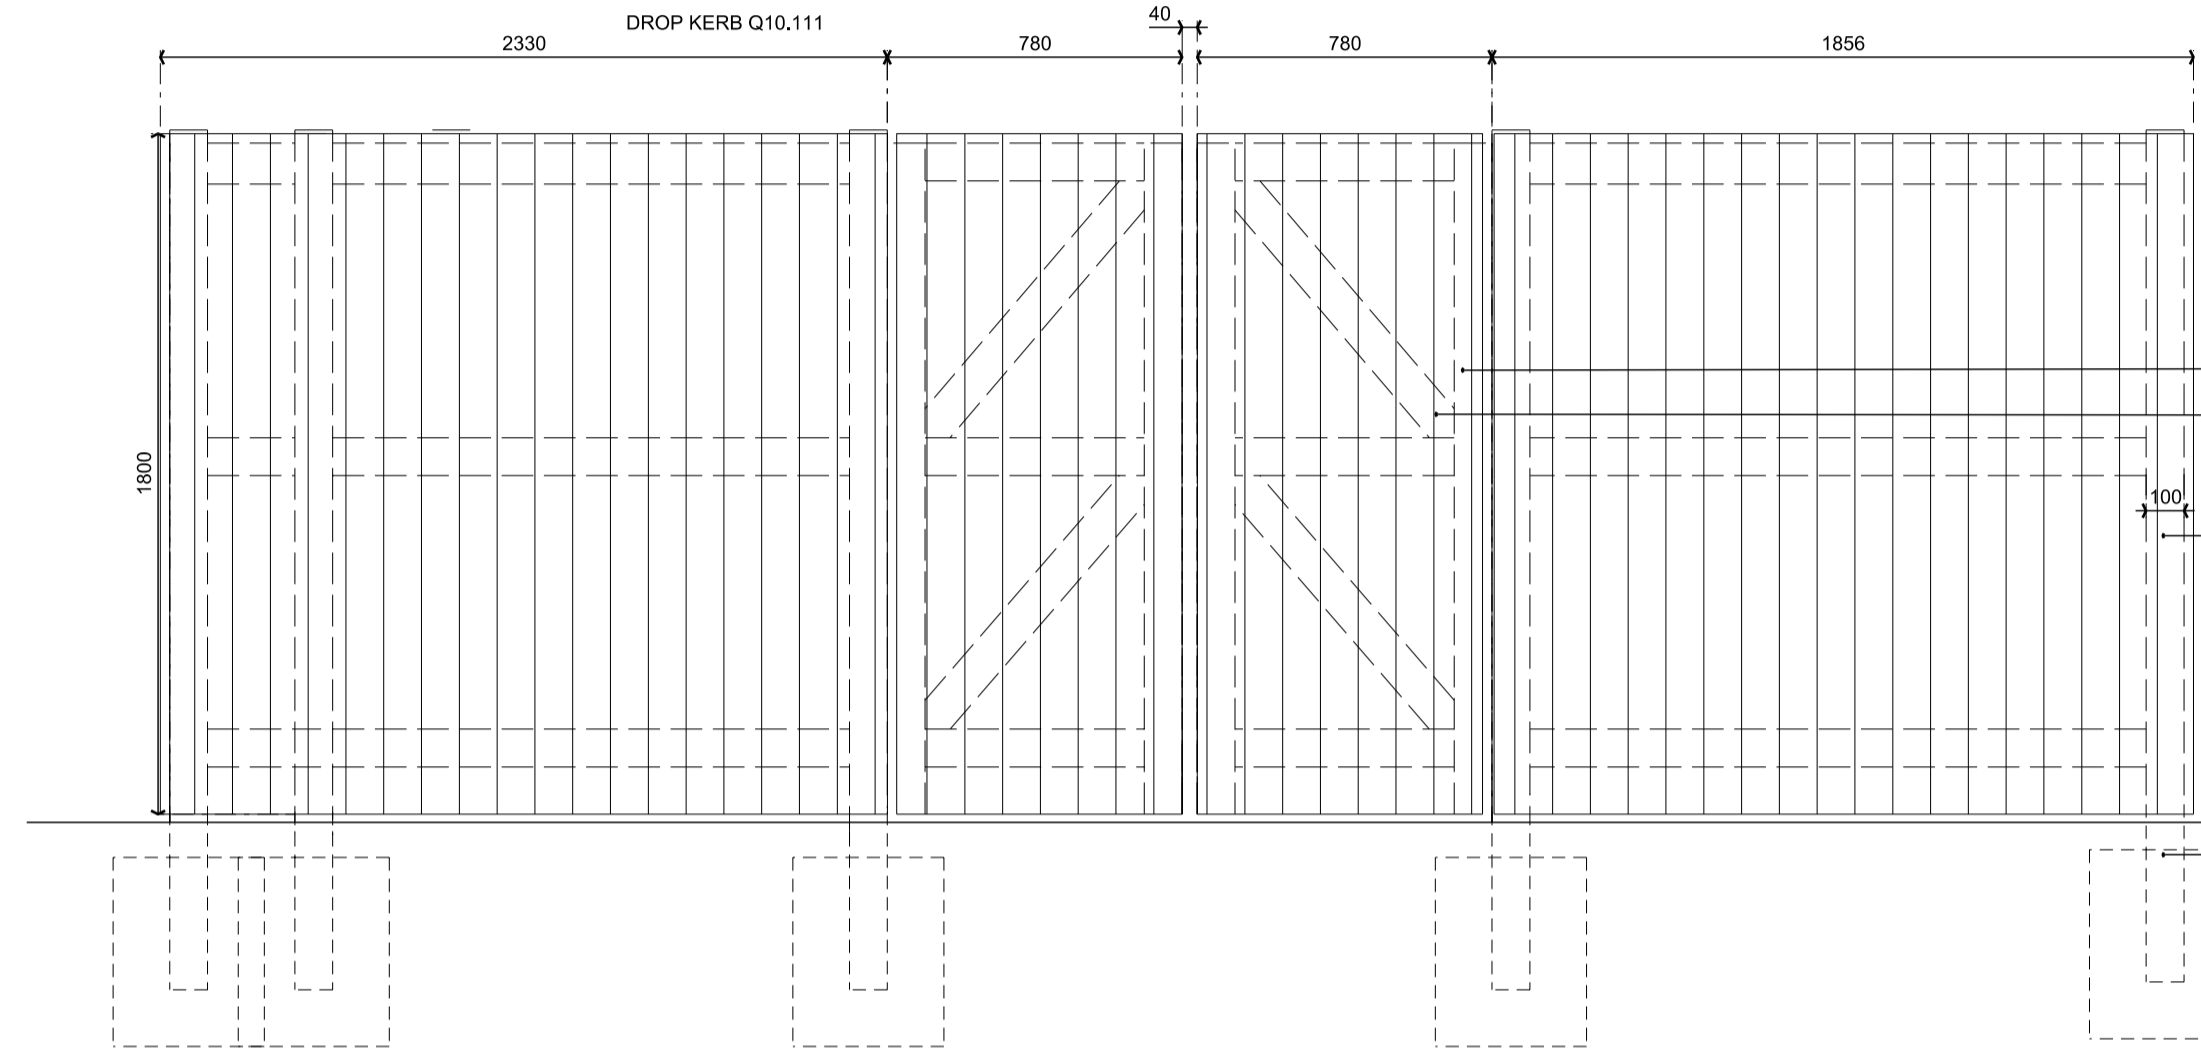

**NORTH ELEVATION**

GATE ELEVATION 1:20  
OF BIN STORE AND AHU COMPOUND

**BIN STORE NOTES:**



REFER TO Q40.20  
DRAINAGE AND SIGNAGE TO BE  
SUPPLIED TO THE  
BIN STORE, RE-CYCLED  
AND NON RE-CYCLABLE  
WASTE BINS TO BE CLEARLY  
LABELLED, FIXED TO  
TIMBER SURROUND AT REAR OF  
BIN POSITION

GATE IRONMONGERY:  
FOOT TOWERS, BOLTS & SLEEVES  
SLAM, HORIZONTAL SHUTE BOLT  
& HASP FOR PADLOCK  
3no. HEAVY DUTY GALVANISED  
HINGES ON BACK OF EACH GATE

PRESERVATIVE TREATED  
TIMBER HIT AND MISS  
BIN STORE COMPOUND:  
100x100mm POSTS, 1950mm HIGH (varies)  
(PLUS 600mm BELOW GROUND)  
1.8M C/S. POSTS DRILLED TO TAKE  
SS. COACH BOLT FITTINGS  
AND TIMBER CONNECTORS  
WITH 50X100mm RAILS

CONCRETE FOOTINGS  
TO SEE DETAILS

**KEY**

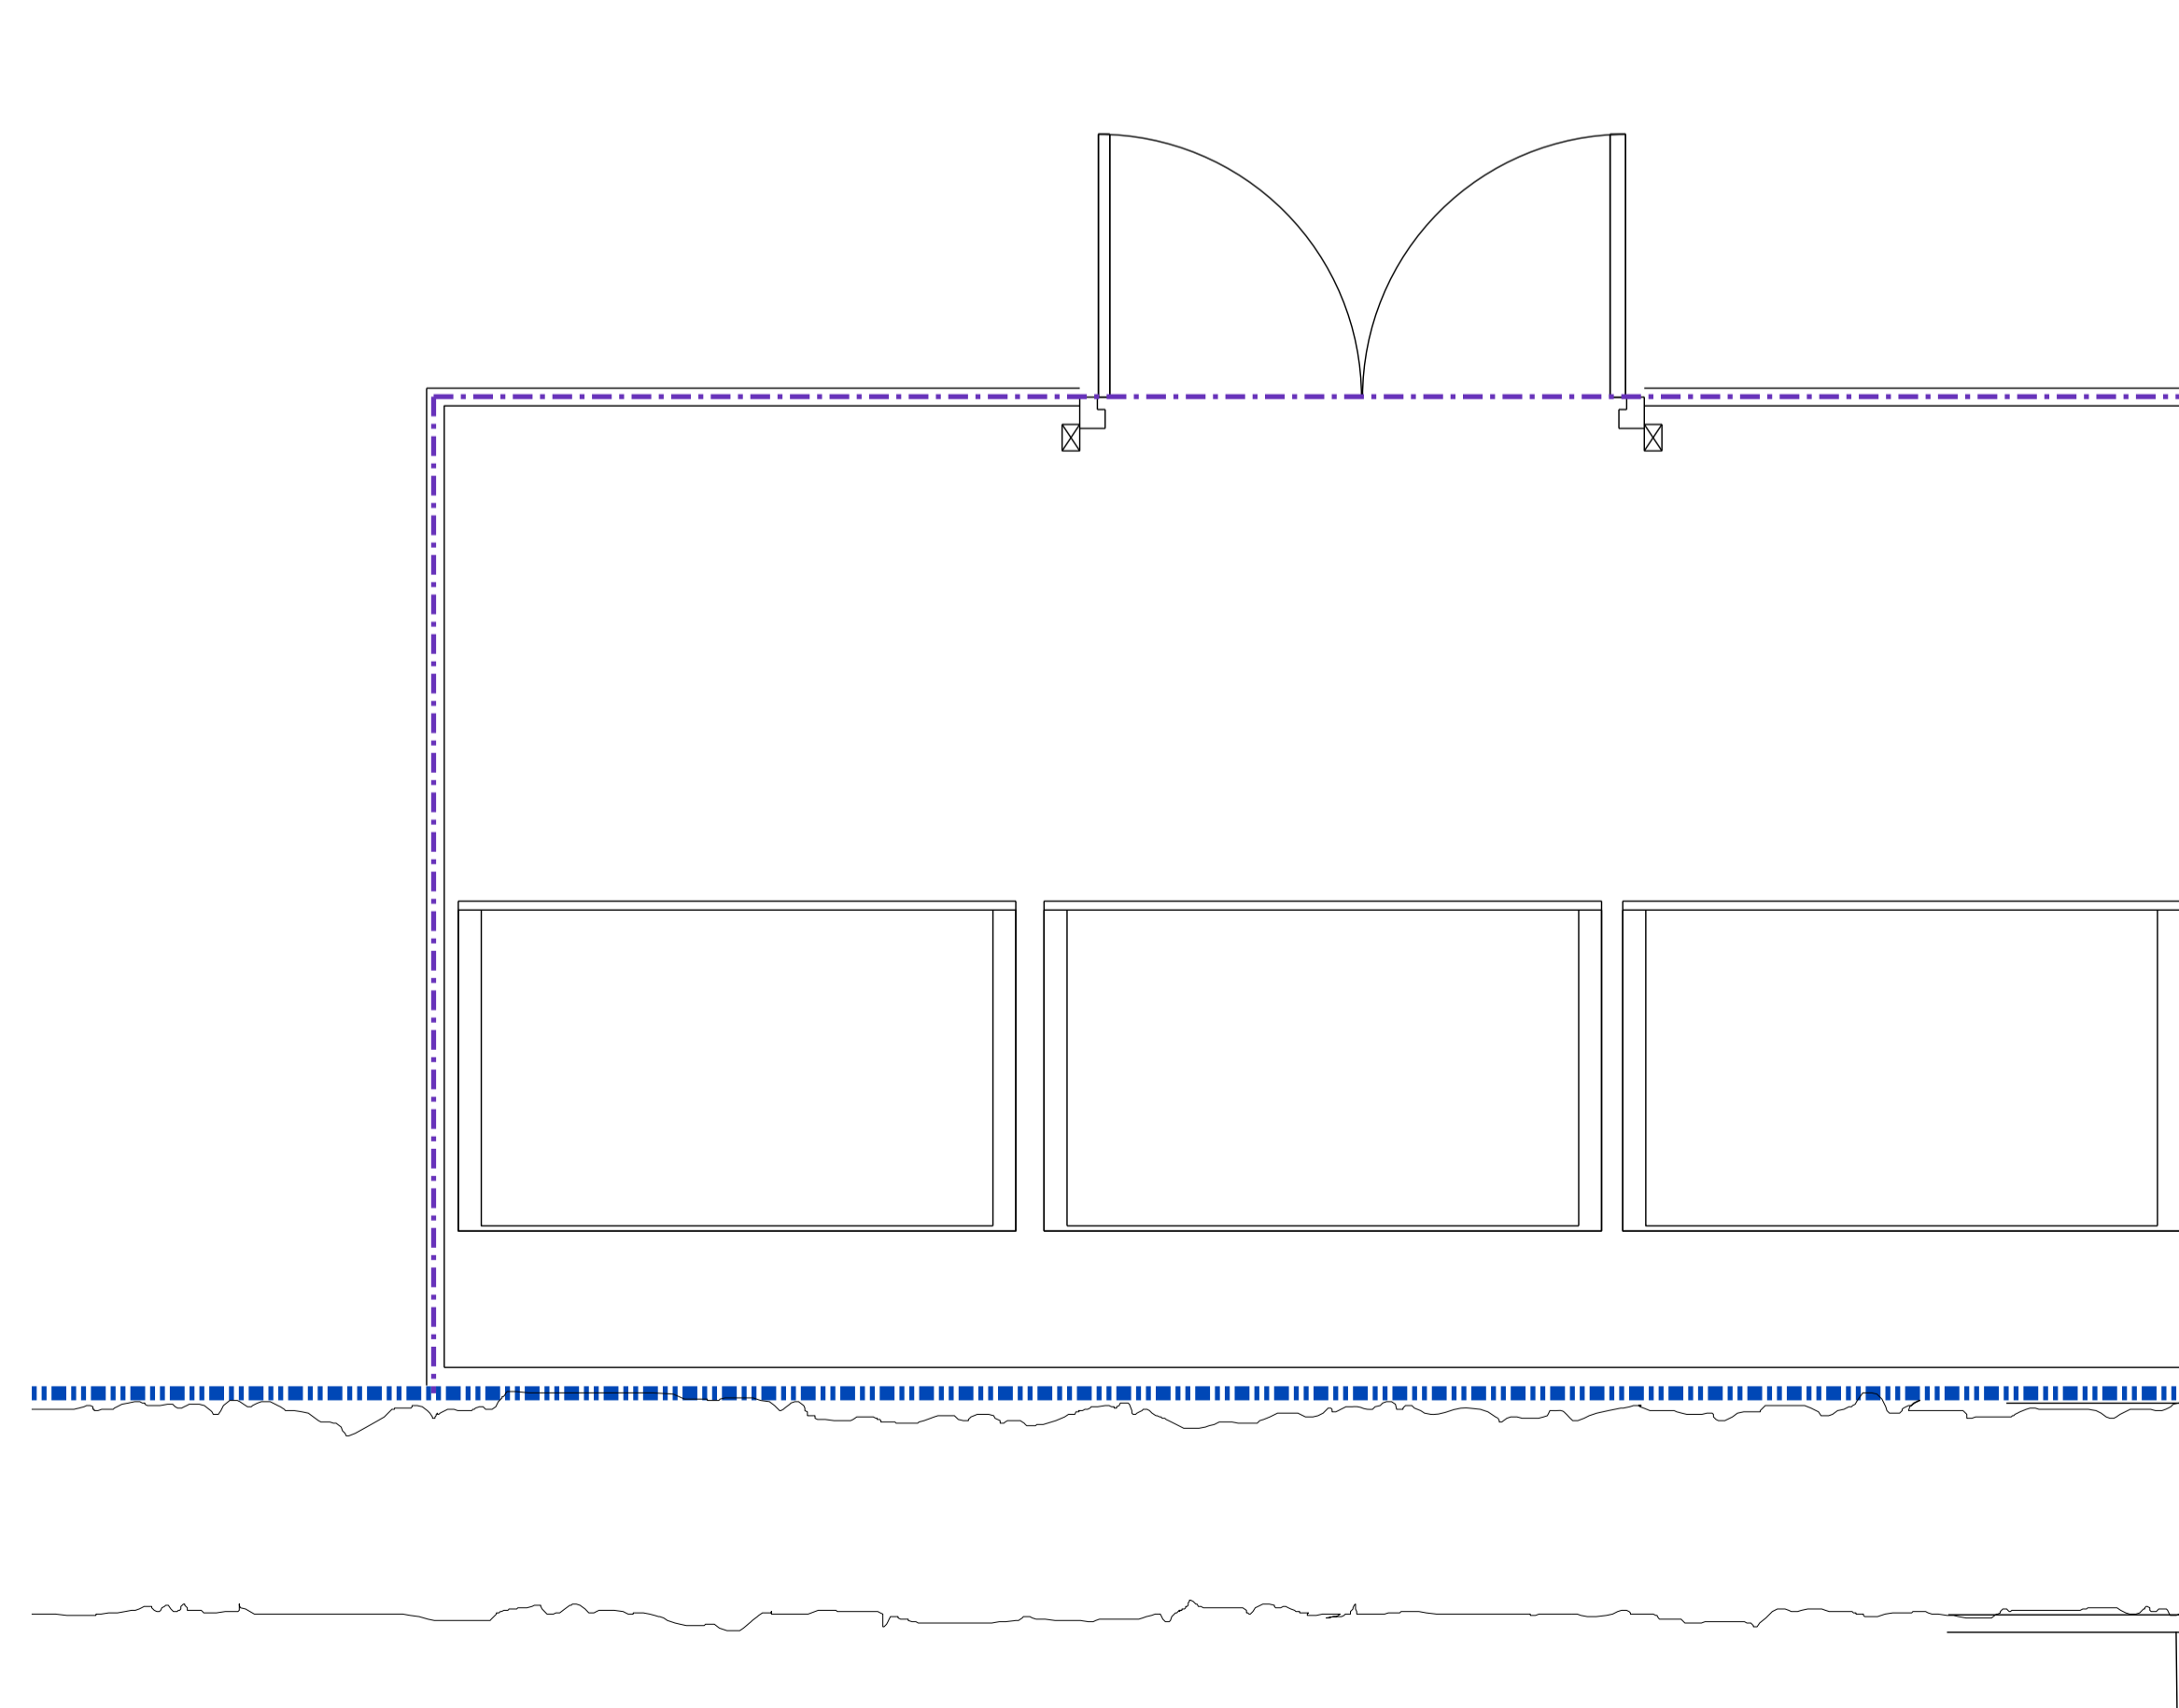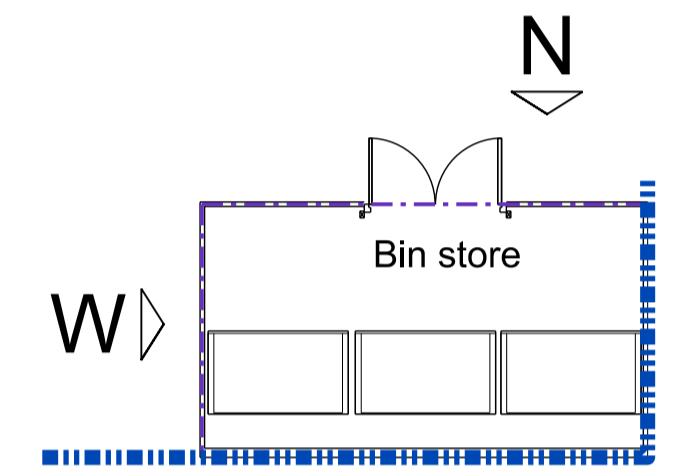

**Revisions**

Revision	Date	Revision notes	Design Change	Drawn by	Inspected by
A	05.11.13	Drawing number changed from A1900 to A1920. CP Issue	LH	JN	
B	22.04.14	Scope of Bin Store fencing reduced	SN	JN	
C	24.04.14	Tree pit detail removed. Plan added.	SN	IJ	


**CP ISSUE**

Job title  
Heyford Park Free School  
Sports Hall

Drawing title  
Proposed Landscape Details

Check all dimensions and verify on site. Report any errors or omissions

First issued	04.11.13
Drawn by	LH
Drawing sheet size	A1
Scale	1:20
Inspected by	JN
Job code	HFSK-SH
Drawing number prefix	A
Drawing number	1925
Revision	C

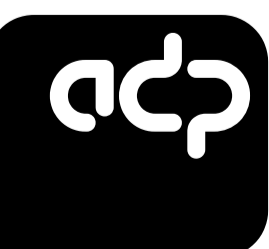

33a Victoria Street  
Birmingham  
B1 2ND  
T +44(0) 121 234 6440  
F +44(0) 121 234 6450  
bham@acp-architects.co.uk  
www.acp-architects.co.uk