




Front Elevation

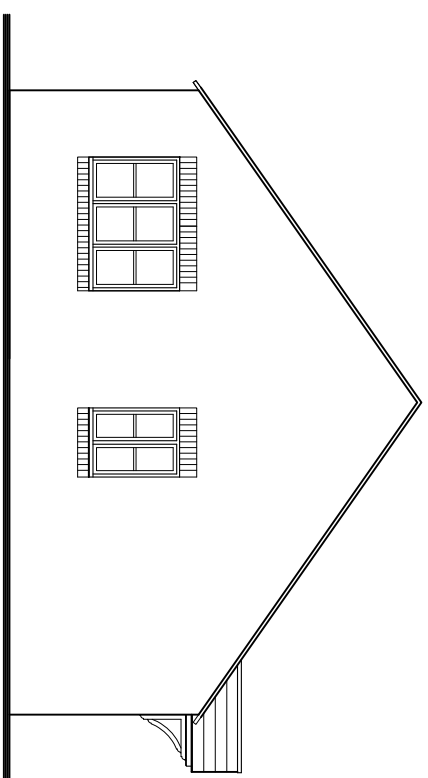


Side Elevation

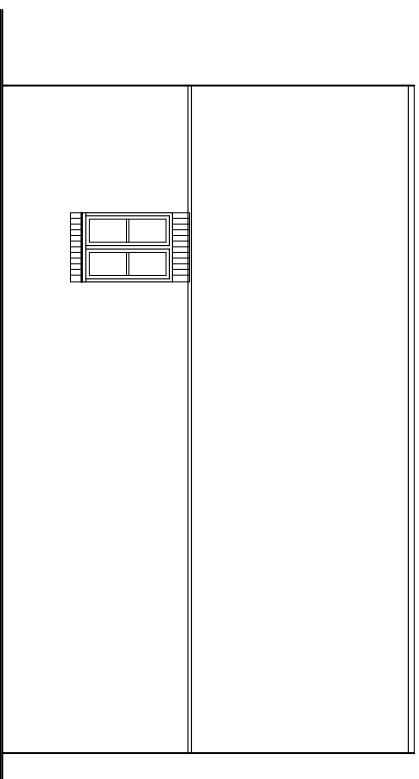

Rear Elevation

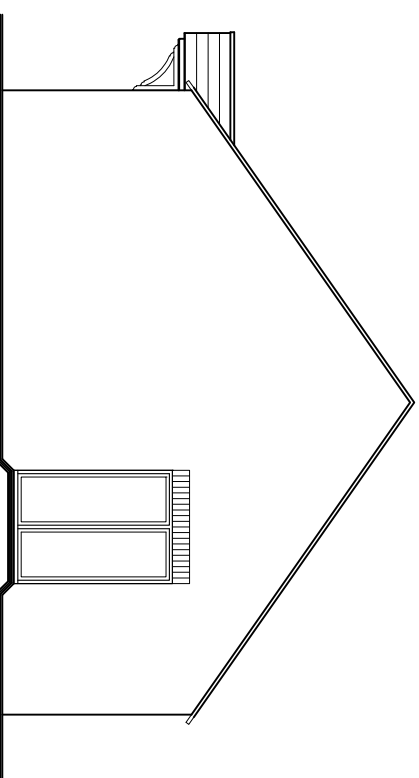

Side Elevation

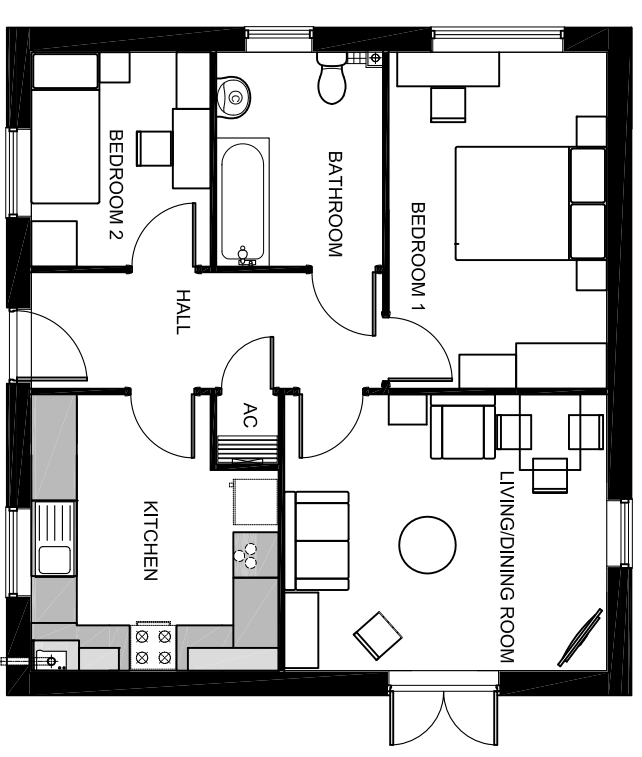

Ground Floor Plan

Rear Elevation

Notes:
Use written dimensions only.
Any discrepancy or suggested modification is to be reported to Bovis Homes Ltd. This drawing is the copyright of Bovis Homes Ltd.

Rev:
A. Elevation amended to match floor plan. SM
B. Elevation amended to match floor plan. SM
C. Porch added above front entrance. Brick cills and heads added. Drawing amended to show pitched roof. SM

Project: Longford Park, Banbury Phase 3
Drawing Title: SB201 – Plan Elevation (C)

Drawn By: SM Checked: NG Date: 04/15 Scale: 1:100@A3

