



Refer to streetscenes / materials plan for elevational treatment and entry style


PLOTS 928,930,931,932,933,  
936,995,997,998

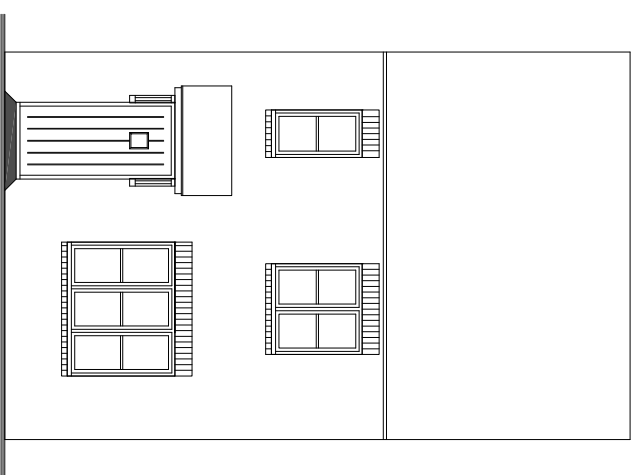


Front Elevation

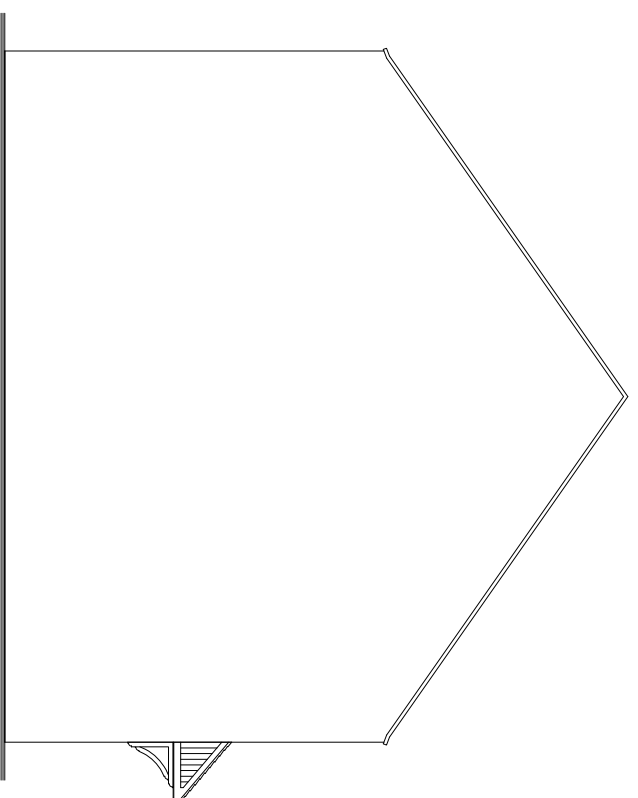


Side Elevation

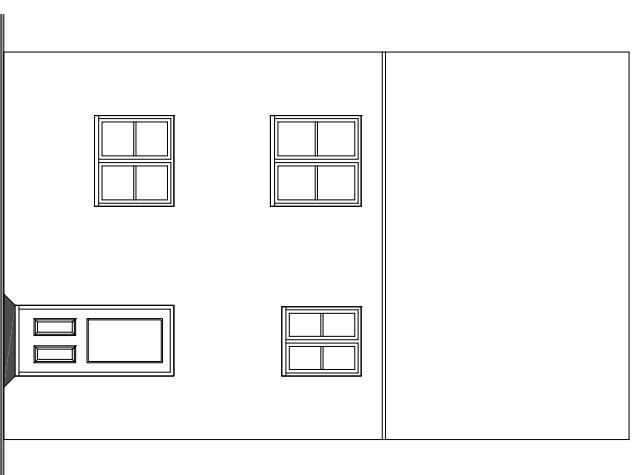


Rear Elevation

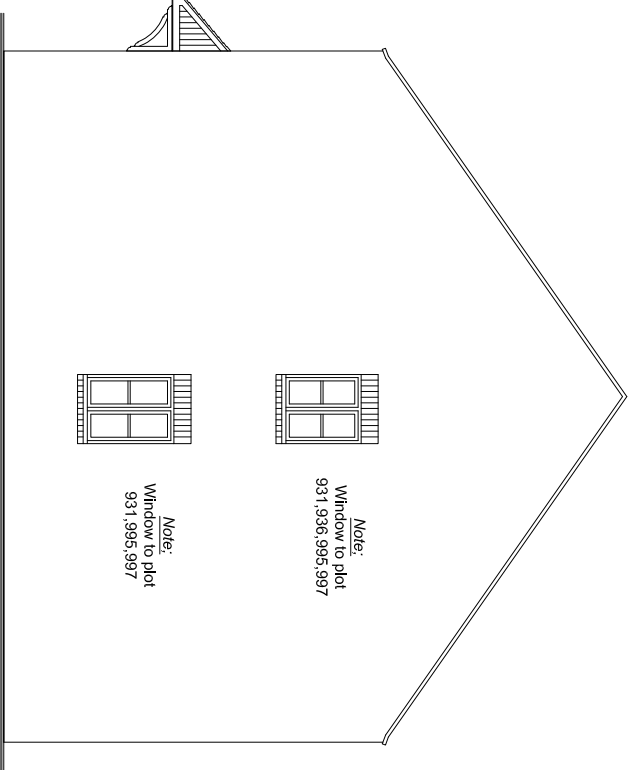

Side Elevation

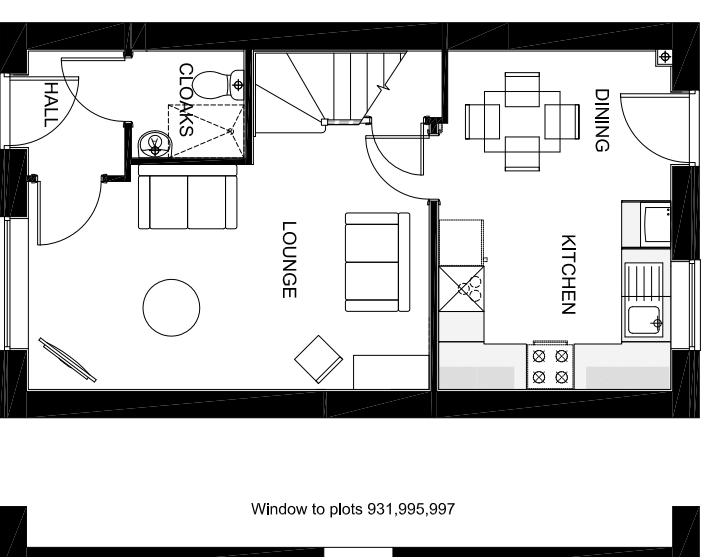

Ground Floor Plan

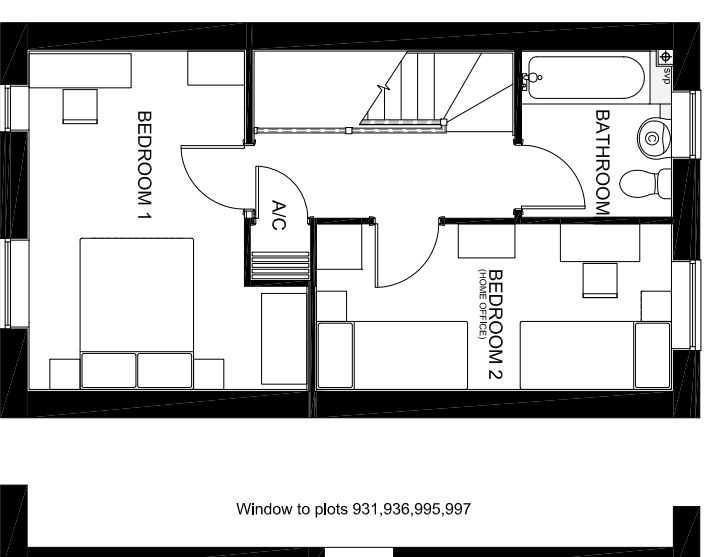

First Floor Plan

Notes:

Use written dimensions only.  
Any discrepancy or suggested modification is to be reported to Bovis Homes Ltd. This drawing is the copyright of Bovis Homes Ltd.

Rev:

A. Plot numbers changed based on re-plan after comments from CDC on 13.07.15  
SM 17.08.15

Project: Longford Park, Banbury Phase 3

Drawing Title: SH203A – Plan Elevation 2 (A)

Drawn By: SM Checked: — Date: 04/15 Scale: 1:100@A3

