



Front Elevation

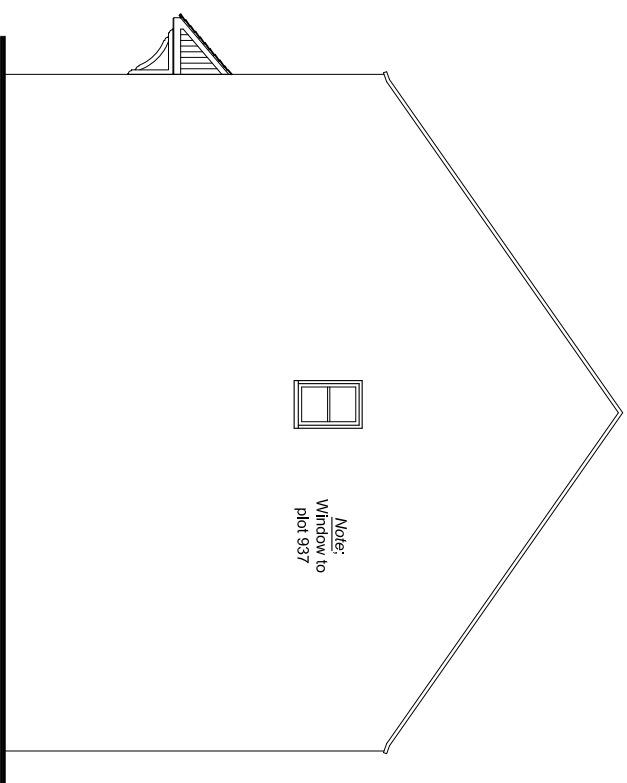


Side Elevation


Note:  
Window to  
plot 937

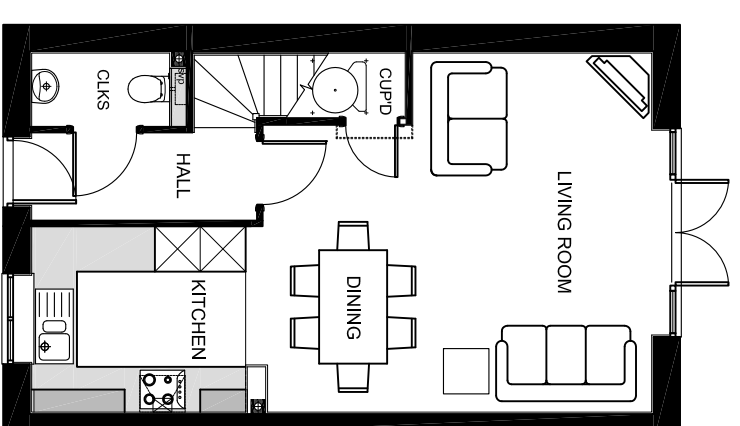


Ground Floor Plan

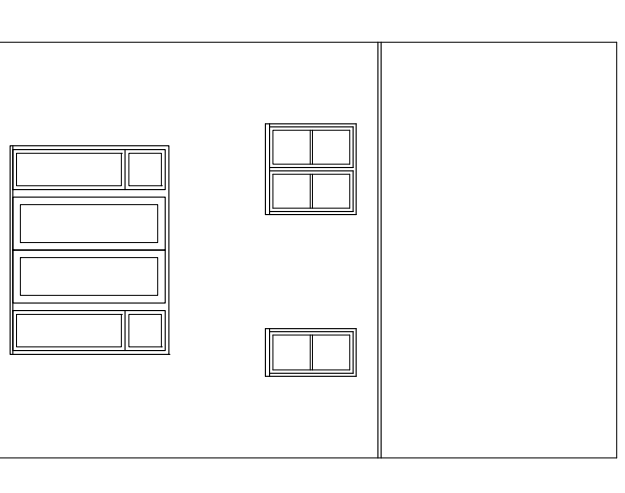

Rear Elevation

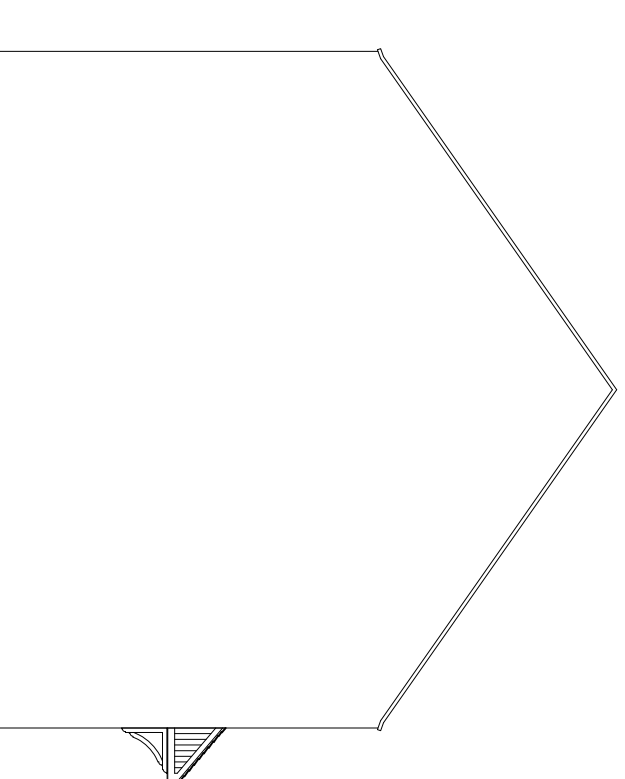

Side Elevation

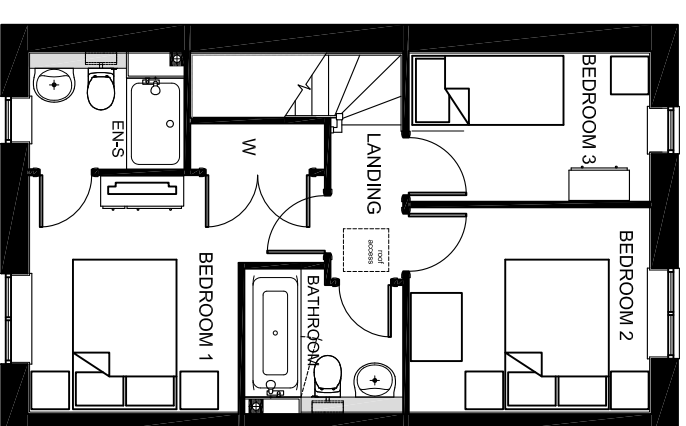

First Floor Plan

Window to plot 937

Notes:

Use written dimensions only.  
Any discrepancy or suggested modification is to be reported to Bovis Homes Ltd. This drawing is the copyright of Bovis Homes Ltd.

Rev:

A. Ridge height adjusted to match. SM  
A. Plot numbers changed based on re-plan after comments from CDC on 13.07.15  
SM 17.08.15

Project: Longford Park, Banbury Phase 3

Drawing Title: P302H – Plan Elevation 2 (B)

Drawn By: SM Checked: — Date: 04/15 Scale: 1:100@A3

