



Front Elevation

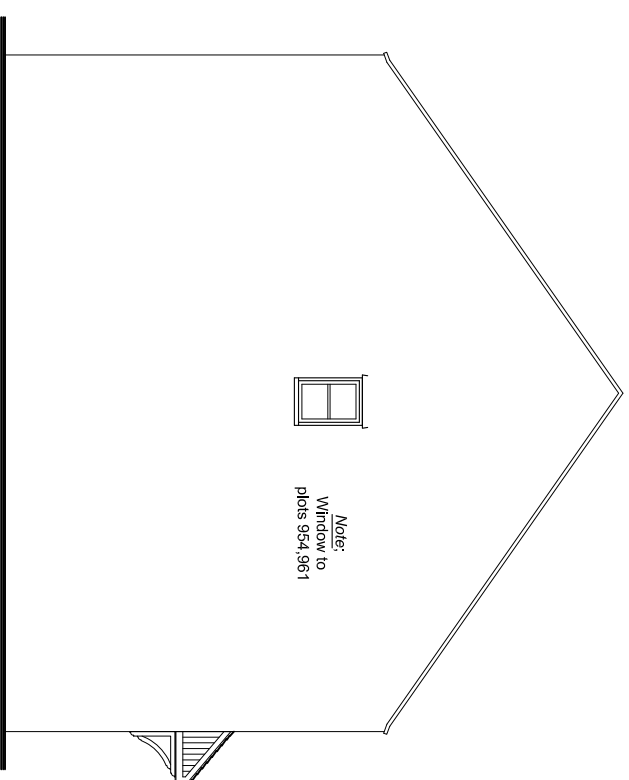


Side Elevation

Note:  
Window to  
plots 954,961

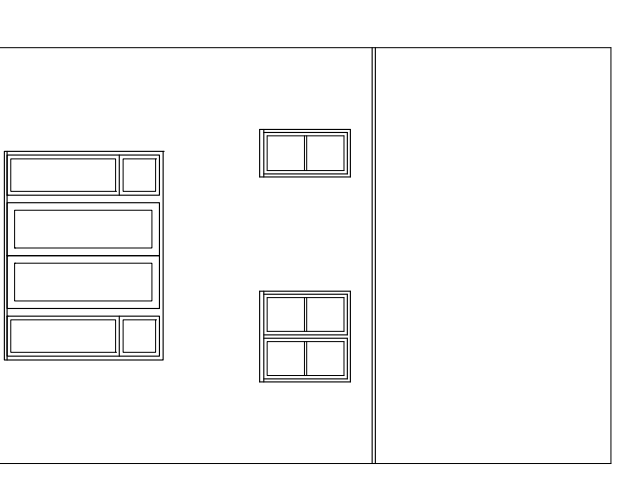


Rear Elevation

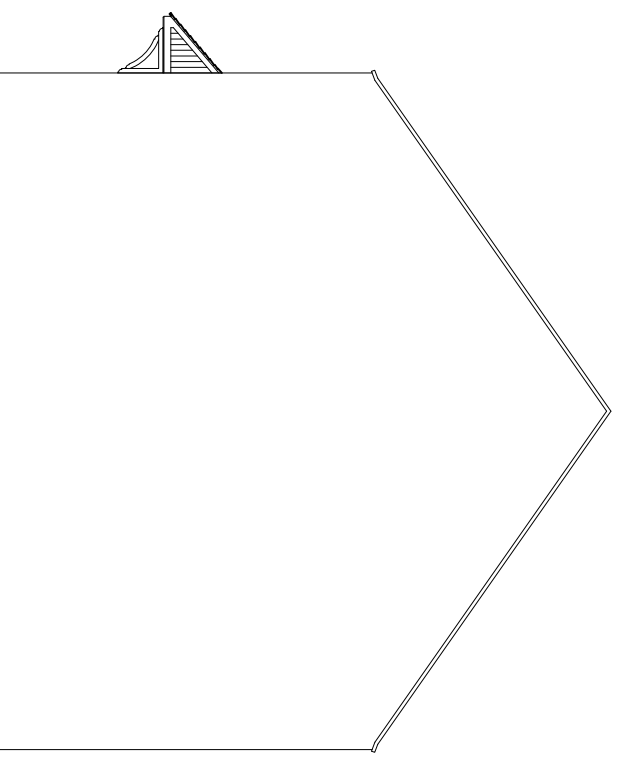


Side Elevation



Window to plots 954,961

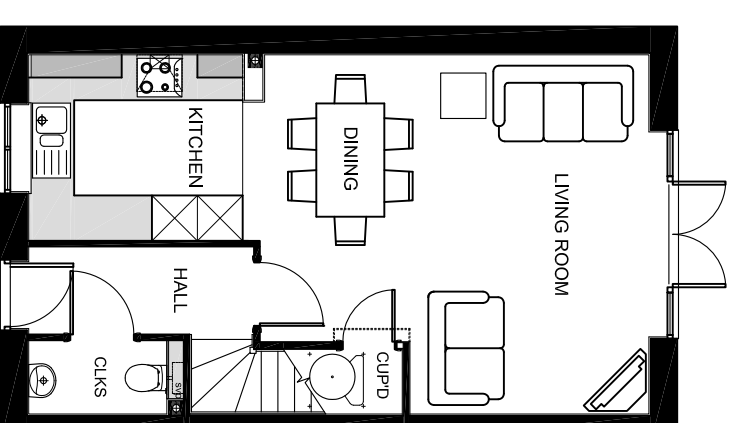

Ground Floor Plan

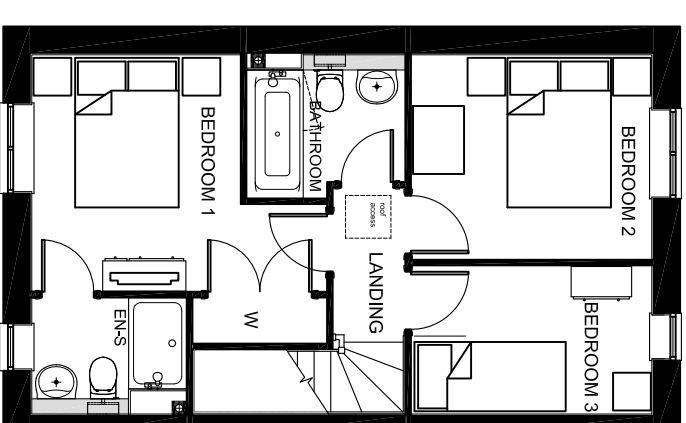

First Floor Plan

Notes:

Use written dimensions only.  
Any discrepancy or suggested modification is to be reported to Bovis Homes Ltd. This drawing is the copyright of Bovis Homes Ltd.

Rev:

Project: Longford Park, Banbury Phase 3  
Drawing Title: P302A – Plan Elevation 3  
Drawn By: SM Checked: NG Date: 04/15 Scale: 1:100@A3