



Refer to streetscenes / materials plan for elevational treatment and entry style


PLOTS 953,960

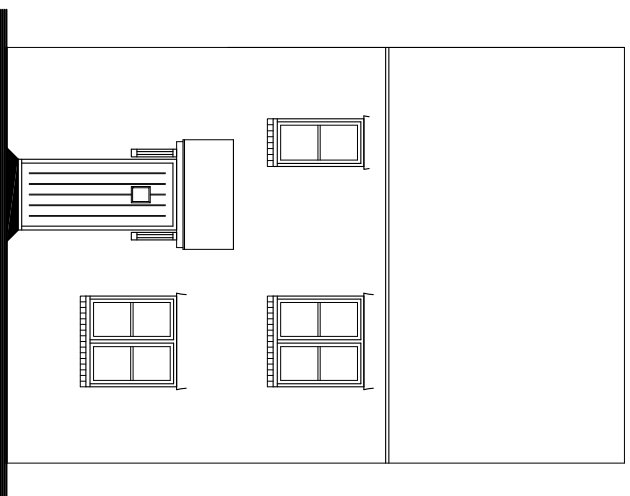


Front Elevation

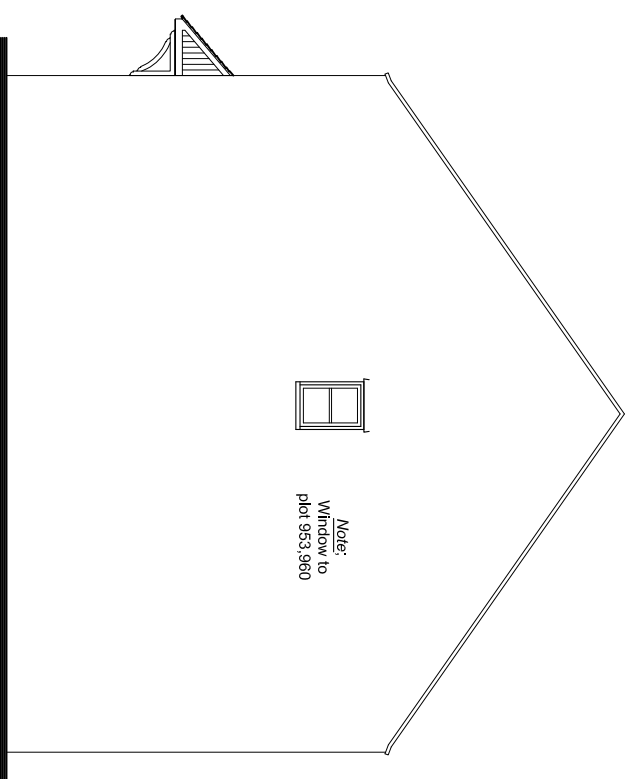


Side Elevation

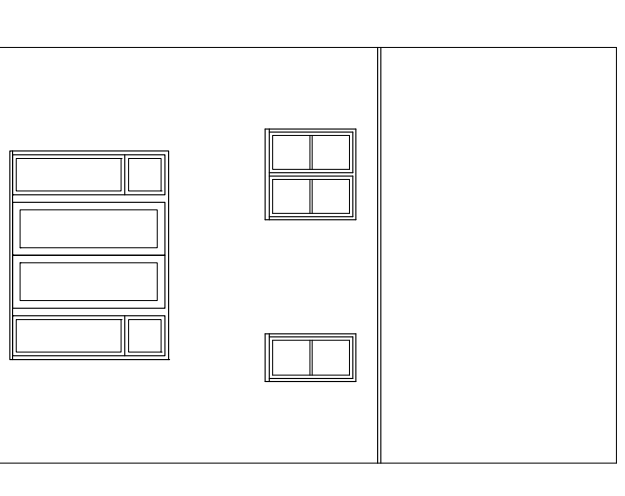


Rear Elevation

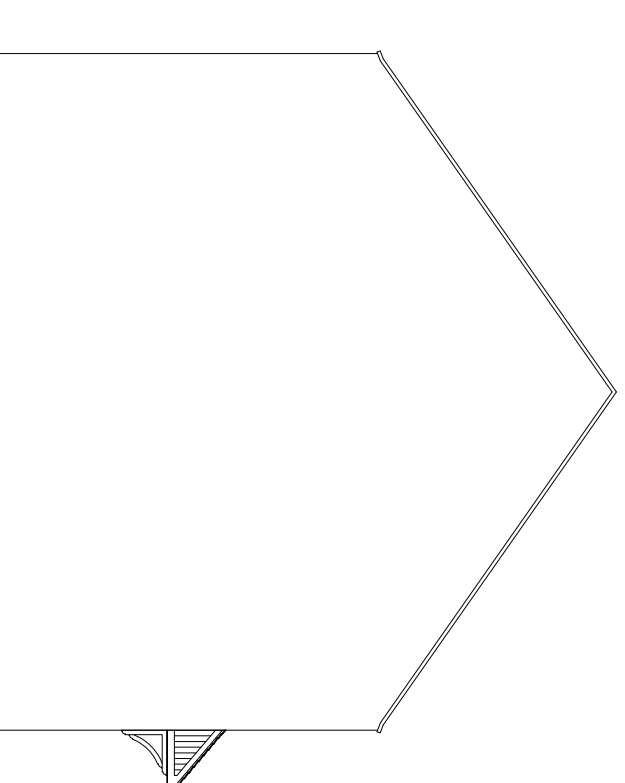


Side Elevation

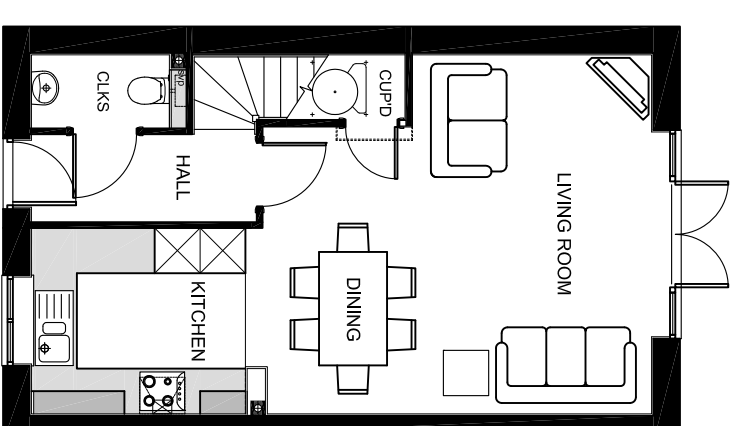

Ground Floor Plan

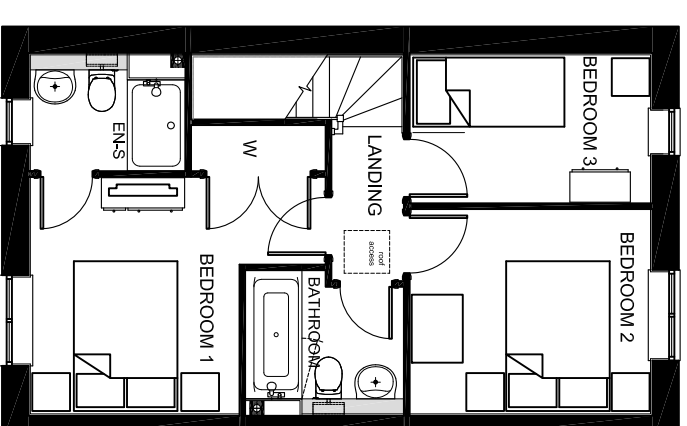

First Floor Plan

 

Notes:
Use written dimensions only.
Any discrepancy or suggested modification is to be reported to Bovis Homes Ltd. This drawing is the copyright of Bovis Homes Ltd.

Rev:

Project: Longford Park, Banbury Phase 3
Drawing Title: P302H – Plan Elevation 3

Drawn By: SM Checked: NG Date: 04/15 Scale: 1:100@A3

