




Front Elevation

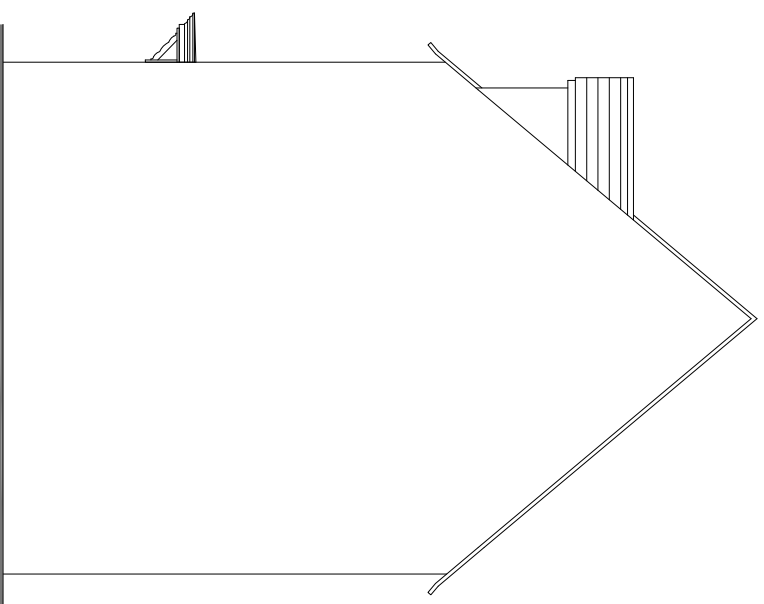


Side Elevation

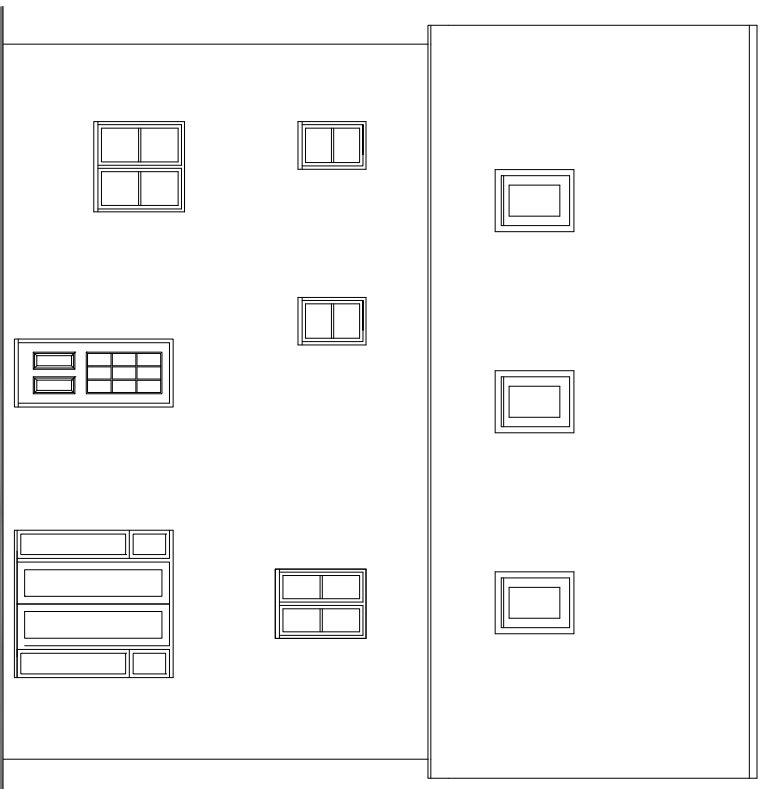


Rear Elevation

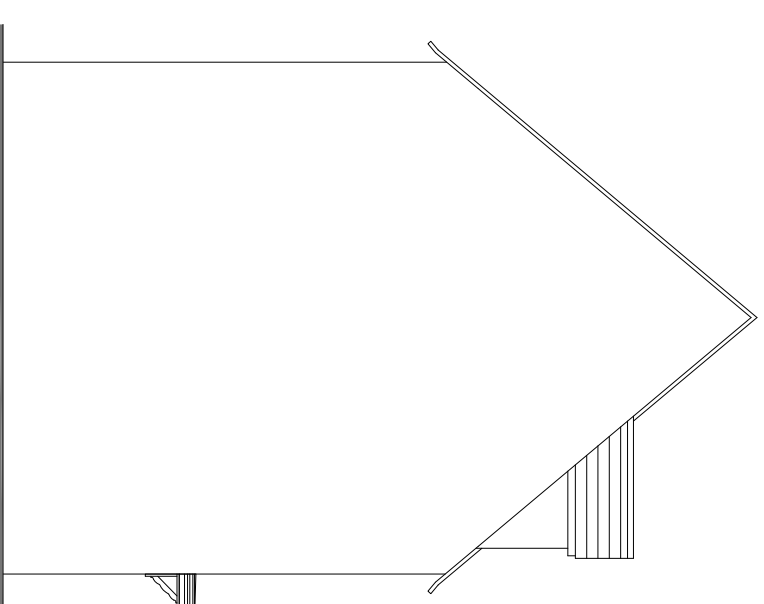


Side Elevation

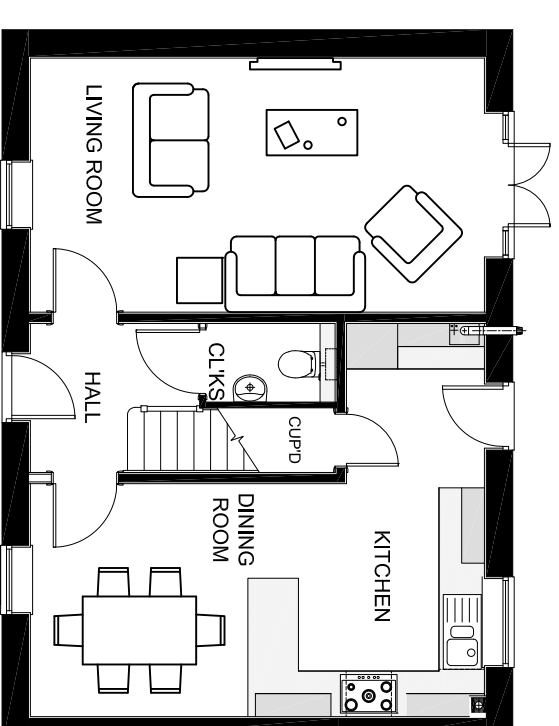

Ground Floor Plan

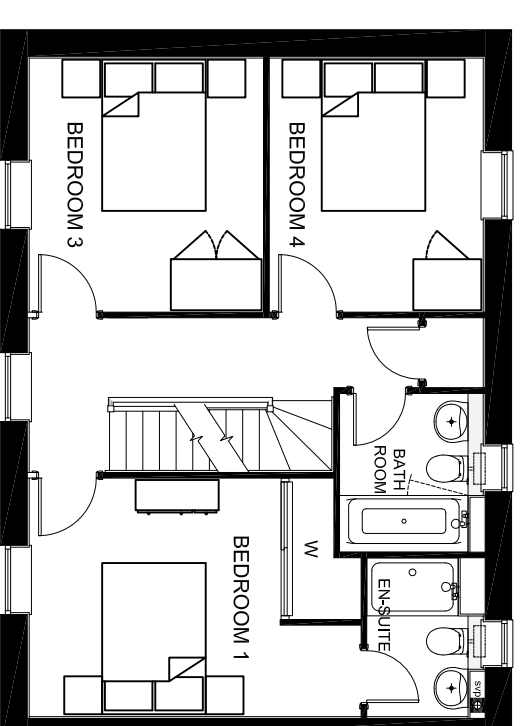

First Floor Plan

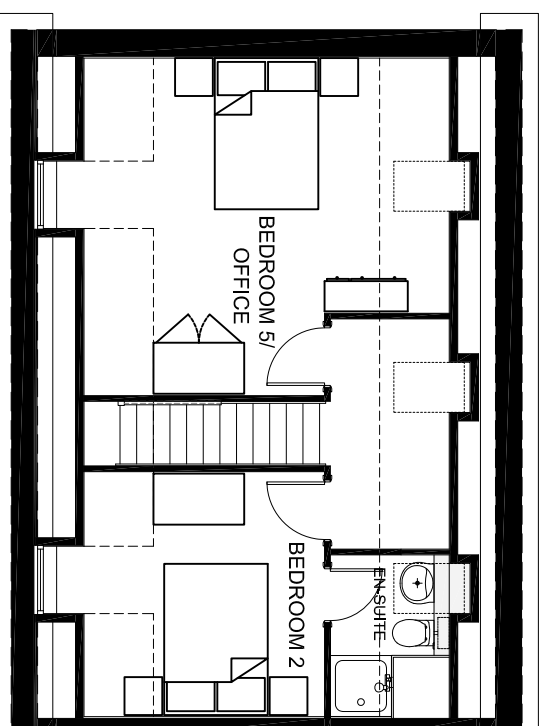

Second Floor Plan

Notes:

Use written dimensions only.  
Any discrepancy or suggested modification is to be reported to Bovis Homes Ltd. This drawing is the copyright of Bovis Homes Ltd.

Rev:

A. Front elevation windows reduced in number from 11 to 7 and centralised in the facade. Pitch roof added to dormer windows, to meet code. 17.08.15 SM

Project: Longford Park, Banbury Phase 3

Drawing Title: P503A – Plan Elevation 1(A)

Drawn By: SM

Checked: NG Date: 04/15 Scale: 1:100@A3