




Front Elevation

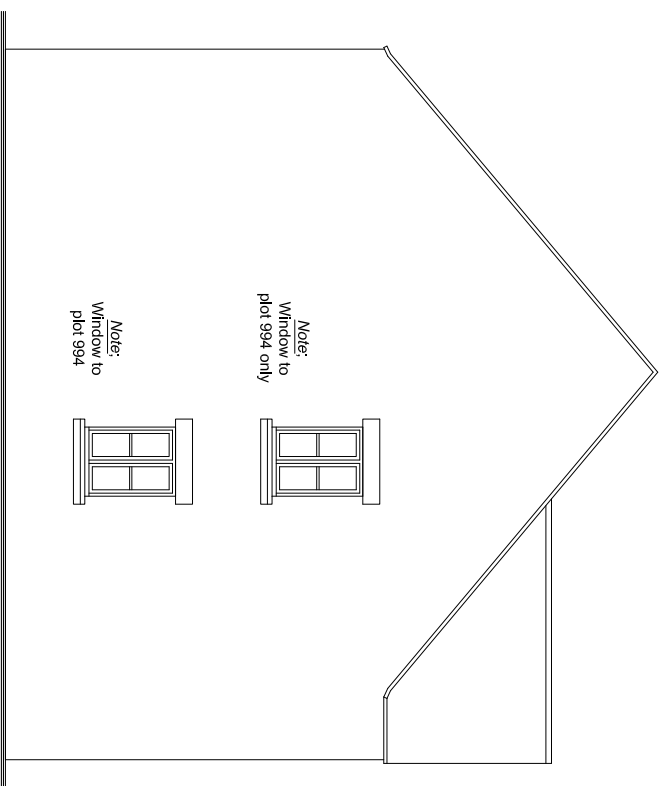


Side Elevation

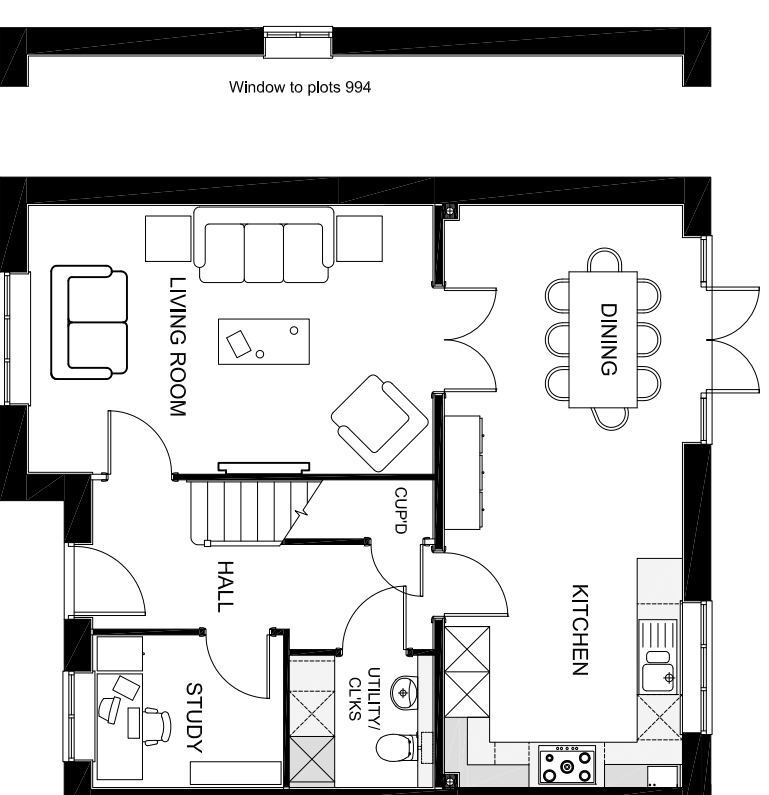


Ground Floor Plan

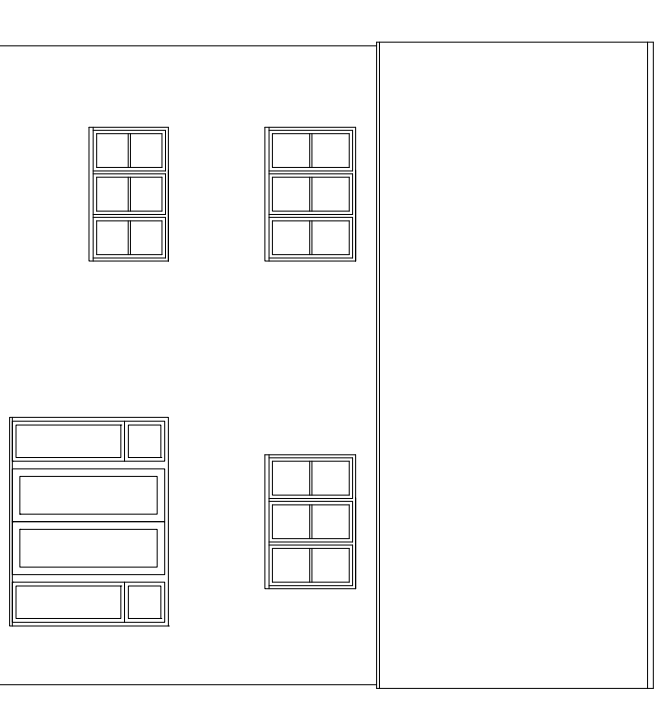

Rear Elevation

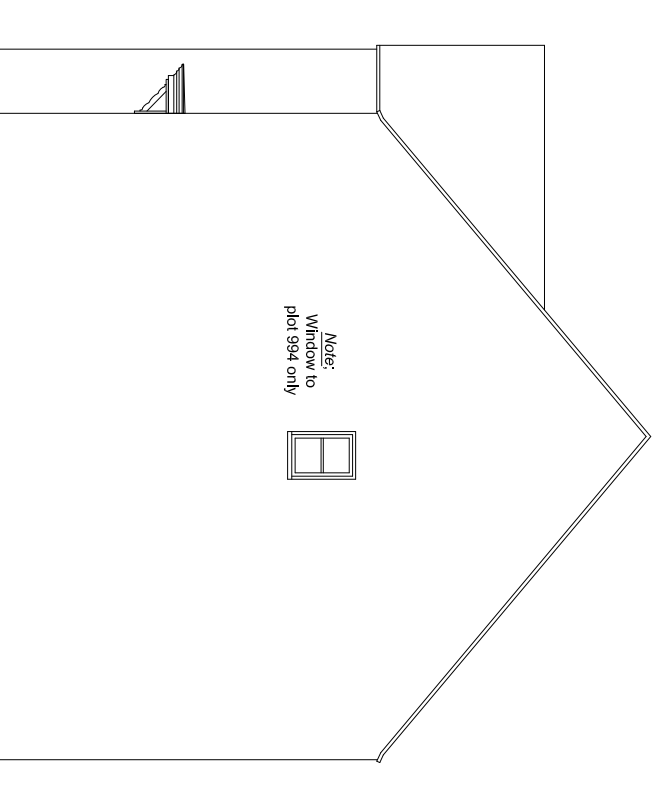

Side Elevation

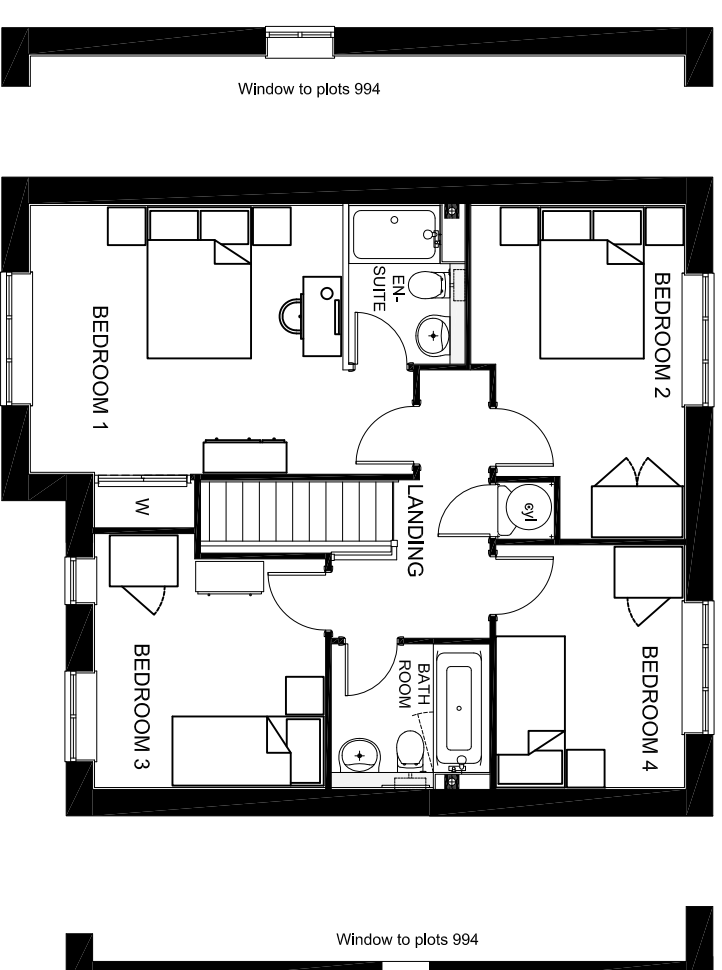

First Floor Plan

Notes:

Use written dimensions only. Any discrepancy or suggested modification is to be reported to Bovis Homes Ltd. This drawing is the copyright of Bovis Homes Ltd.

Rev:

A. Plot numbers changed based on re-plan after comments from CDC on 13.07.15 SM 17.08.15

Project: Longford Park, Banbury Phase 3

Drawing Title: P404H – Plan Elevation 1 (A)

Drawn By: SM Checked: NG Date: 04/15 Scale: 1:100@A3

