




Front Elevation

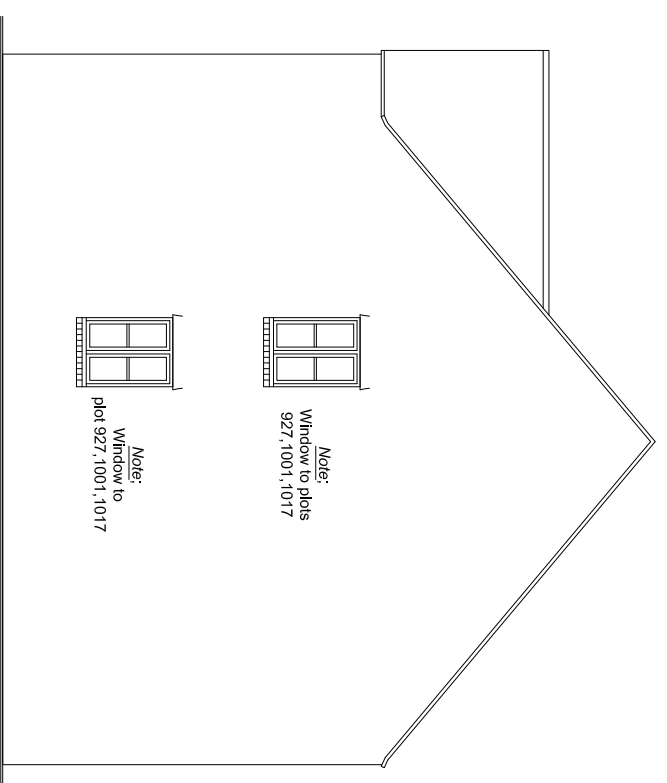


Side Elevation

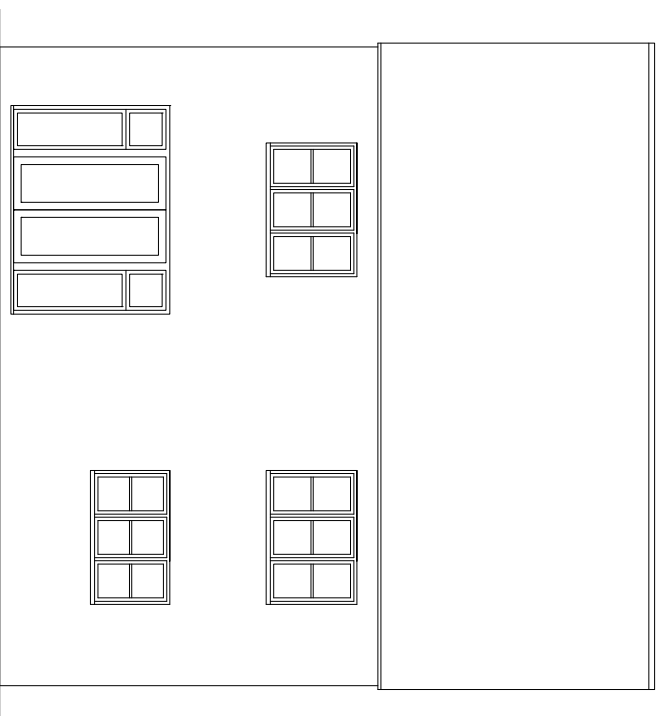


Rear Elevation

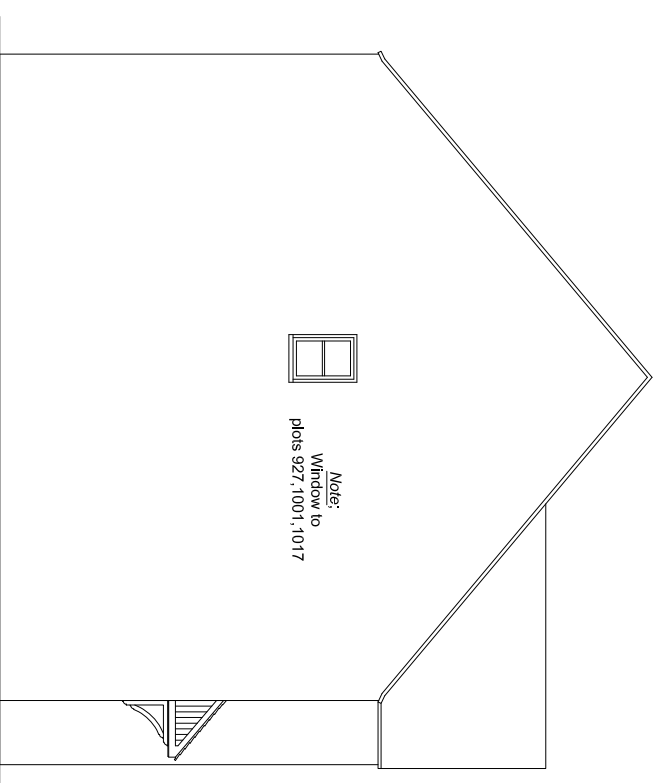

Side Elevation

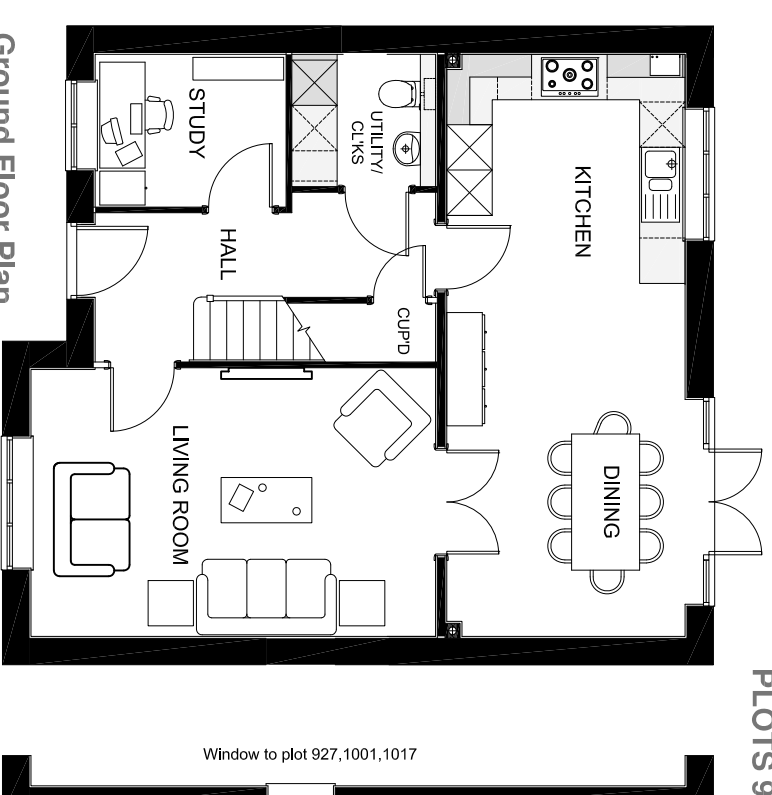

Ground Floor Plan

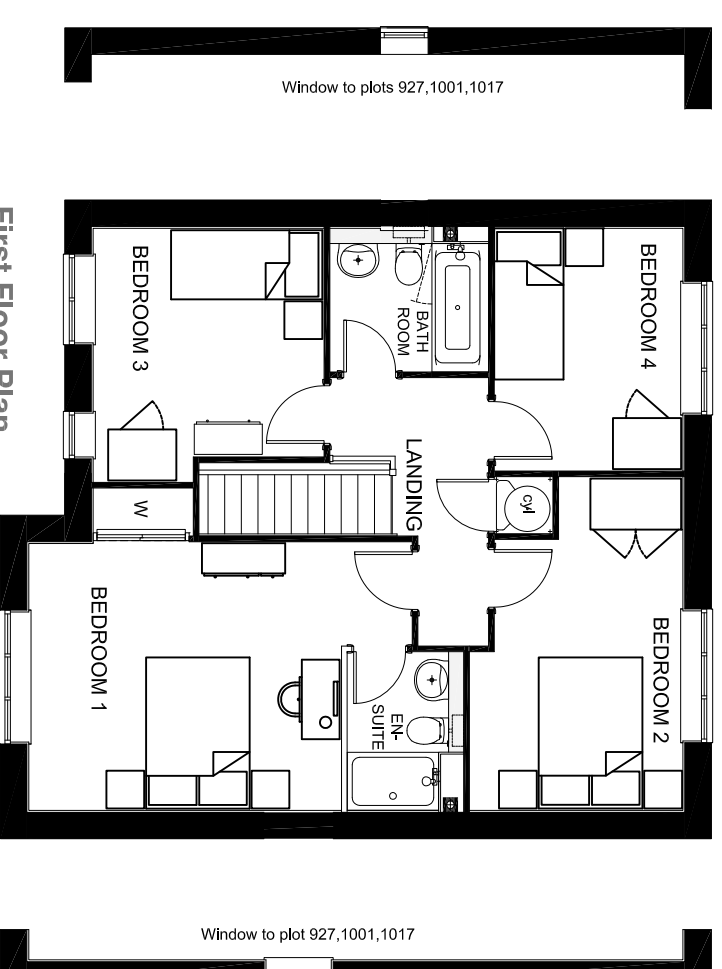

First Floor Plan

Notes:

Use written dimensions only.  
Any discrepancy or suggested modification is to be reported to Bovis Homes Ltd. This drawing is the copyright of Bovis Homes Ltd.

Rev:

Project: Longford Park, Banbury Phase 3

Drawing Title: P404A – Plan Elevation 3

Drawn By: SM

Checked: NG Date: 04/15

Scale: 1:1000@A3

