




Refer to streetscenes / materials plan for elevational treatment and entry style

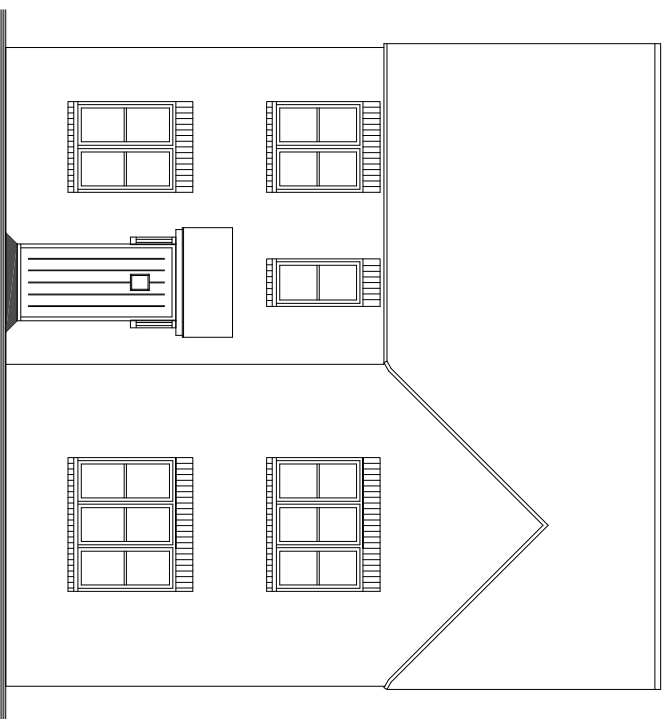


Front Elevation

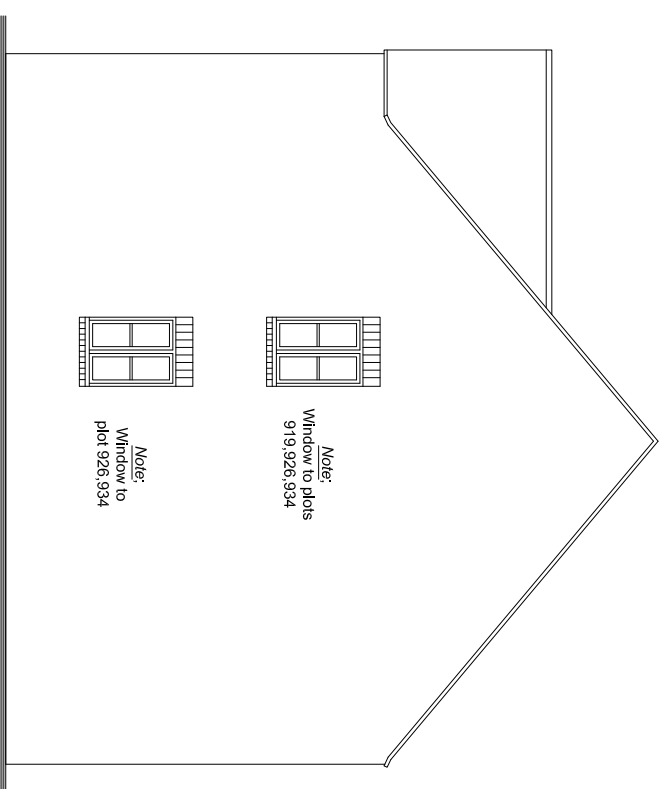


Side Elevation

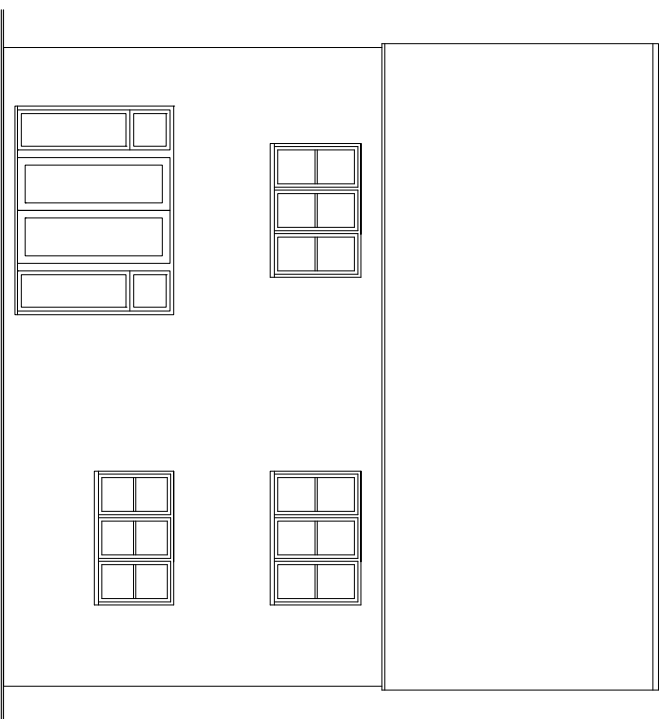

Rear Elevation

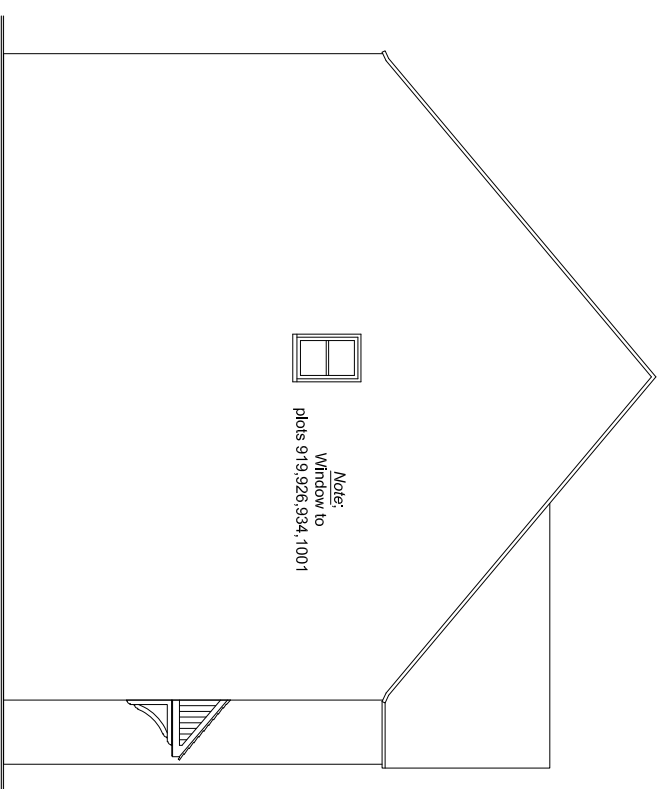


Side Elevation

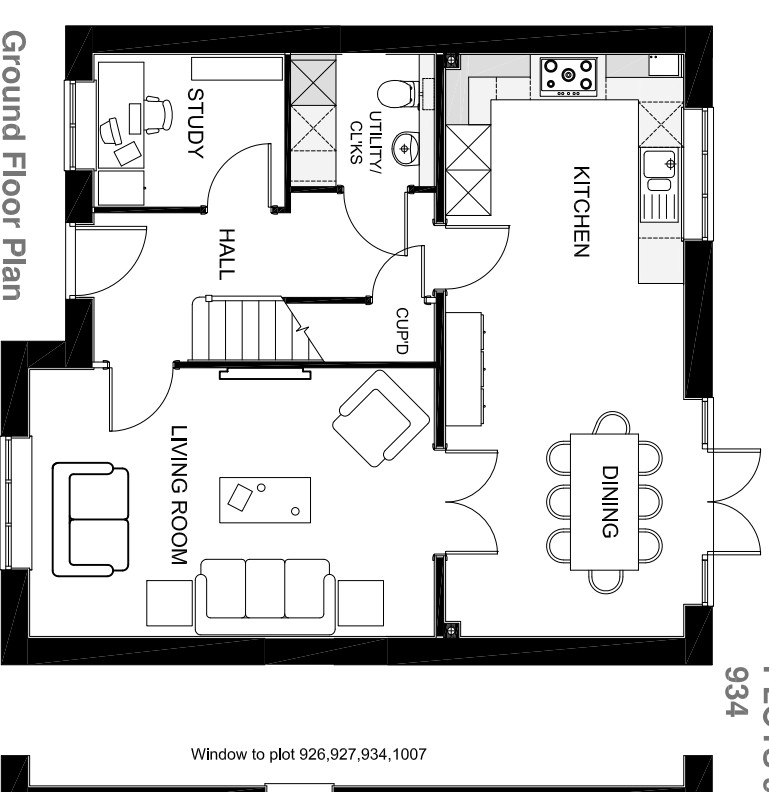

Ground Floor Plan

PLOTS 919,926,927
934

Window to plot 926,927,934,1007

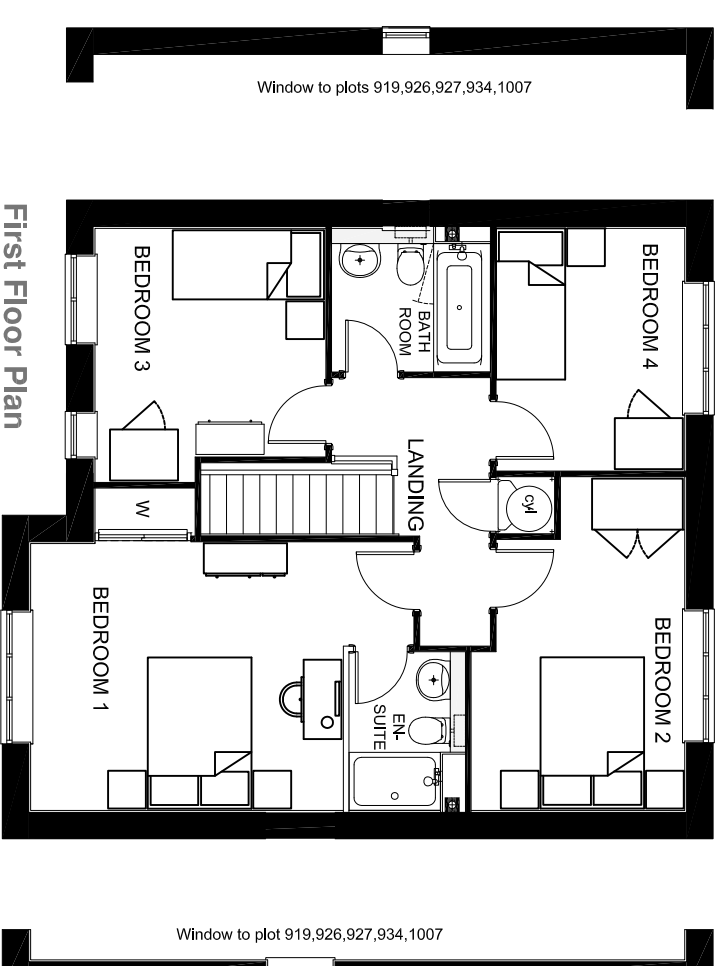

First Floor Plan

Window to plots 919,926,927,934,1007

Window to plot 919,926,927,934,1007

Notes:

Use written dimensions only.
Any discrepancy or suggested modification is to be reported to Bovis Homes Ltd. This drawing is the copyright of Bovis Homes Ltd.

Rev:

A. Plot numbers changed based on re-plan after comments from CDC on 13.07.15
SM 17.08.15

Project: Longford Park, Banbury Phase 3

Drawing Title: P404A – Plan Elevation 2 (A)

Drawn By: SM Checked: — Date: 04/15 Scale: 1:100@A3

