



Refer to streetscenes / materials plan for elevational treatment and entry style

PLOTS 918,962,
1003

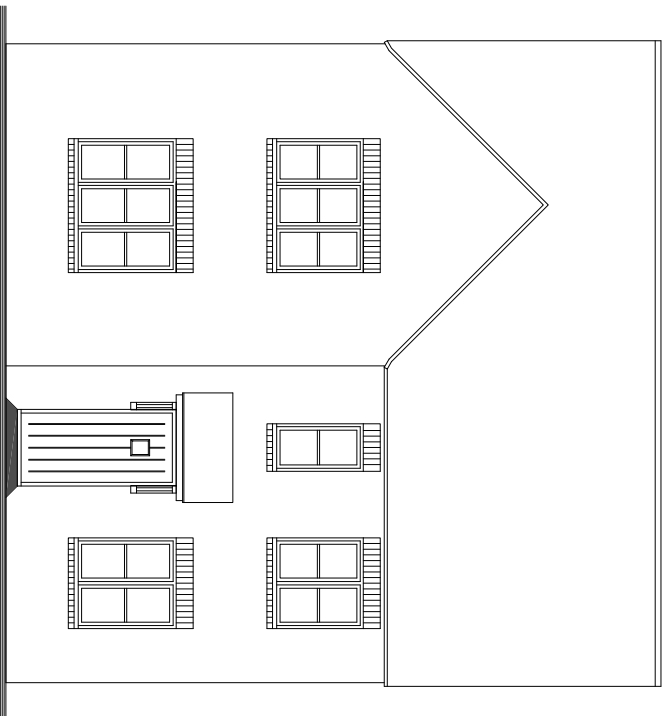


Front Elevation

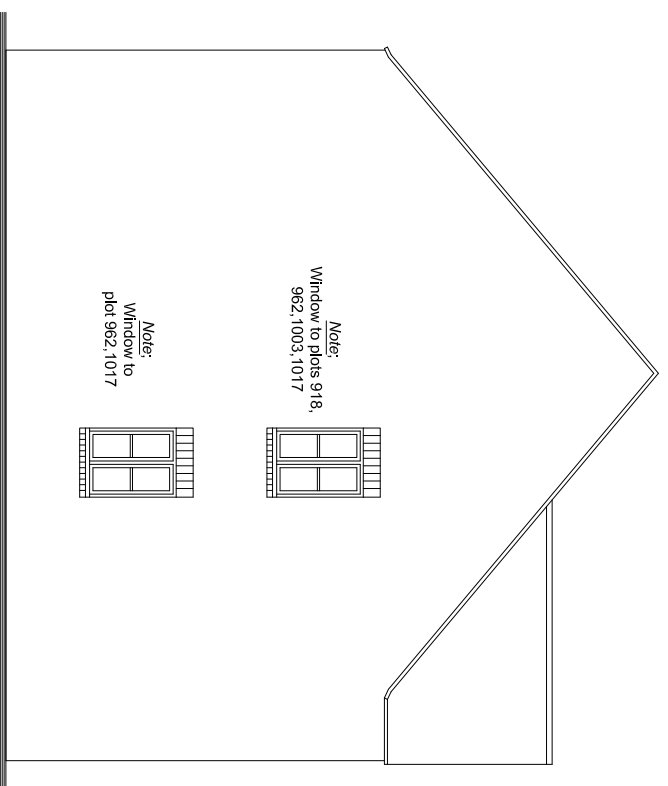


Side Elevation

Note:
Window to plots 918,
962,1003,1017


Note:
Window to
plot 962,1017

 

Window to plots 918,962,1017

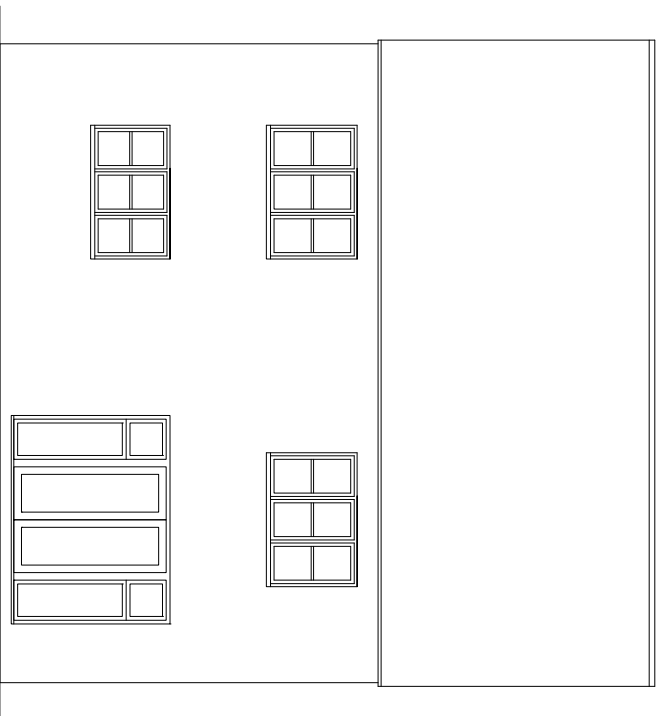

Rear Elevation

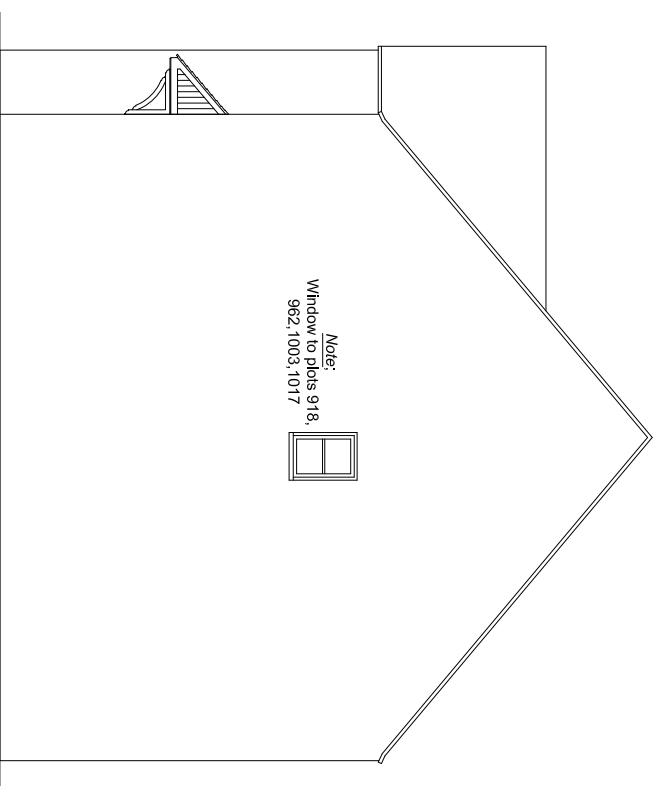


Side Elevation


Note:
Window to plots 918,
962,1003,1017



Window to plots 918,962,1003,1017

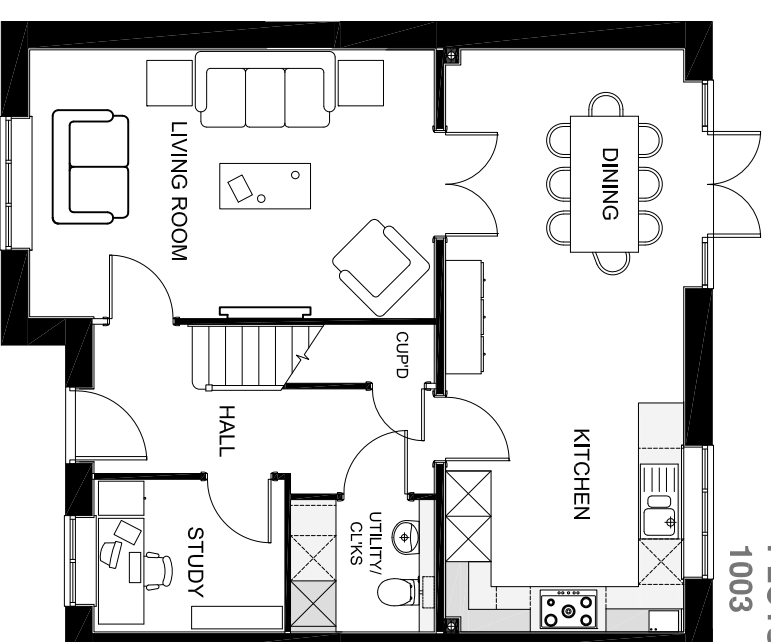

Ground Floor Plan

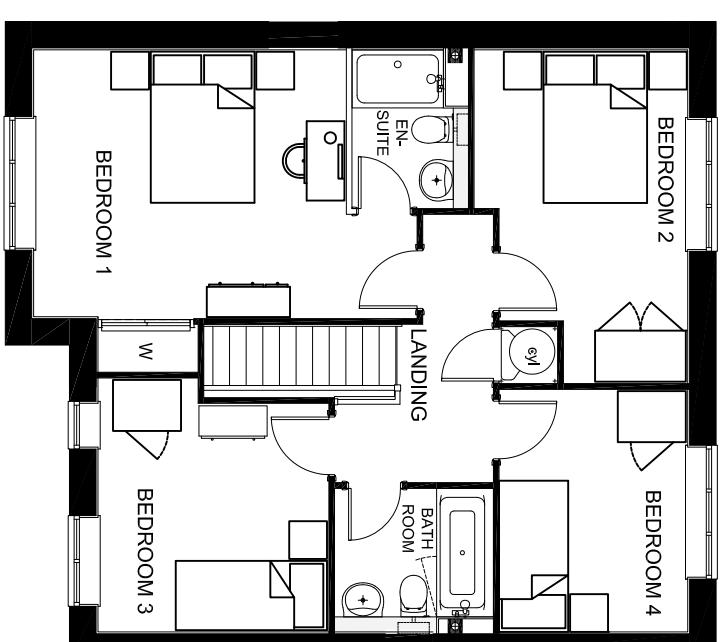

First Floor Plan

Window to plots 918,962,1003,1017

Notes:

Use written dimensions only.
Any discrepancy or suggested modification is to be reported to Bovis Homes Ltd. This drawing is the copyright of Bovis Homes Ltd.

Rev:

A. Plot numbers changed based on re-plan after comments from CDC on 13.07.15
SM 17.08.15

Project: Longford Park, Banbury Phase 3

Drawing Title: P404H – Plan Elevation 2 (A)

Drawn By: SM Checked: NG Date: 04/15 Scale: 1:100@A3

