



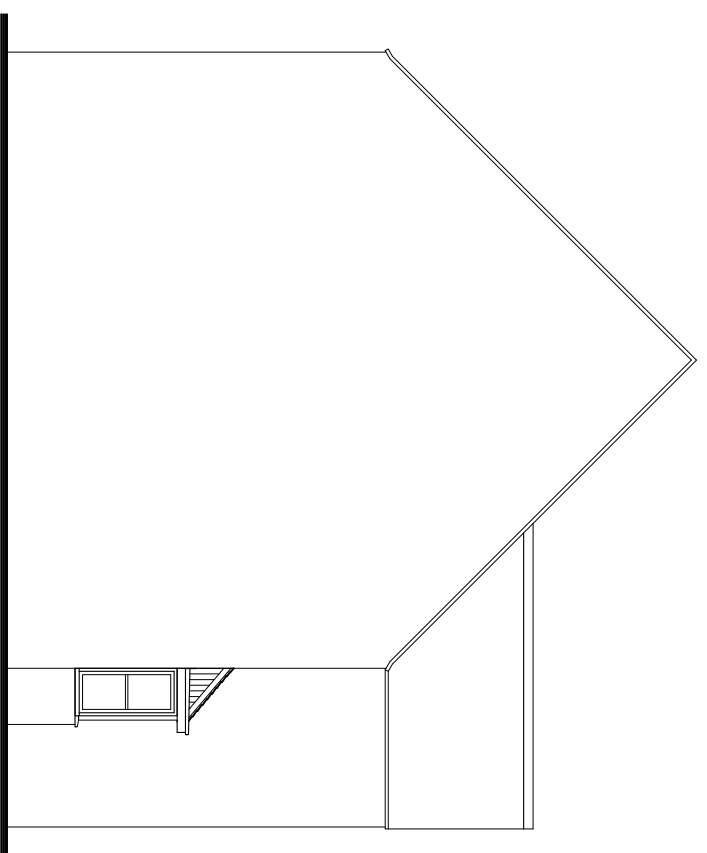


Front Elevation

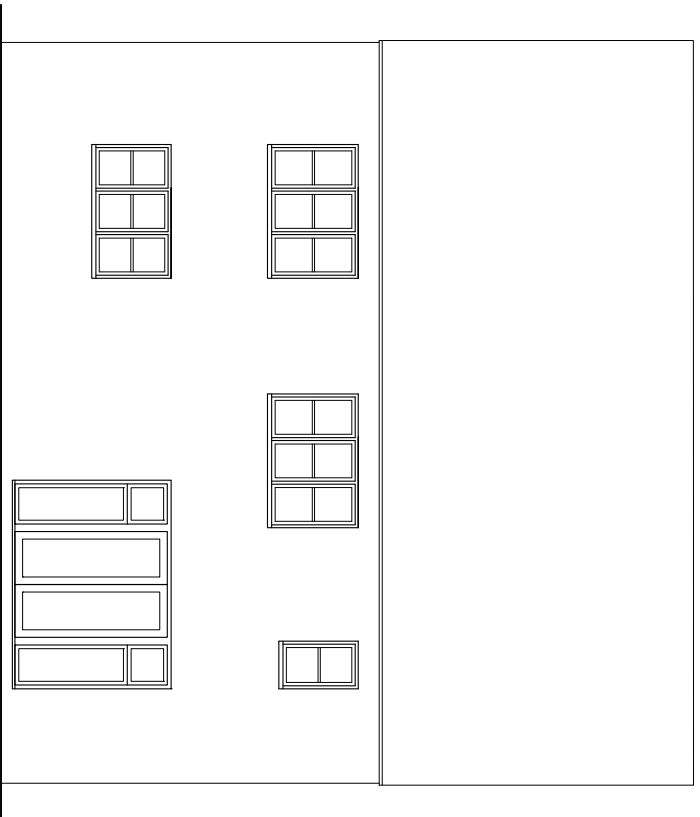


Side Elevation




Rear Elevation

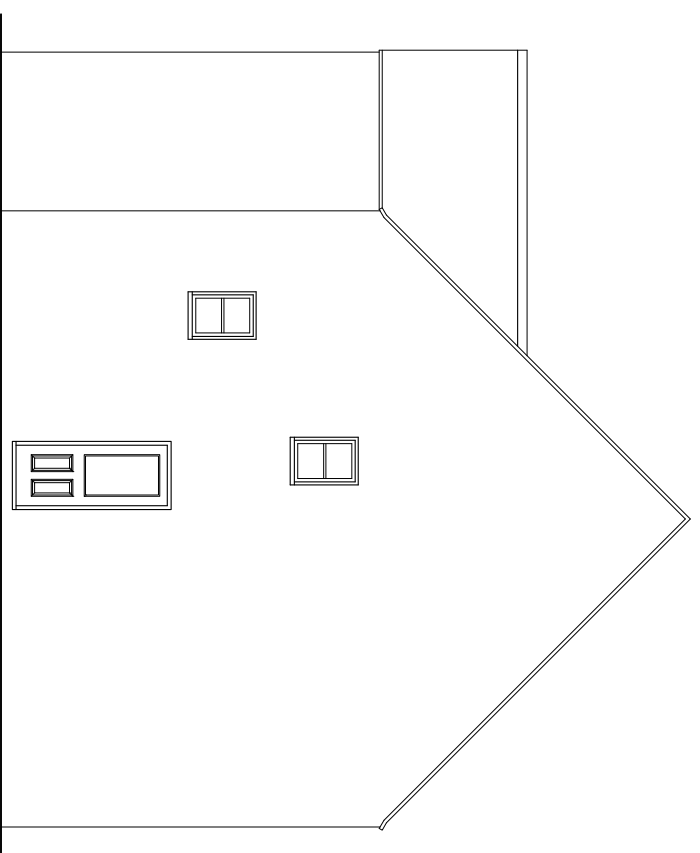

Side Elevation

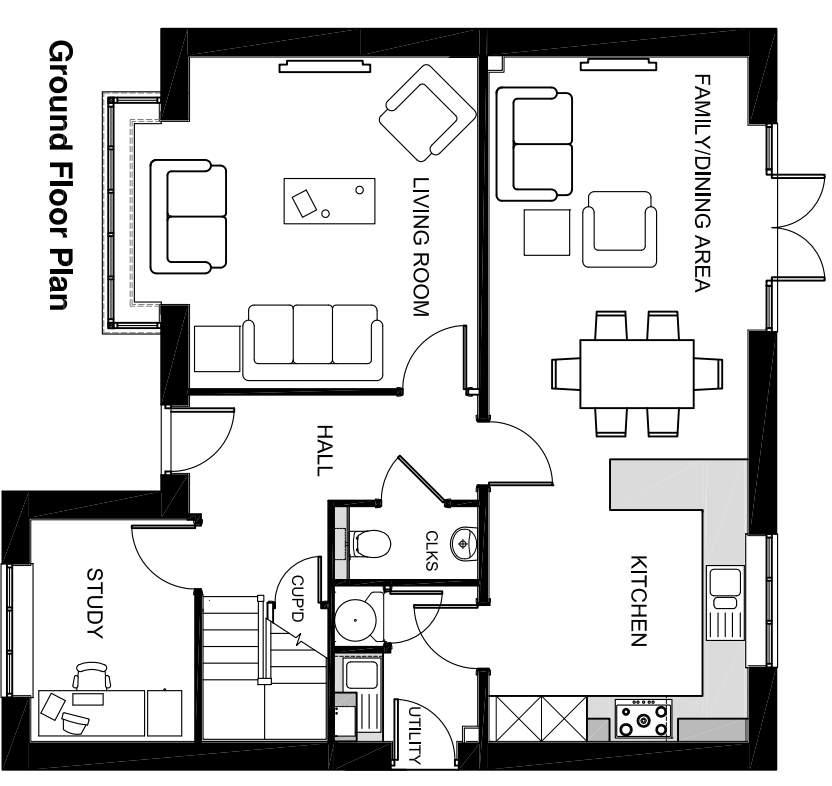

Ground Floor Plan

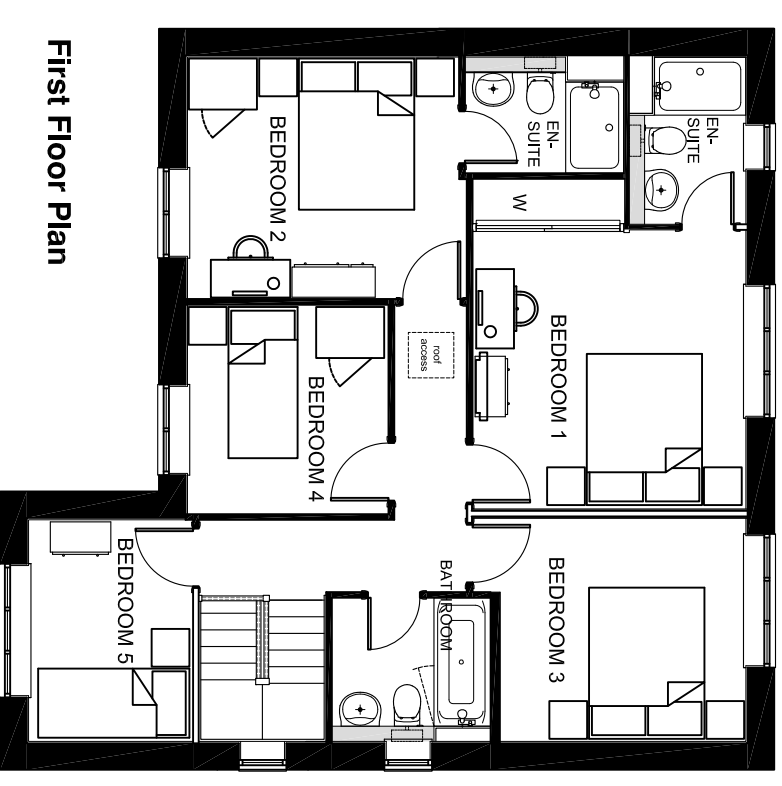

First Floor Plan

Notes:  
Use written dimensions only.  
Any discrepancy or suggested modification is to be reported to Bovis Homes Ltd. This drawing is the copyright of Bovis Homes Ltd.

Rev:  
A. Window position floor plan amended to match elevation. SM  
B. Stairwell window reduced in size. SM

Project: Longford Park, Banbury Phase 3  
Drawing Title: P501H – Plan Elevation 2 (B)

Drawn By: SM Checked: — Date: 04/15 Scale: 1:100@A3

