



Refer to streetscenes / materials plan for elevational treatment and entry style




Front Elevation

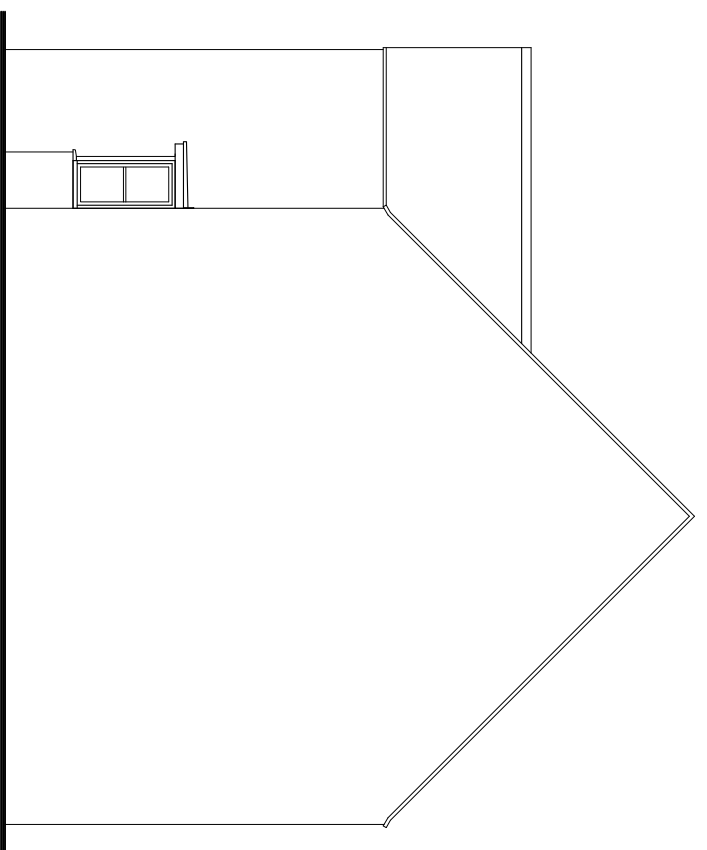


Side Elevation

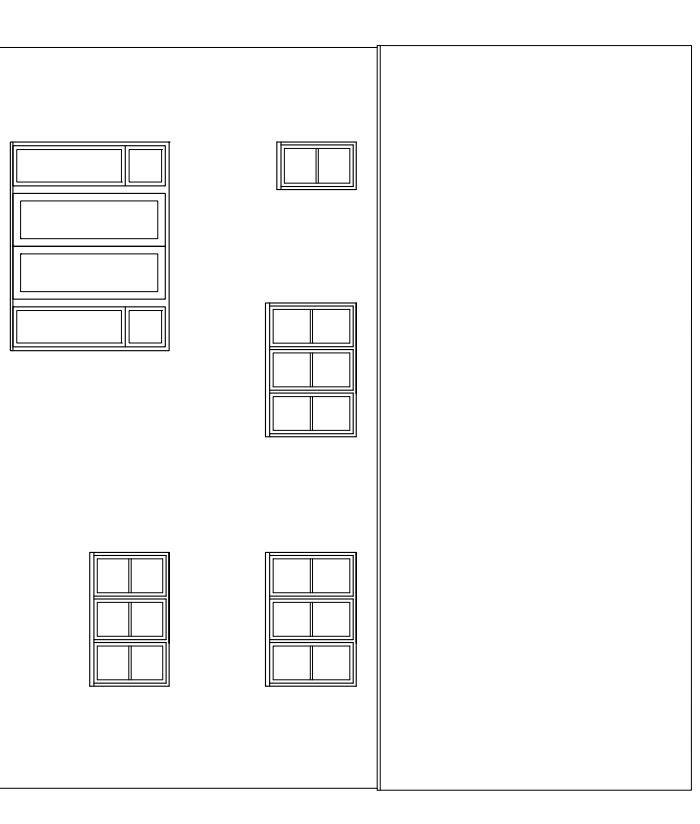


Rear Elevation

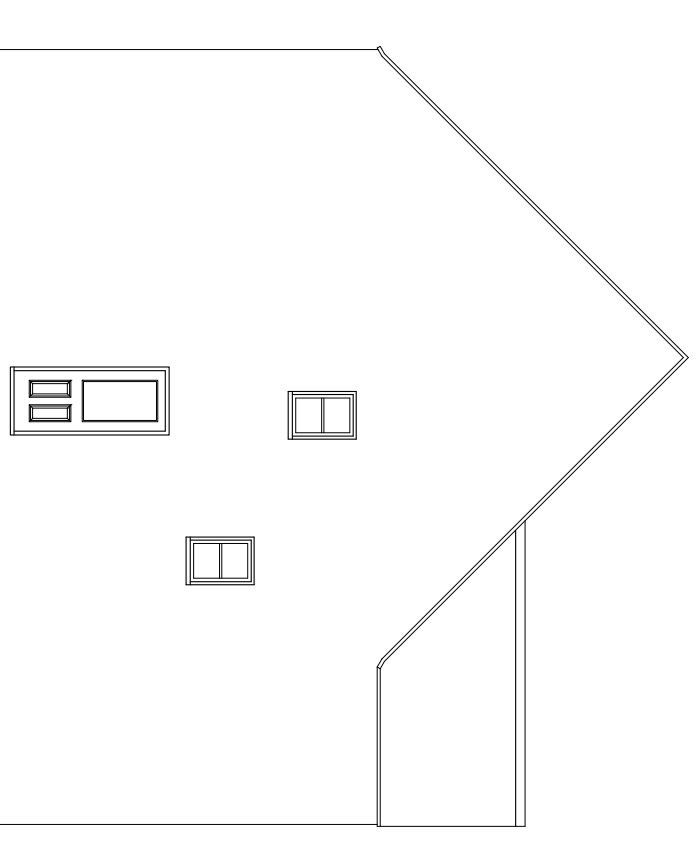

Side Elevation

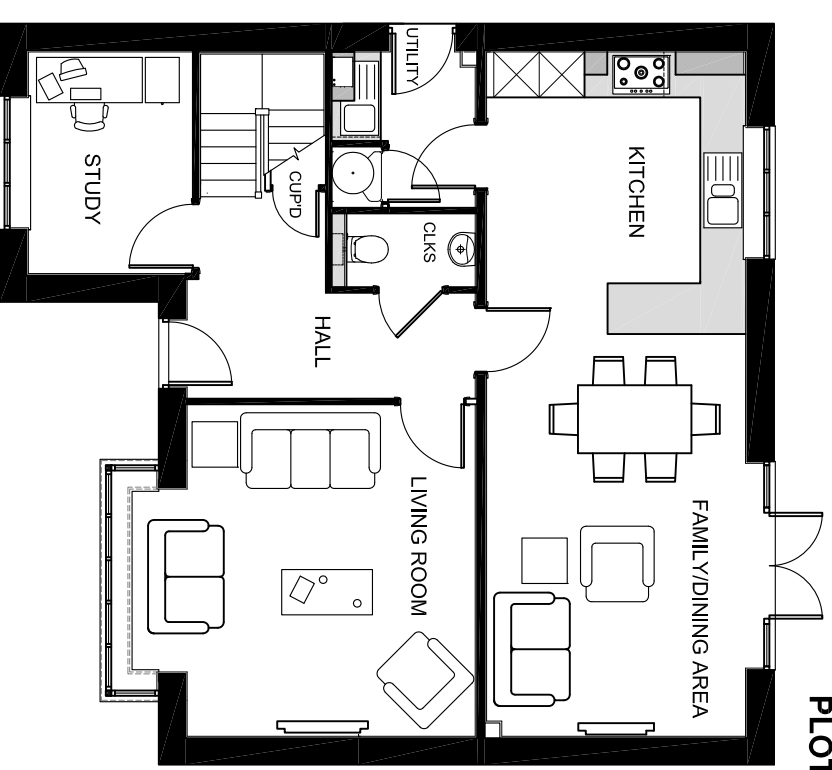

Ground Floor Plan

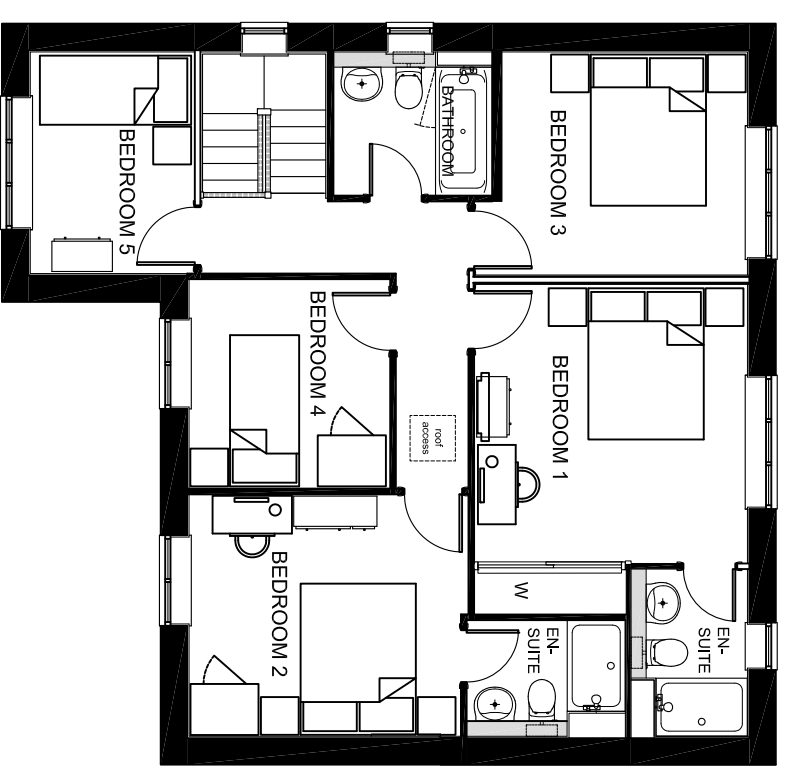

First Floor Plan

PLOTS 1018

Notes:

Use written dimensions only. Any discrepancy or suggested modification is to be reported to Bovis Homes Ltd. This drawing is the copyright of Bovis Homes Ltd.

Rev:

A. Window position floor plan amended to match elevation. SM
B. Starwell window reduced in size. SM

Project: Longford Park, Banbury Phase 3

Drawing Title: P501A – Plan Elevation 1 (B)

Drawn By: SM Checked: NG Date: 04/15 Scale: 1:100@A3

