




Front Elevation

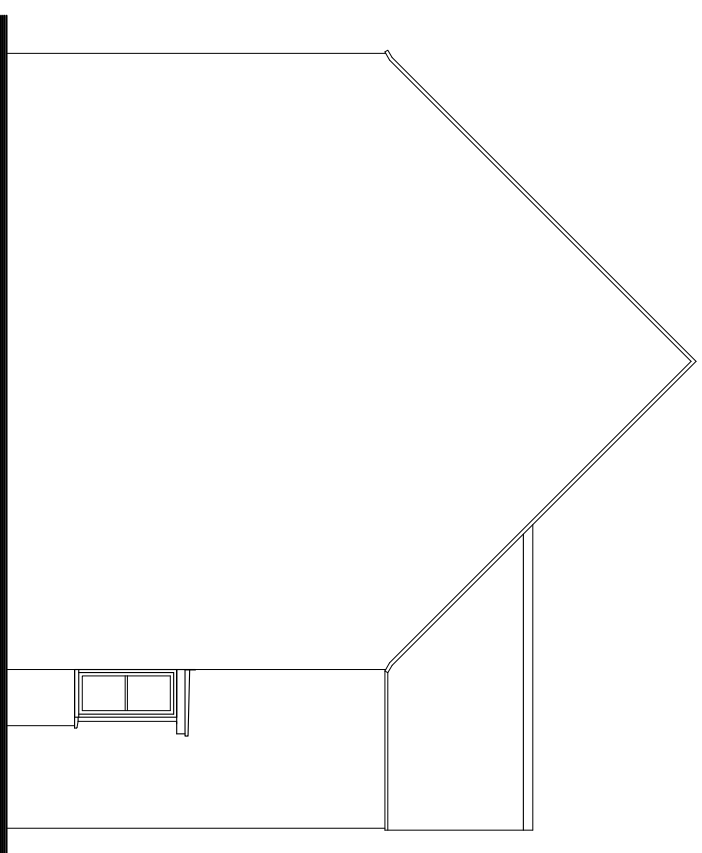


Side Elevation

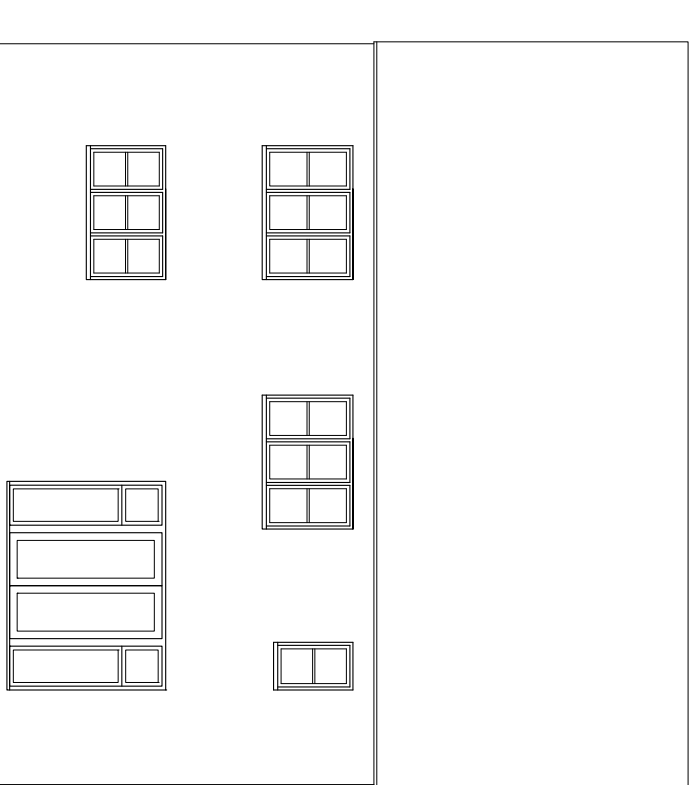


Rear Elevation

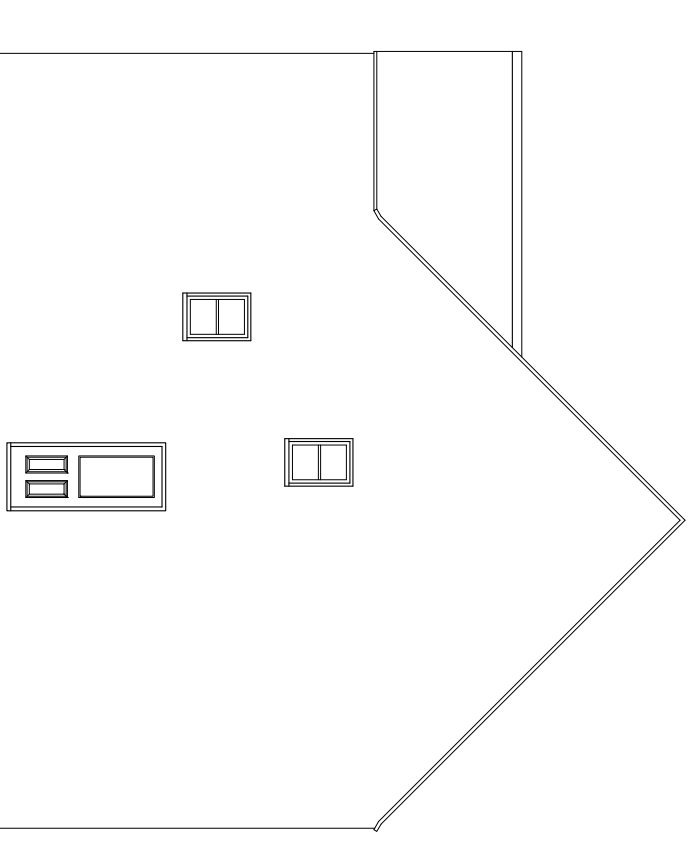

Side Elevation

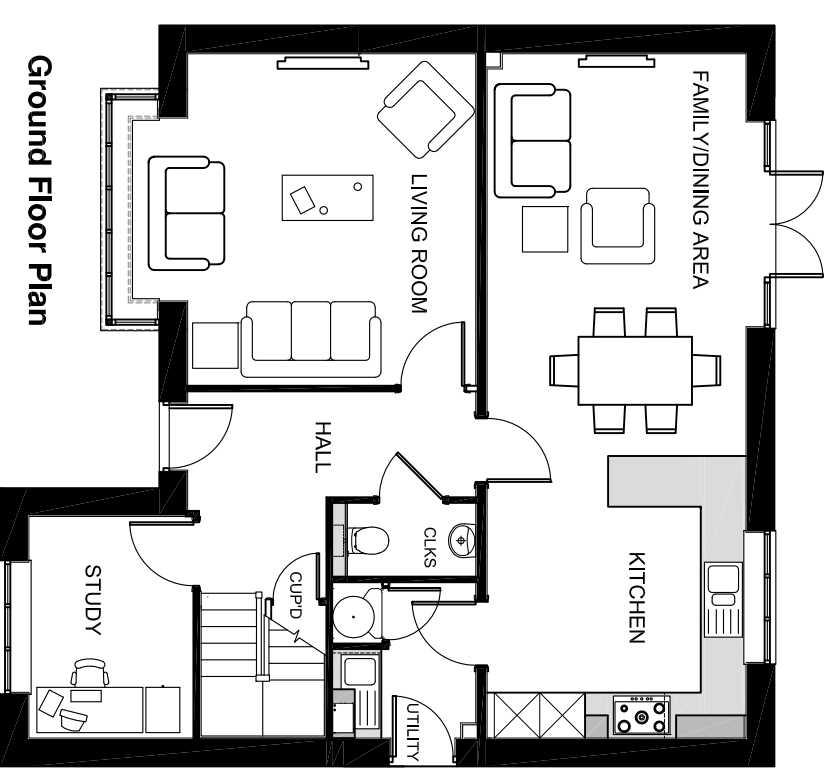

Ground Floor Plan

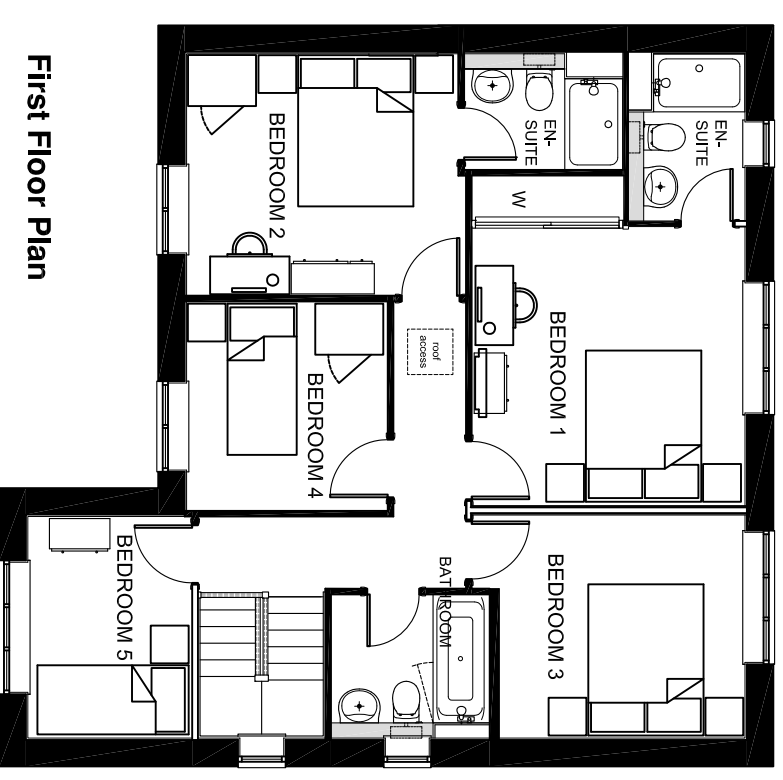

First Floor Plan

Notes:

Use written dimensions only.  
Any discrepancy or suggested modification is to be reported to Bovis Homes Ltd. This drawing is the copyright of Bovis Homes Ltd.

Rev:

A. Window position floor plan amended to match elevation. SM  
B. Stairwell window reduced in size and plot numbers changed based on re-plan after comments from CDC on 13.07.15 SM 17.08.15

Project: Longford Park, Banbury Phase 3

Drawing Title: P501H – Plan Elevation 1 (B)

Drawn By: SM Checked: NG Date: 04/15 Scale: 1:100@A3

