




Front Elevation

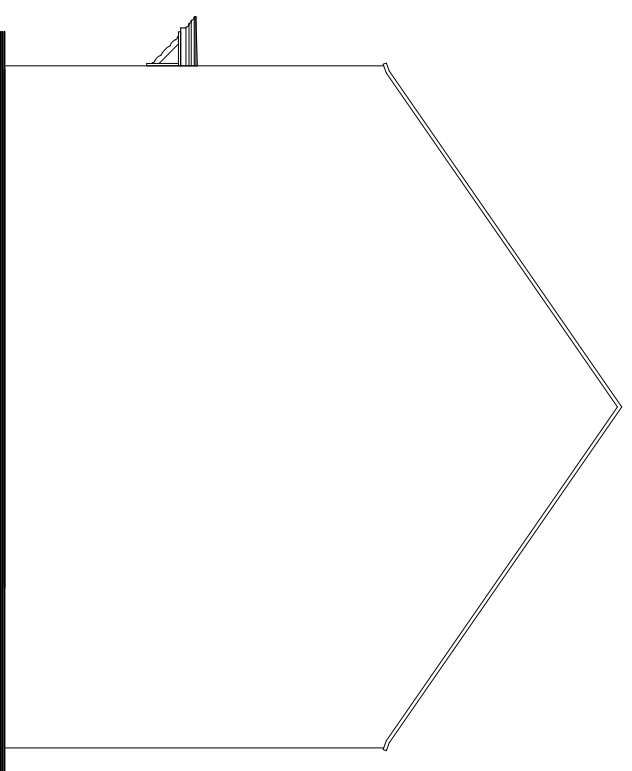


Side Elevation

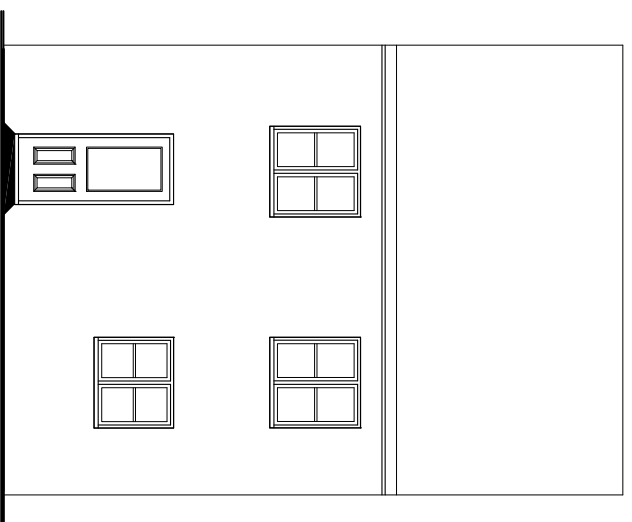


Rear Elevation

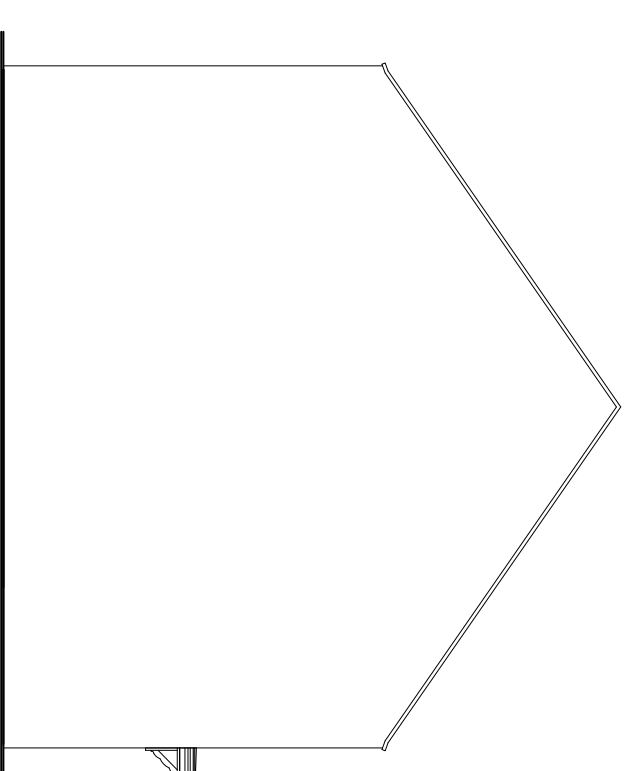

Side Elevation

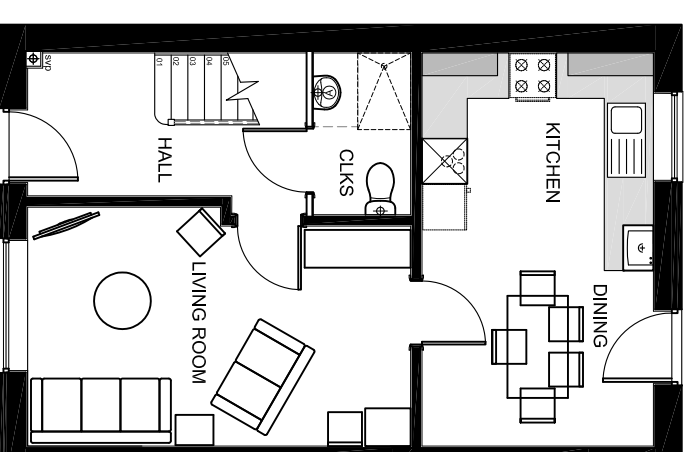

Ground Floor Plan

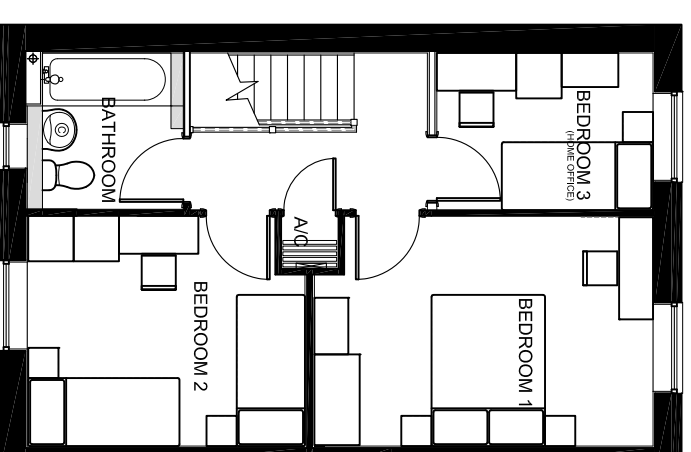

First Floor Plan

Notes:

Use written dimensions only.
Any discrepancy or suggested modification is to be reported to Bovis Homes Ltd. This drawing is the copyright of Bovis Homes Ltd.

Rev:

A. Elevation adjusted to match floor plan. SM
B. Bathroom window re-positioned over center of entrance door. Plot numbers changed based on re-plan after comments from CDC on 13.07.15 SM 17.08.15

Project: Longford Park, Banbury Phase 3

Drawing Title: SH309H – Plan Elevation 1 (B)

Drawn By: SM Checked: NG Date: 04/15 Scale: 1:100@A3