



Refer to streetscenes / materials plan for elevational treatment and entry style


PLOT 946,951

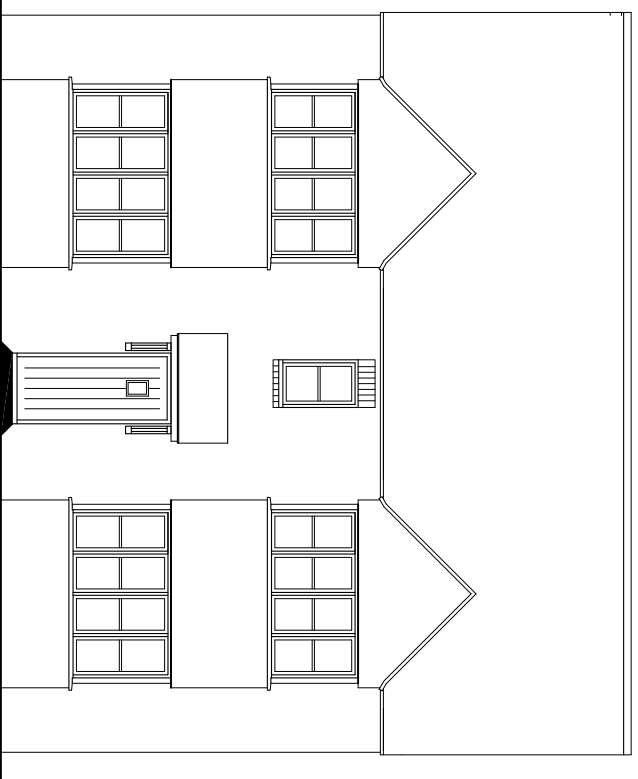


Front Elevation

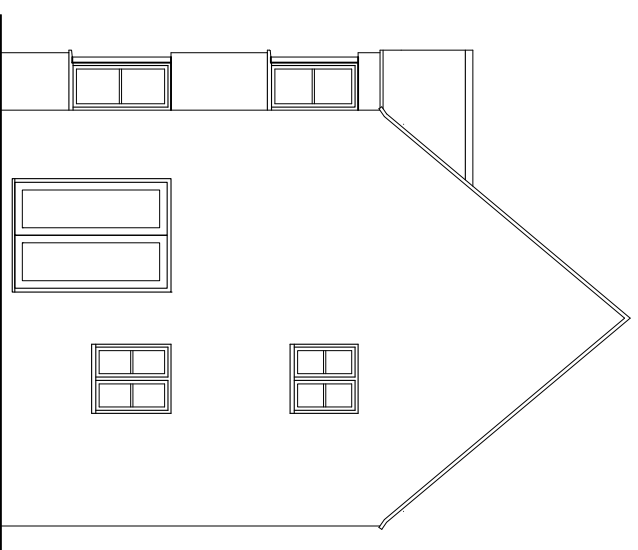


Side Elevation (garden)

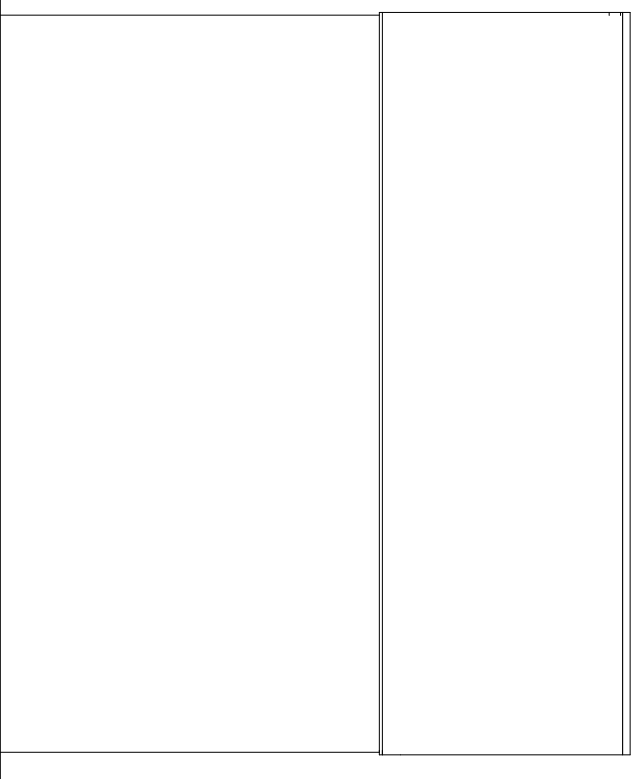


Rear Elevation

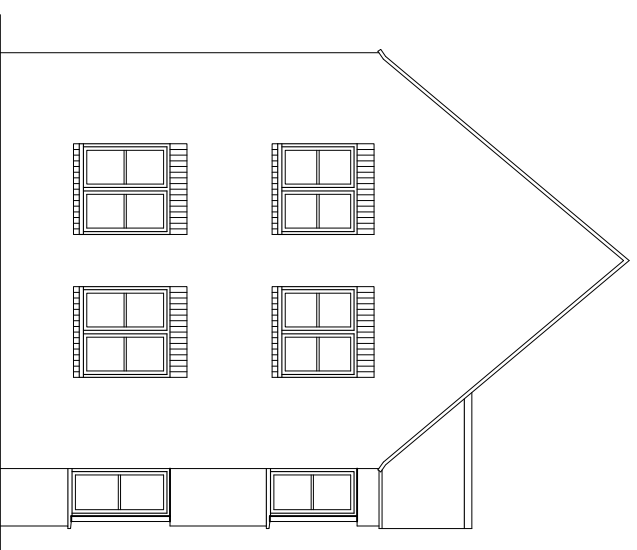

Side Elevation (side street)

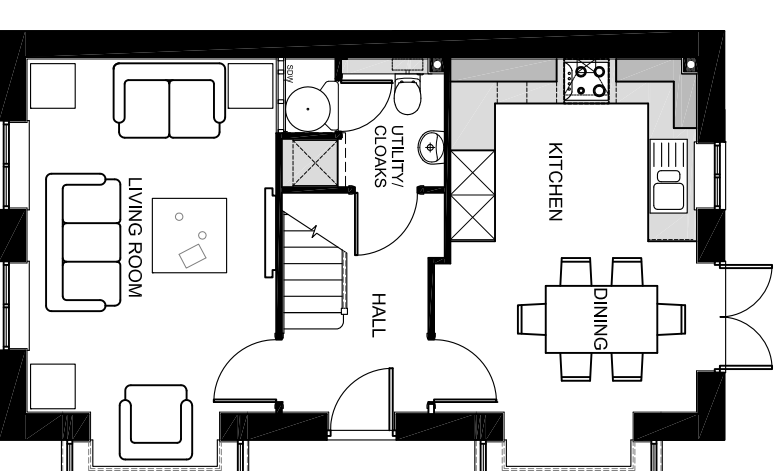

Ground Floor Plan

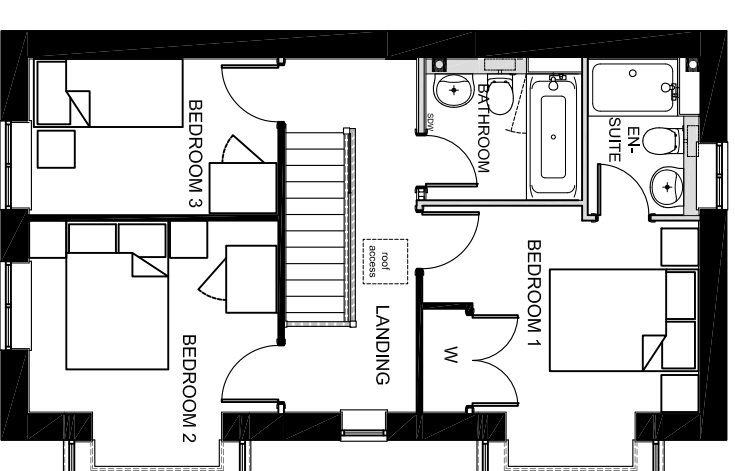

First Floor Plan

Notes:

Use written dimensions only.
Any discrepancy or suggested modification is to be reported to Bovis Homes Ltd. This drawing is the copyright of Bovis Homes Ltd.

Rev:

A. Rear Elevation added. SM
B. Layer changed to show front door. SM
C. Plot numbers changed based on re-plan after comments from CDC on 13.07.15 SM 17.08.15

Project: Longford Park, Banbury Phase 3

Drawing Title: P303H – Plan Elevation 2 (C)

Drawn By: SM Checked: — Date: 04/15 Scale: 1:100@A3

