




Front Elevation

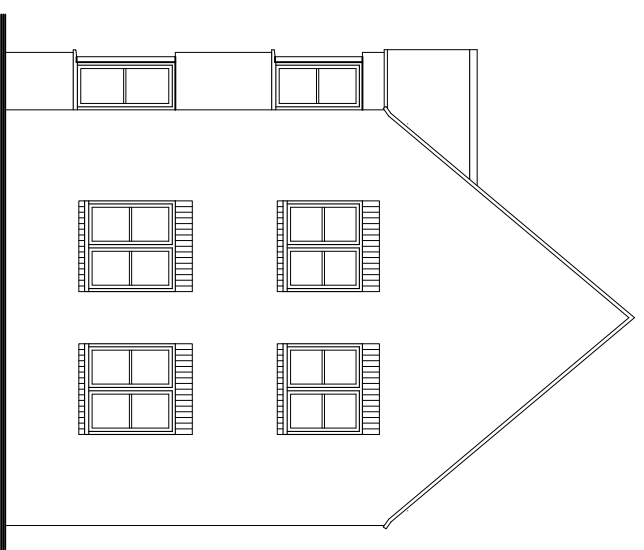

Side Elevation (side street)

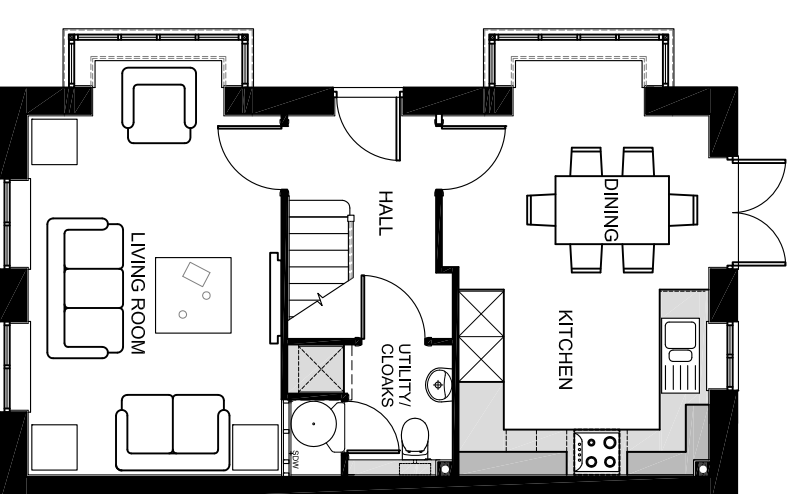


Ground Floor Plan

 

Rear Elevation



Side Elevation (garden)

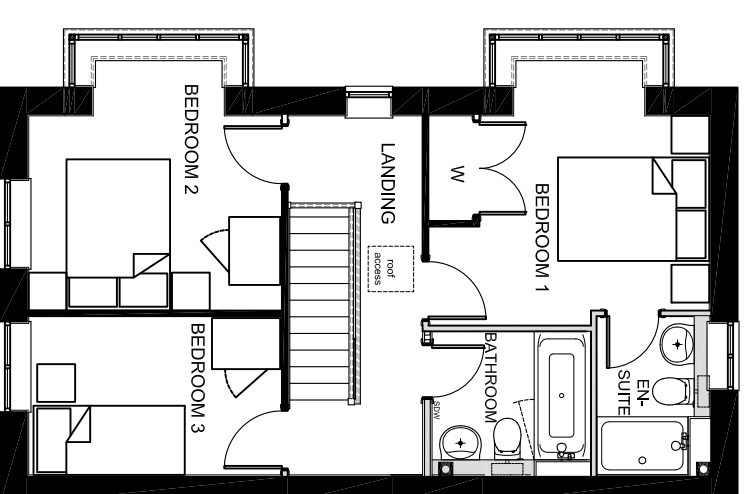

First Floor Plan

Notes:

Use written dimensions only.
Any discrepancy or suggested modification is to be reported to Bovis Homes Ltd. This drawing is the copyright of Bovis Homes Ltd.

Rev:

A. Rear Elevation added. SM
B. Plot numbers changed based on re-plan after comments from CDC on 13.07.15
SM 17.08.15

Project: Longford Park, Banbury Phase 3

Drawing Title: P303A – Plan Elevation 2 (B)

Drawn By: SM

Checked: —

Date: 04/15

Scale: 1:100@A3