



Refer to streetscenes / materials plan for elevational treatment and entry style


PLOT 1024 Key Building

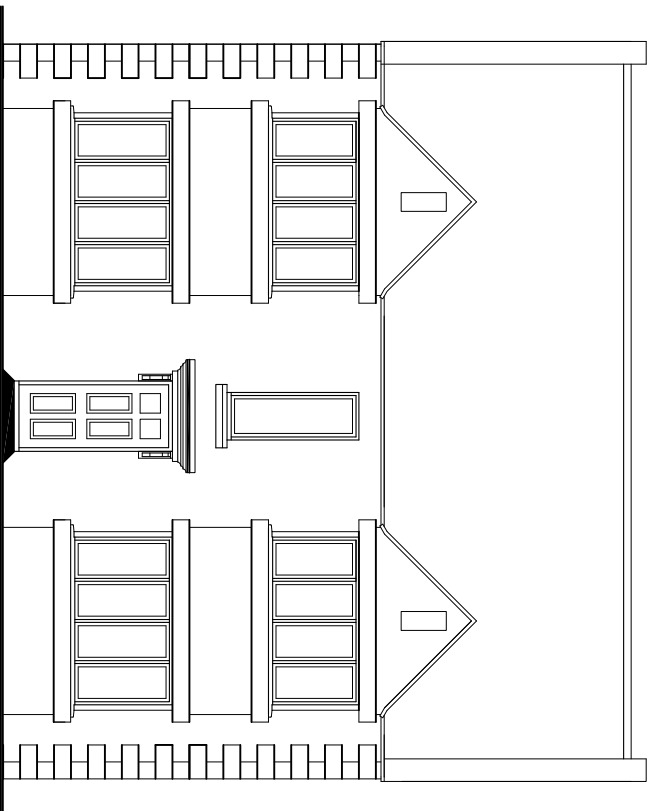


Front Elevation

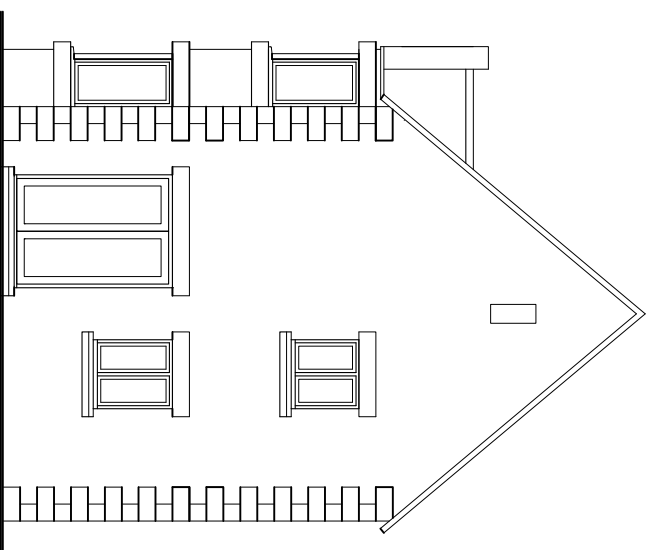


Side Elevation (garden)

 


Rear Elevation

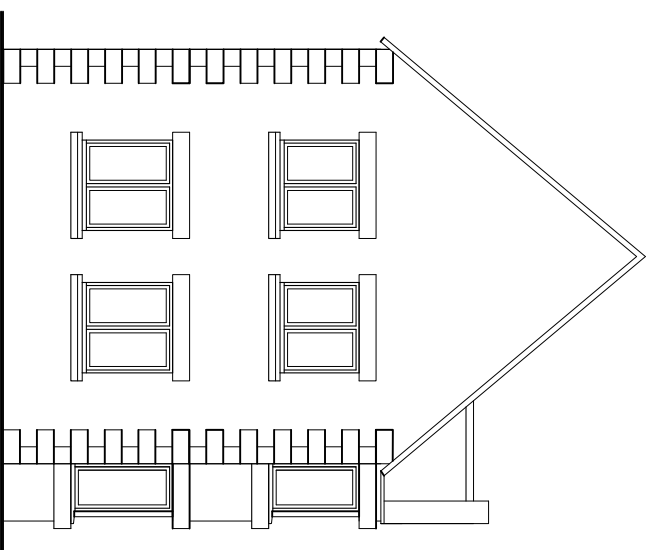

Side Elevation (primary street)

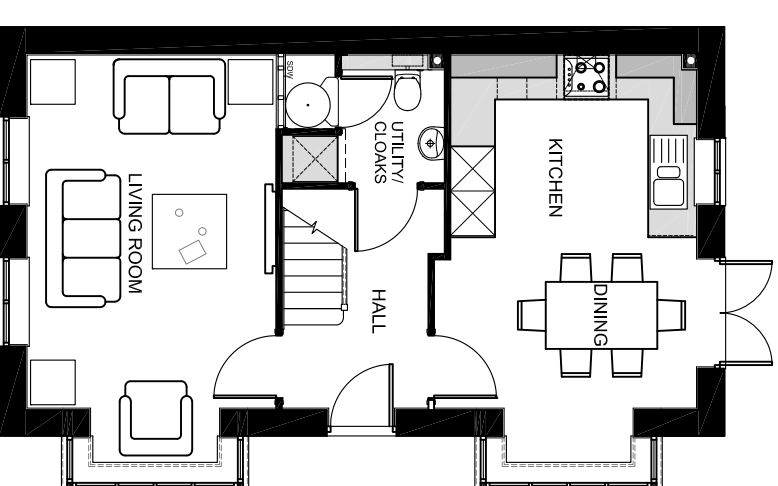

Ground Floor Plan

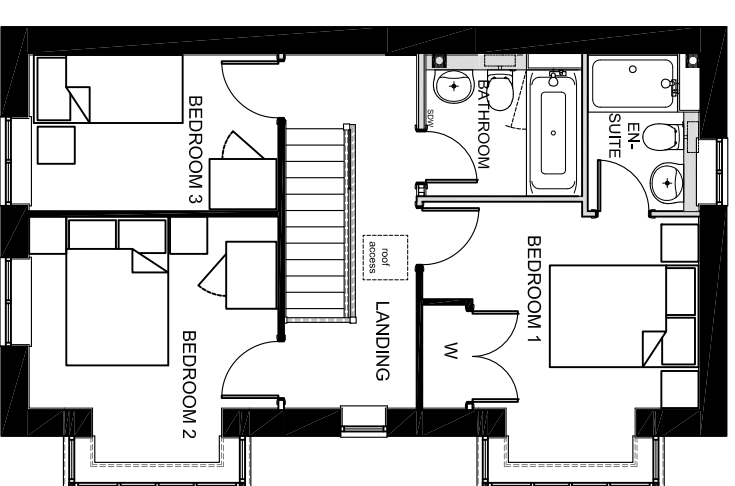

First Floor Plan

Notes:

Use written dimensions only.
Any discrepancy or suggested modification is to be reported to Bovis Homes Ltd. This drawing is the copyright of Bovis Homes Ltd.

Rev:

P303DETV7 - bay windows increased

Project: Longford Park, Banbury Phase 3

Drawing Title: P303H – Plan Elevation 3

Drawn By: SM Checked: NG Date: 04/15 Scale: 1:100@A3

