



Refer to streetscenes / materials plan for elevational treatment and entry style


PLOT 939

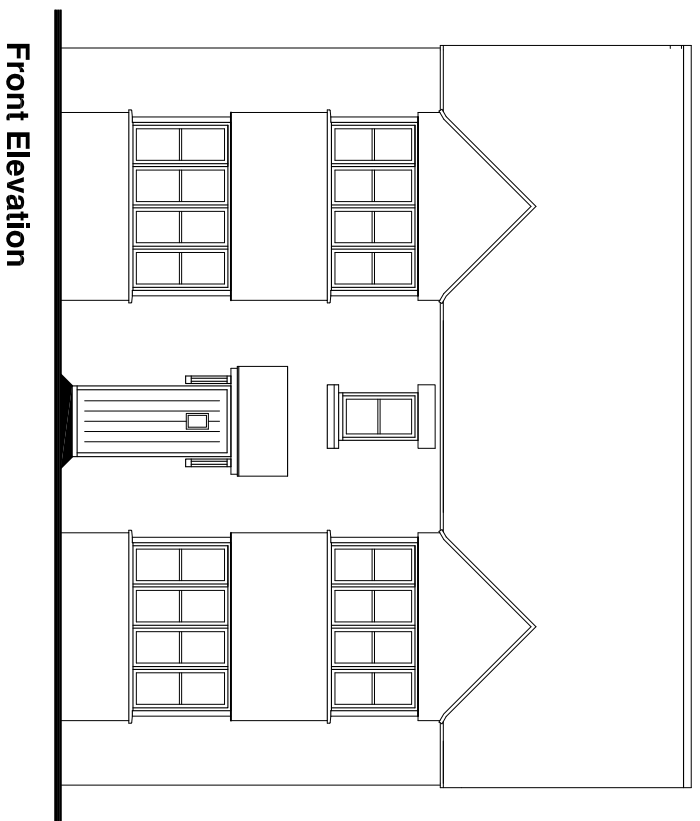

Front Elevation

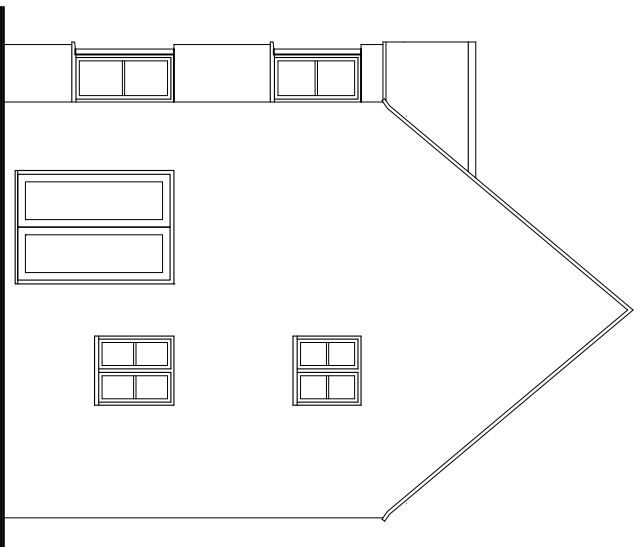


Side Elevation (garden)

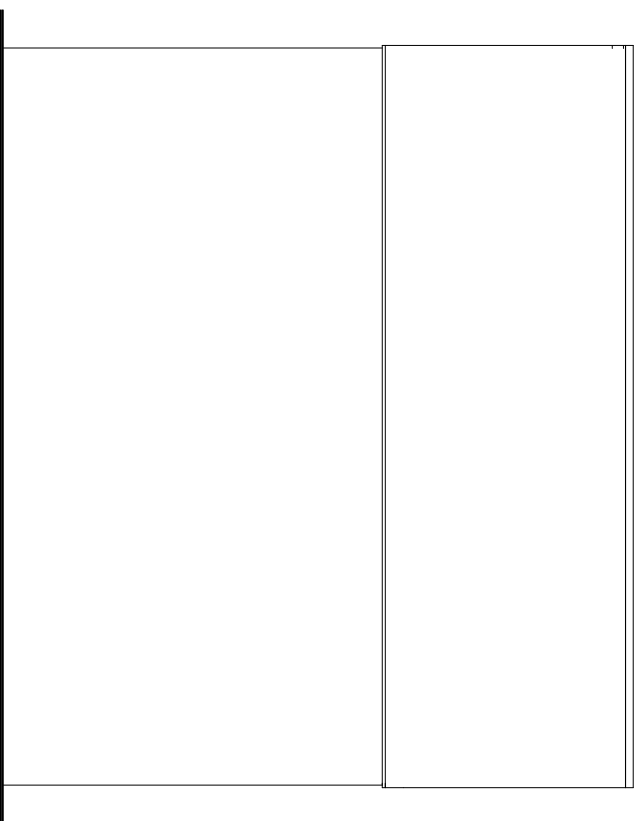


Rear Elevation



Side Elevation (side street)

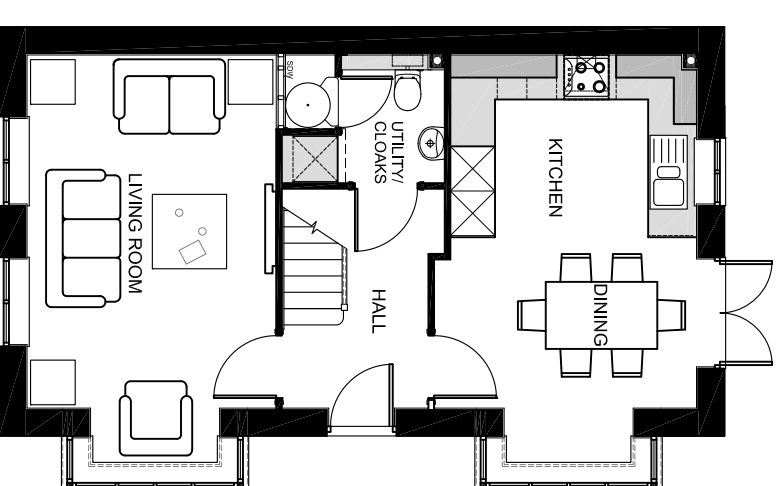

Ground Floor Plan

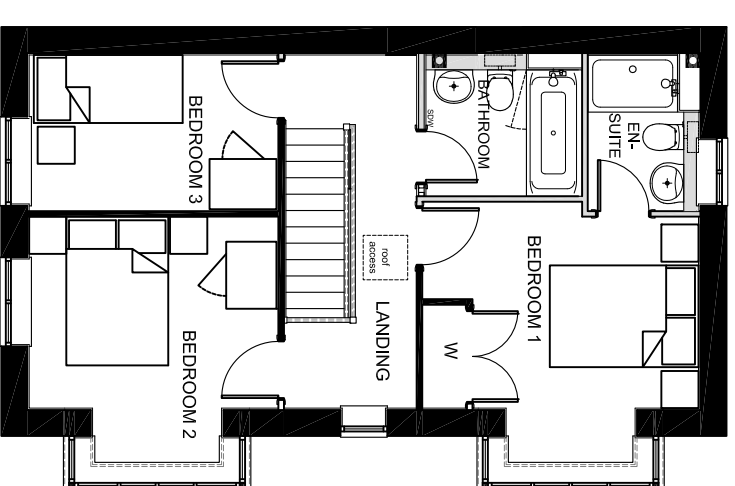

First Floor Plan

Notes:

Use written dimensions only.
Any discrepancy or suggested modification is to be reported to Bovis Homes Ltd. This drawing is the copyright of Bovis Homes Ltd.

Rev:

A. Rear Elevation added. SM
B. Plot numbers changed based on re-plan after comments from CDC on 13.07.15 SM 17.08.15

Project: Longford Park, Banbury Phase 3

Drawing Title: P303H – Plan Elevation 1 (B)

Drawn By: SM

Checked: —

Date: 04/15

Scale: 1:100@A3

