



Refer to streetscenes / materials plan for elevational treatment and entry style


PLOTS 917,938,945,982

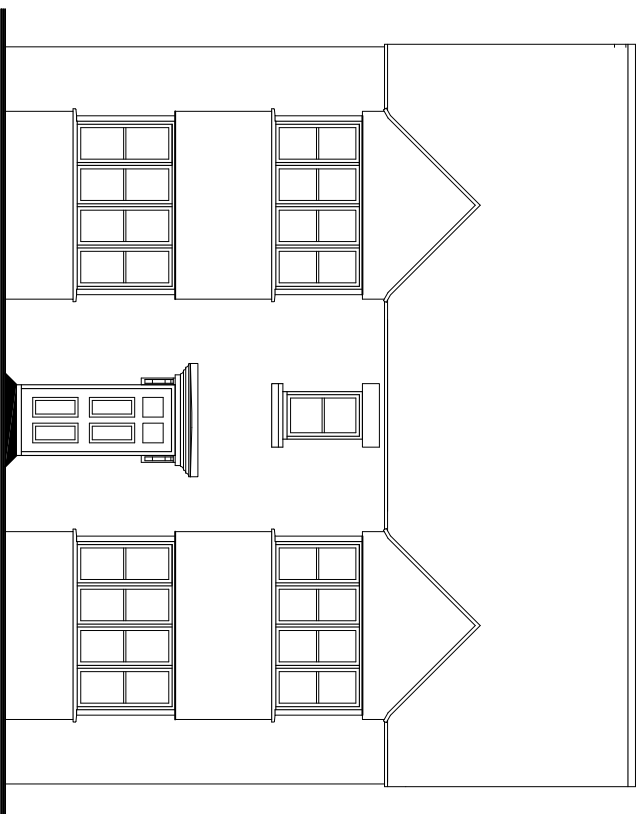

Front Elevation

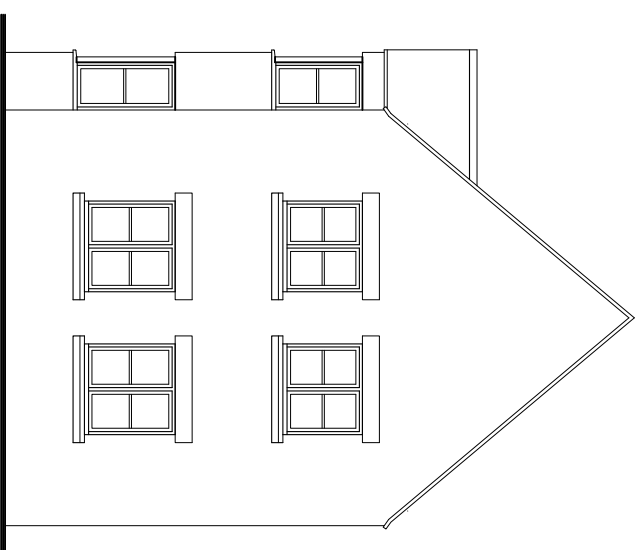


Side Elevation (primary street)

 


Rear Elevation



Side Elevation (garden)

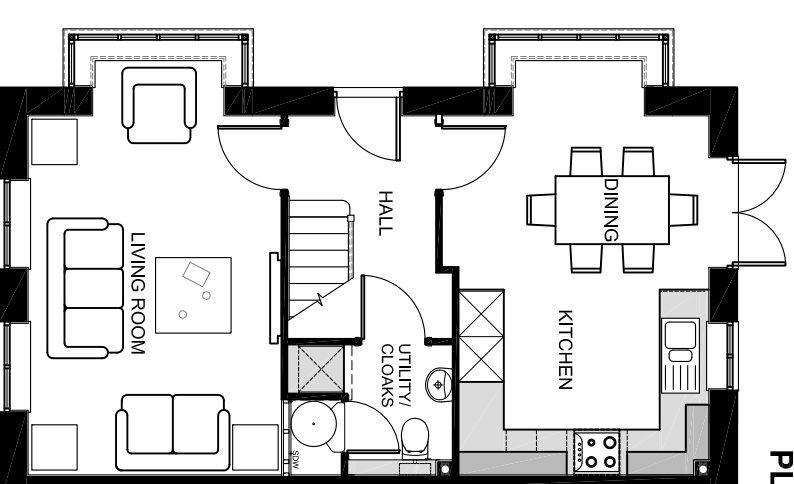

Ground Floor Plan

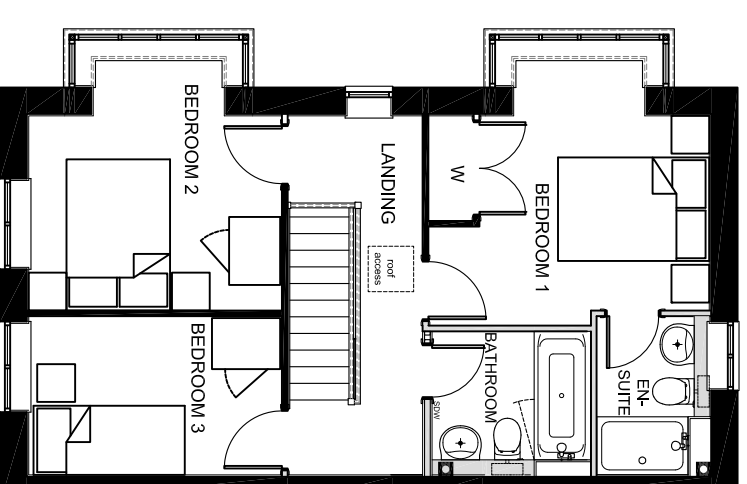

First Floor Plan

Notes:

Use written dimensions only.  
Any discrepancy or suggested modification is to be reported to Bovis Homes Ltd. This drawing is the copyright of Bovis Homes Ltd.

Rev:

A. Rear Elevation added. SM  
B. Plot numbers changed based on re-plan after comments from CDC on 13.07.15  
SM 17.08.15

Project: Longford Park, Banbury Phase 3

Drawing Title: P303A – Plan Elevation 1 (B)

Drawn By: SM Checked: NG Date: 04/15 Scale: 1:100@A3

