




Front Elevation

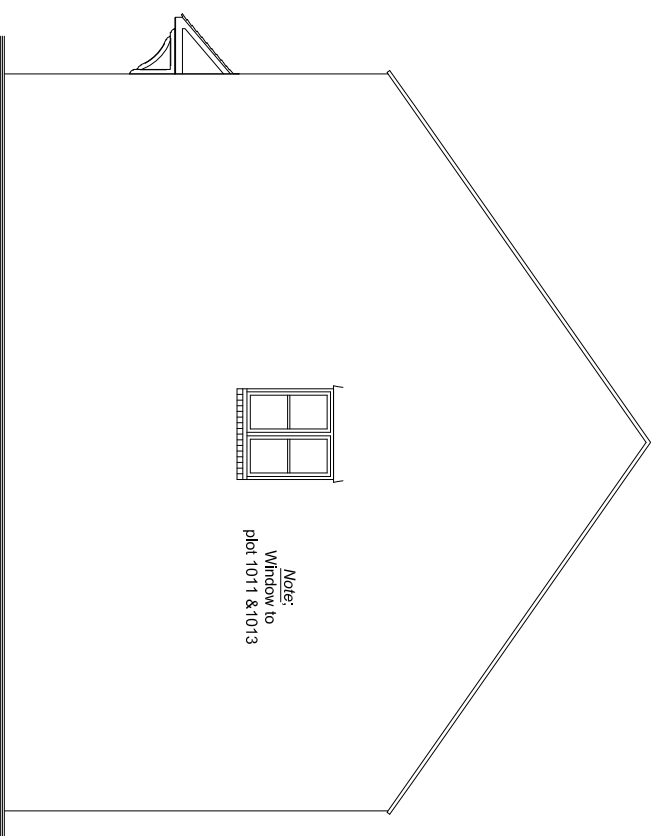


Side Elevation

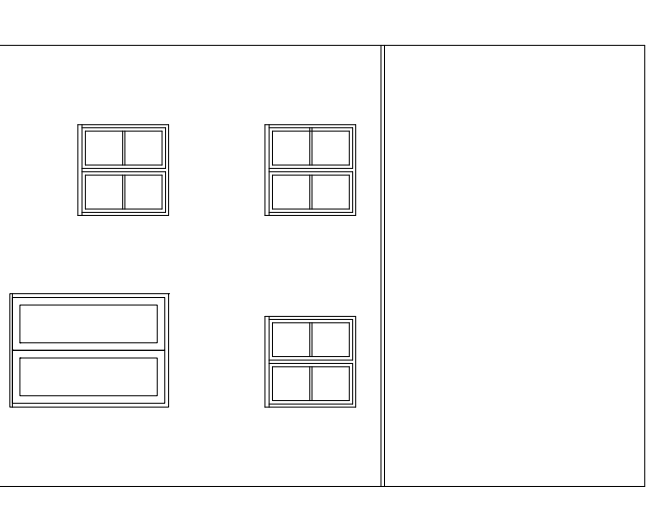


Rear Elevation

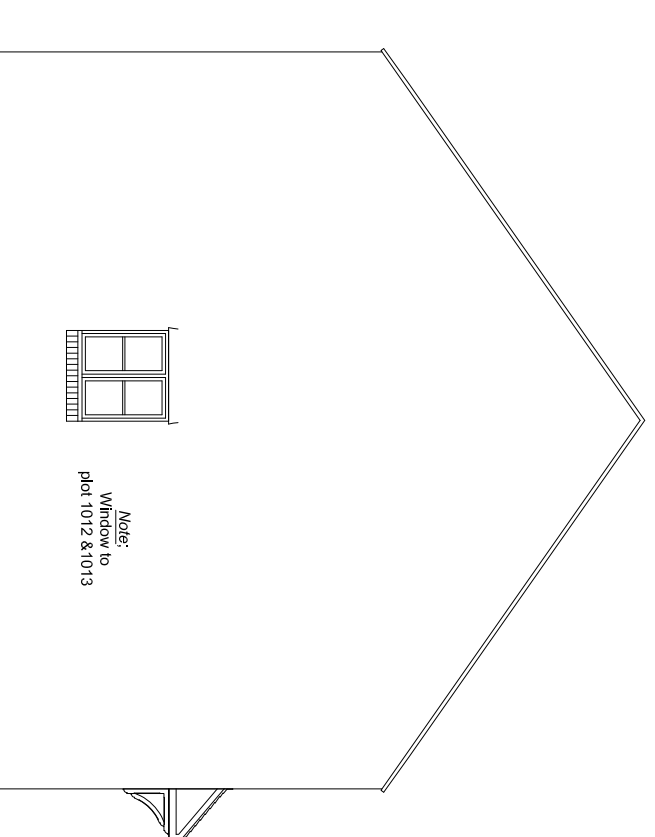

Side Elevation

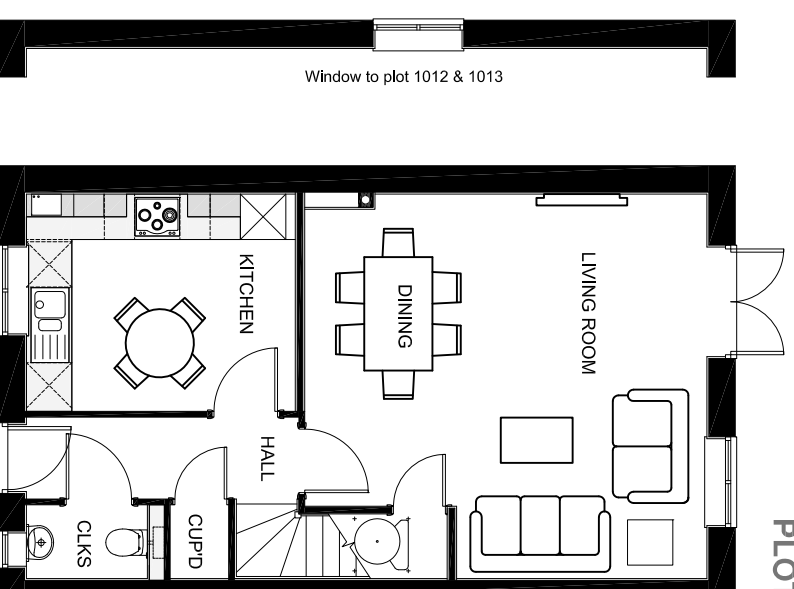

Ground Floor Plan

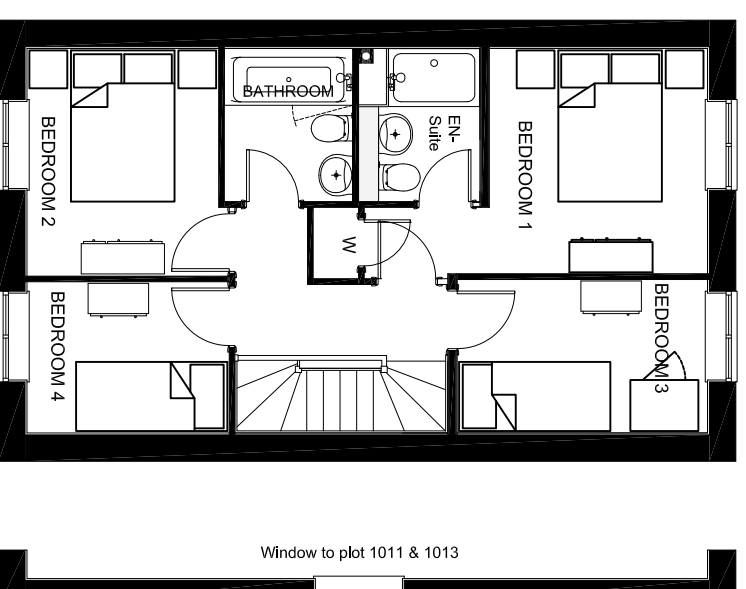

First Floor Plan

Notes:

Use written dimensions only.
Any discrepancy or suggested modification is to be reported to Bovis Homes Ltd. This drawing is the copyright of Bovis Homes Ltd.

Rev:

A. Render heads added to replace brick. Ground floor window on front elevation size increased to match first floor windows. Cloakroom window moved to even up gap between door and wall. SM 17.08.15

Project: Longford Park, Banbury Phase 3

Drawing Title: P401A – Plan Elevation 1 (A)

Drawn By: SM Checked: — Date: 04/15 Scale: 1:100@A3

