



Refer to streetscenes / materials plan for elevational treatment and entry style


PLOTS 1011,1012,1013

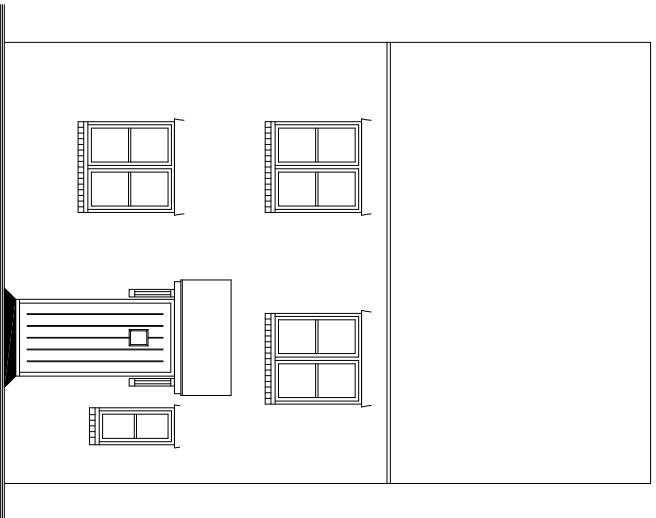


Front Elevation

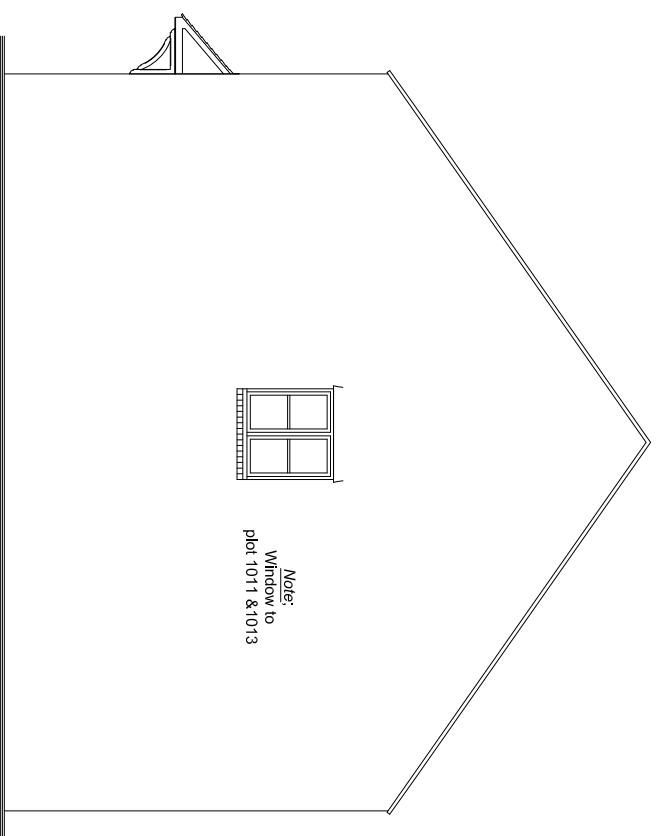


Side Elevation

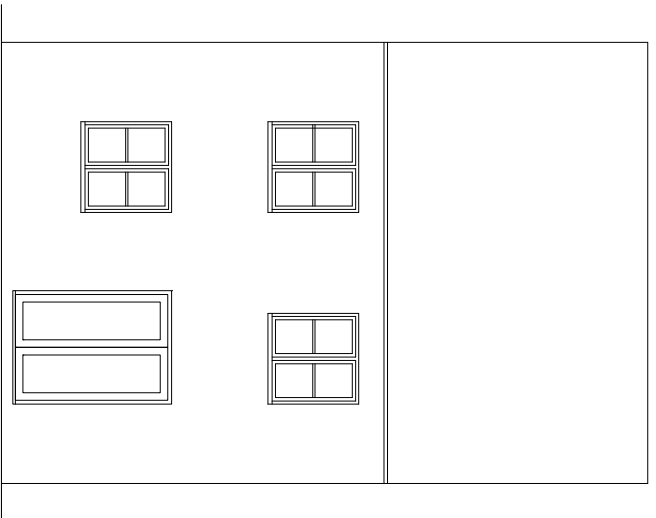


Rear Elevation

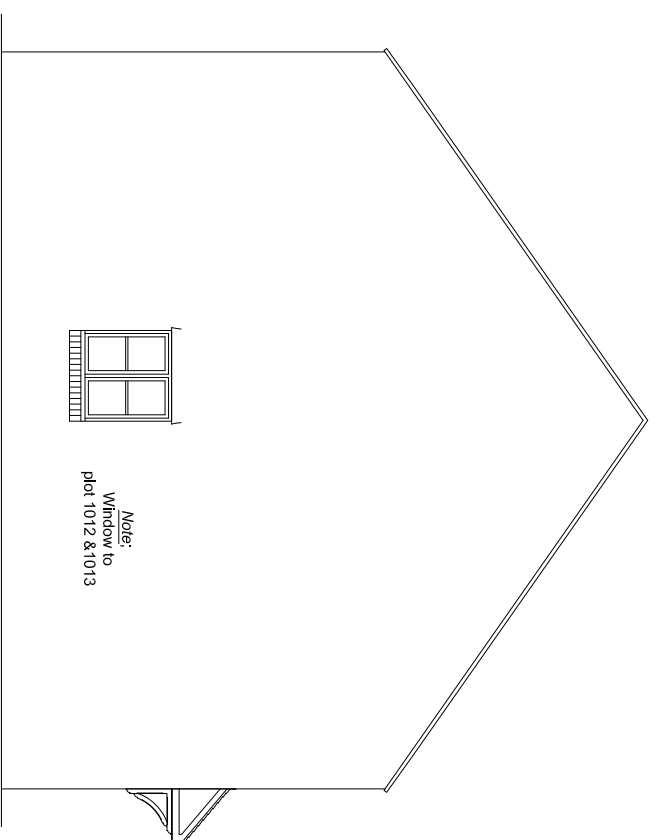

Side Elevation

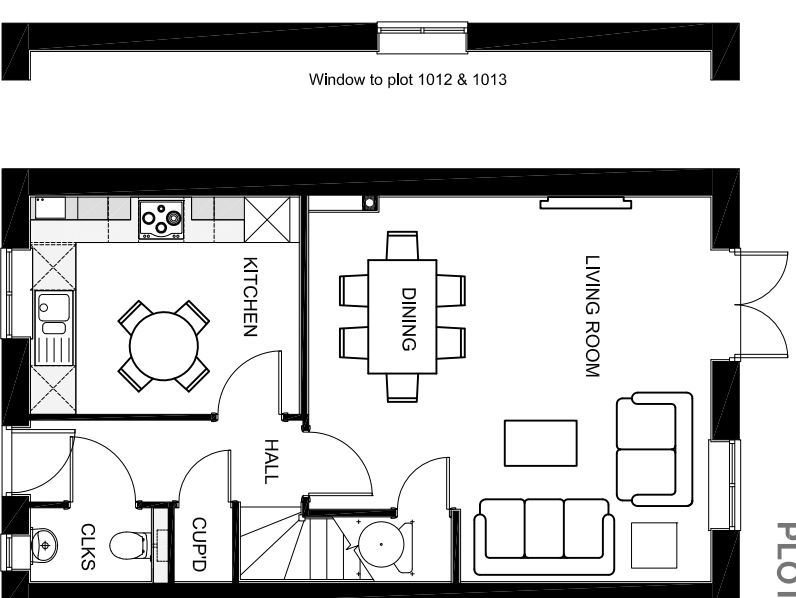

Ground Floor Plan

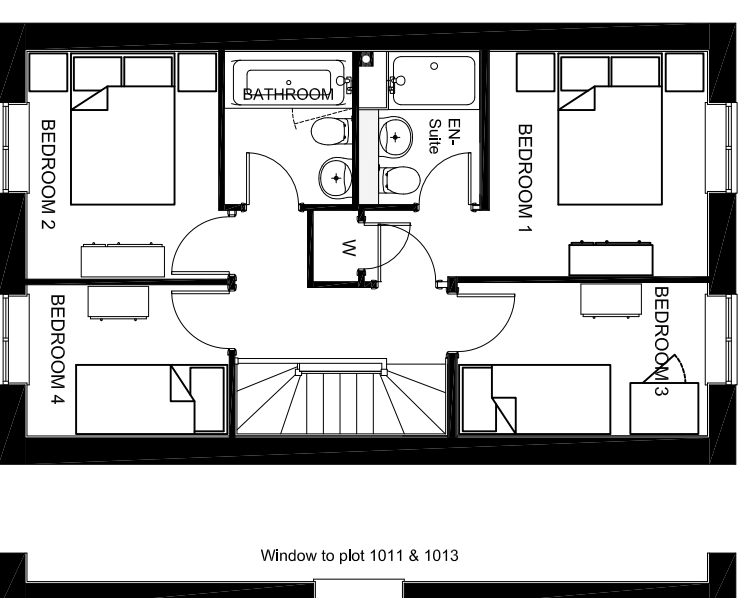

First Floor Plan

Notes:

Use written dimensions only.
Any discrepancy or suggested modification is to be reported to Bovis Homes Ltd. This drawing is the copyright of Bovis Homes Ltd.

Rev:

Project: Longford Park, Banbury Phase 3

Drawing Title: P401A – Plan Elevation 3

Drawn By: SM Checked: — Date: 04/15 Scale: 1:100@A3

