




Front Elevation

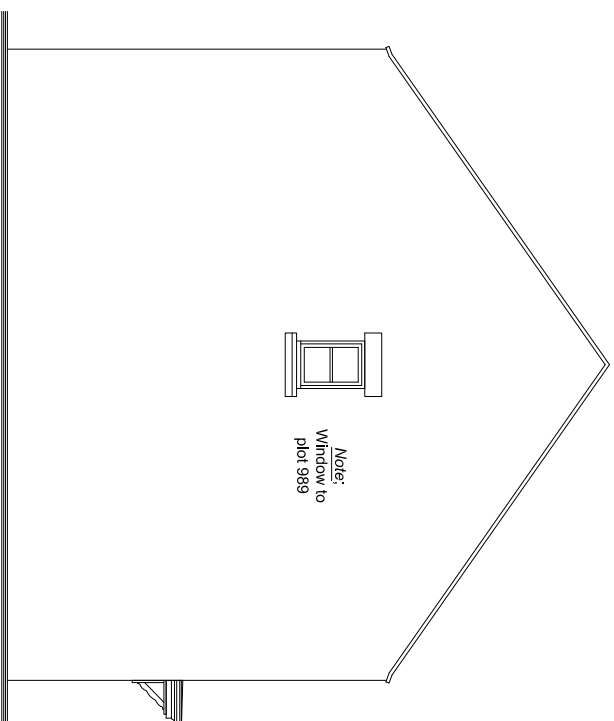


Side Elevation

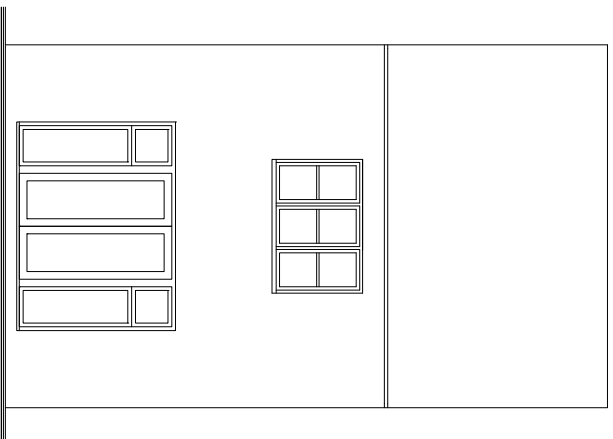

Rear Elevation

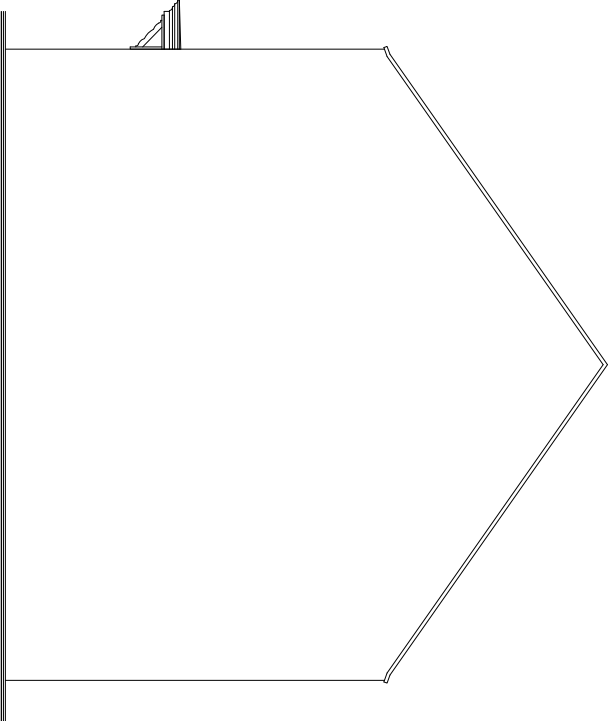

Side Elevation

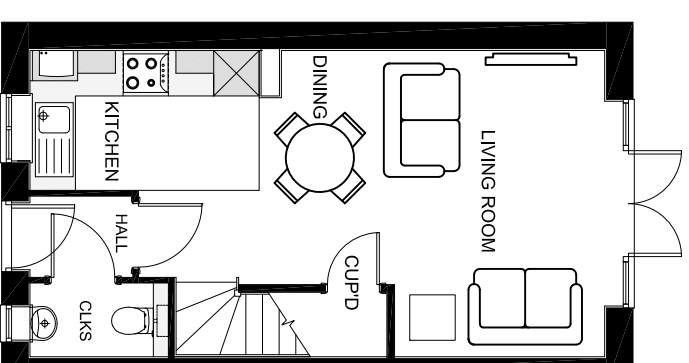

Ground Floor Plan



First Floor Plan

Notes:
Use written dimensions only.
Any discrepancy or suggested modification is to be reported to Bovis Homes Ltd. This drawing is the copyright of Bovis Homes Ltd.

Rev: A. Plot numbers changed based on re-plan after comments from CDC on 13.07.15
SM 17.08.15

Project: Longford Park, Banbury Phase 3
Drawing Title: P202A – Plan Elevation 1 (A)

Drawn By: SM Checked: — Date: 04/15 Scale: 1:100@A3