



Front Elevation

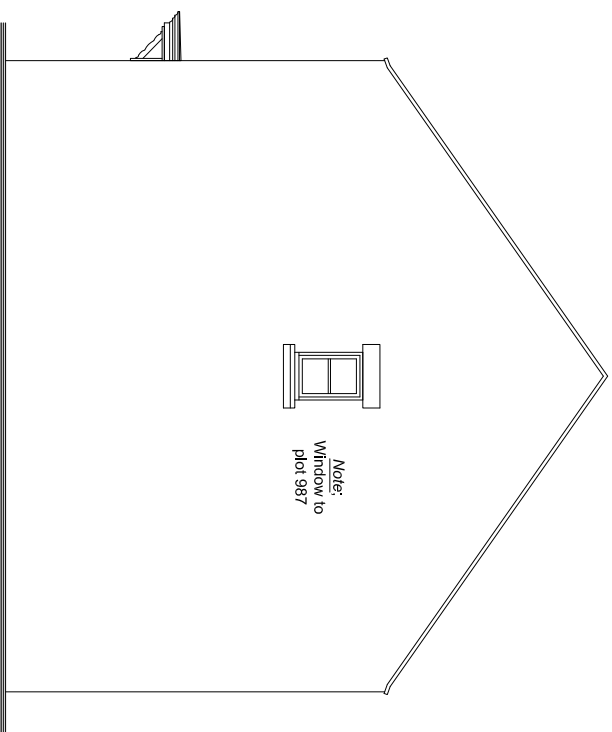

Side Elevation


Note:
Window to
plot 987

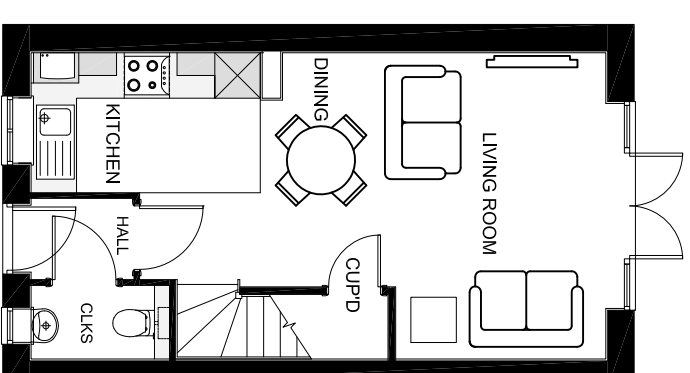


Ground Floor Plan



First Floor Plan

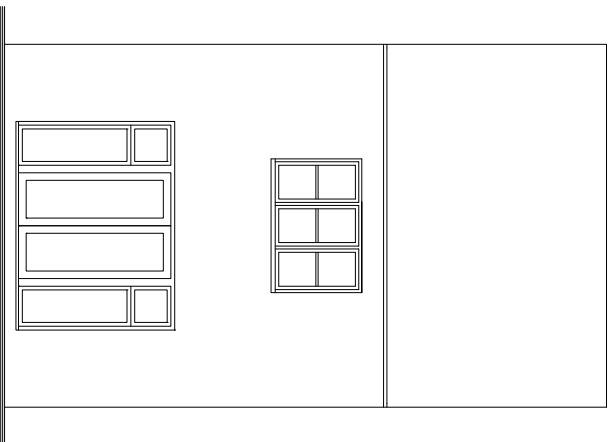

Rear Elevation

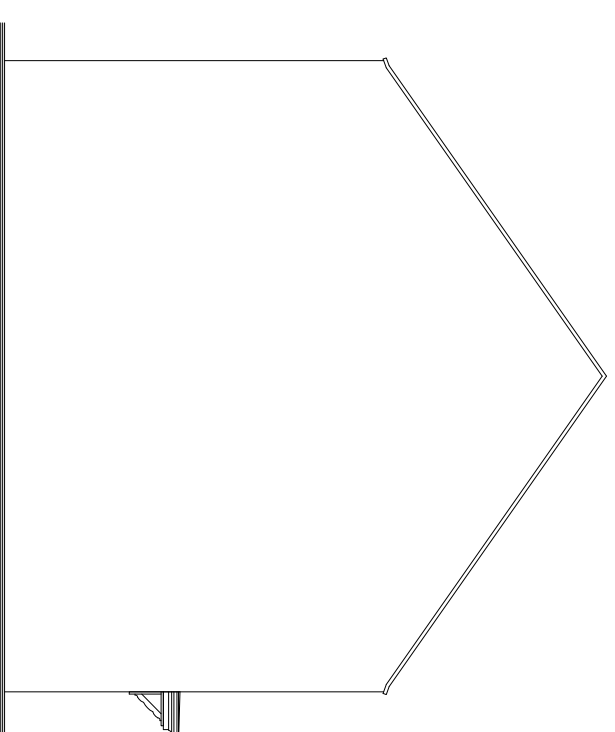

Side Elevation

Notes:

Use written dimensions only.
Any discrepancy or suggested modification is to be reported to Bovis Homes Ltd. This drawing is the copyright of Bovis Homes Ltd.

Rev:

A. Plot numbers changed based on re-plan after comments from CDC on 13.07.15
SM 17.08.15

Project: Longford Park, Banbury Phase 3

Drawing Title: P202H – Elevation 1 (A)

Drawn By: SM Checked: — Date: 04/15 Scale: 1:100@A3