



Front Elevation

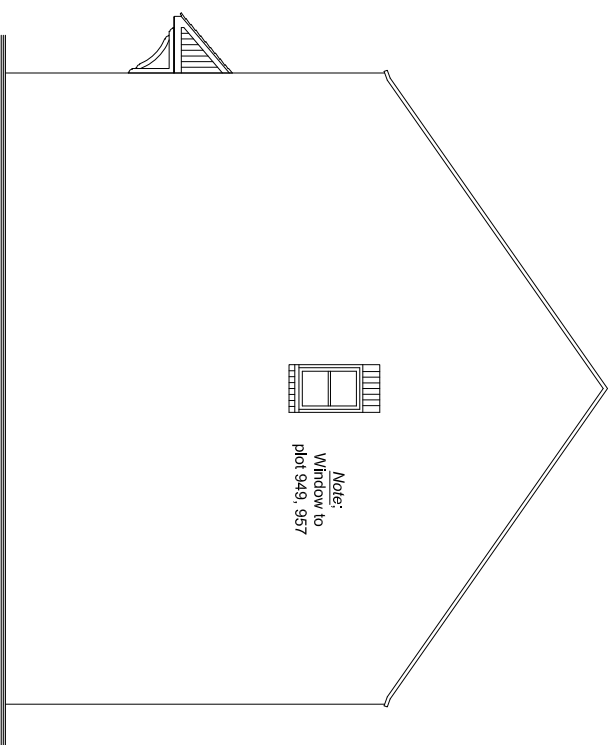


Side Elevation

Note:  
Window to  
plot 949, 957

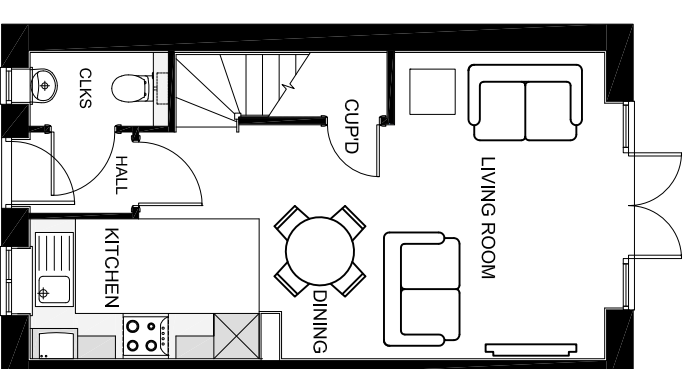


Ground Floor Plan

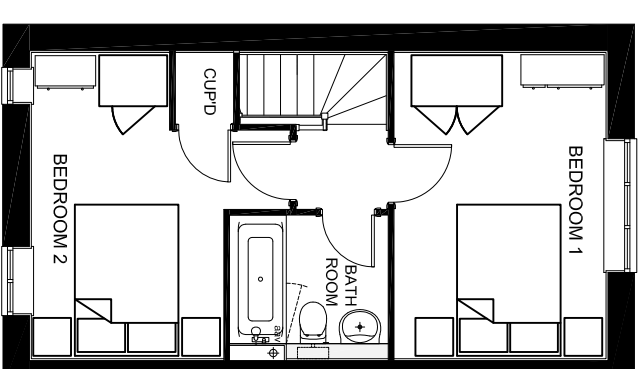


First Floor Plan

Window to plots 949, 957

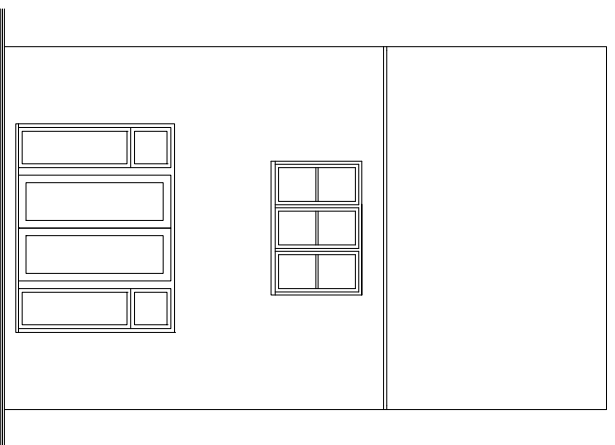

Rear Elevation

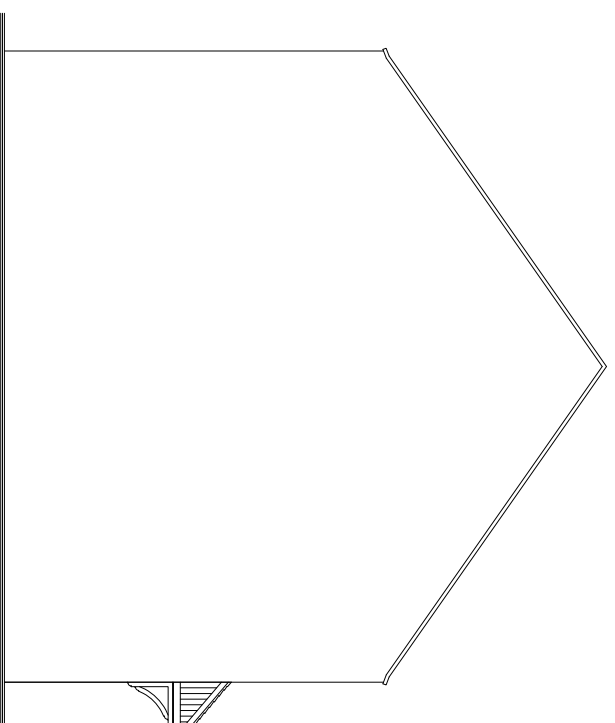

Side Elevation

Notes:

Use written dimensions only.  
Any discrepancy or suggested modification is to be reported to Bovis Homes Ltd. This drawing is the copyright of Bovis Homes Ltd.

Rev:

A. Ridge height adjusted to match. SM  
B. Plot numbers changed based on re-plan after comments from CDC on 13.07.15  
SM 17.08.15

Project: Longford Park, Banbury Phase 3

Drawing Title: P202H – Plan Elevation 2 (B)

Drawn By: SM Checked: — Date: 04/15 Scale: 1:100@A3