
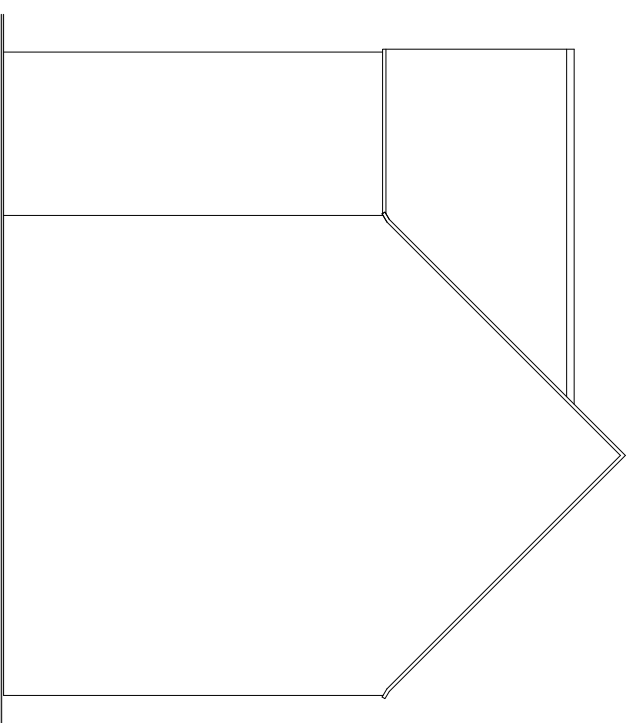




Front Elevation

Side Elevation

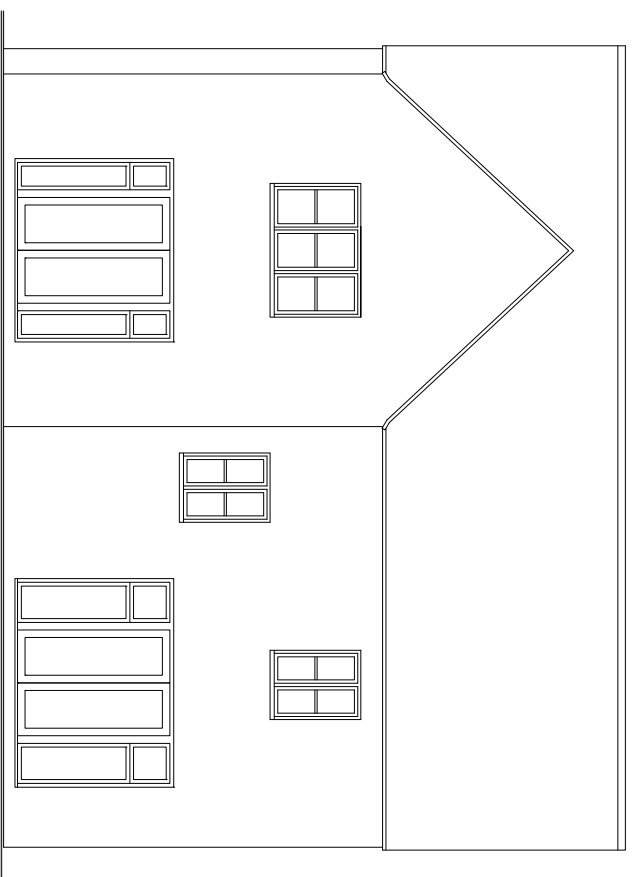

Rear Elevation

Side Elevation

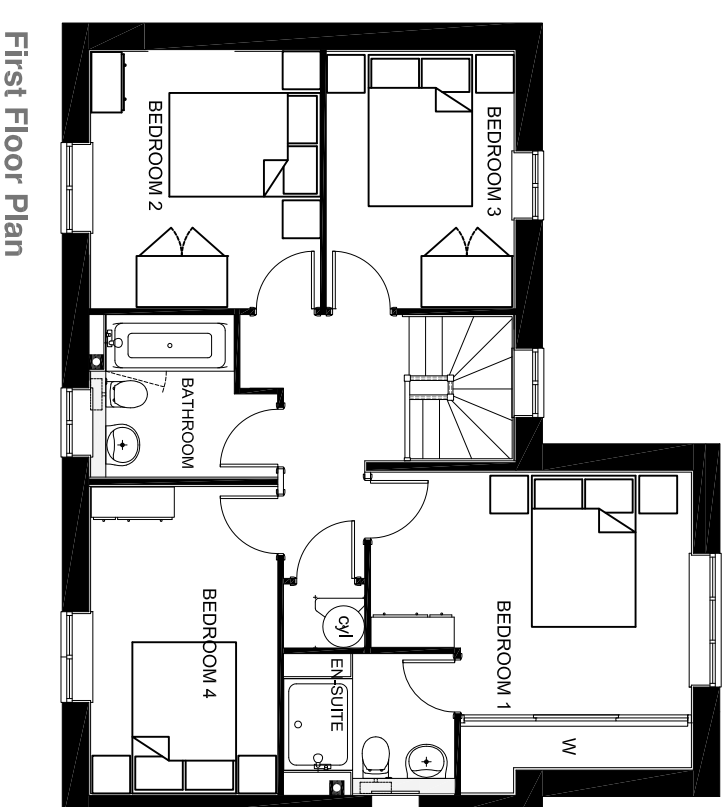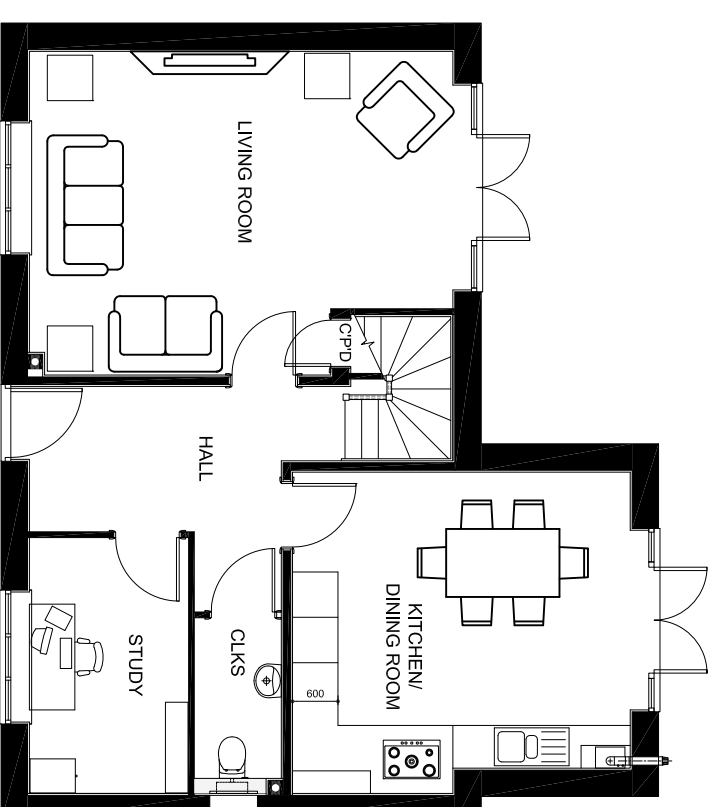

Notes:

Use written dimensions only.
Any discrepancy or suggested modification is to be reported to Bovis Homes Ltd. This drawing is the copyright of Bovis Homes Ltd.

Rev:

Project: Longford Park, Banbury Phase 3

Drawing Title: W4008H – Plan Elevation 3

Drawn By: SM Checked: NG Date: 04/15 Scale: 1:100@A3

