



FRONT ELEVATION

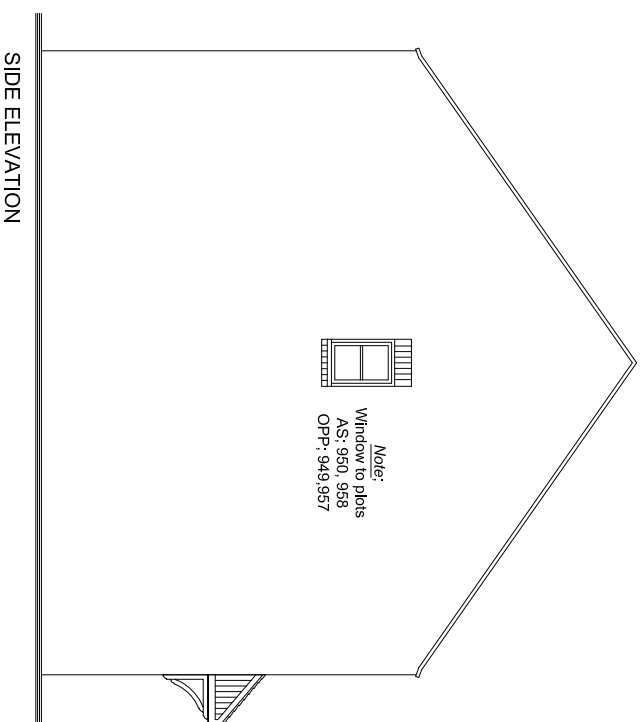


SIDE ELEVATION


Note:
Window to plots
AS: 950, 958
OPP: 949,957

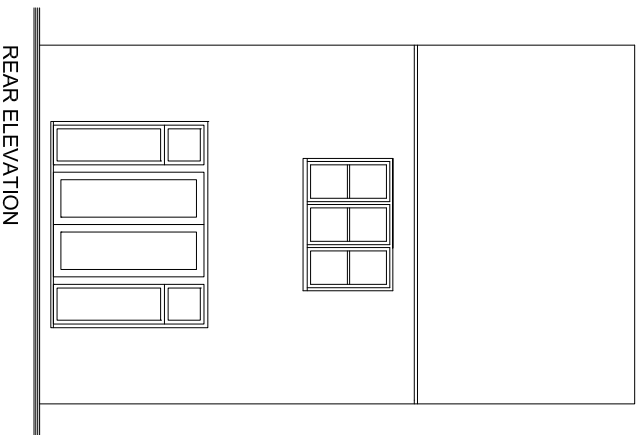


REAR ELEVATION

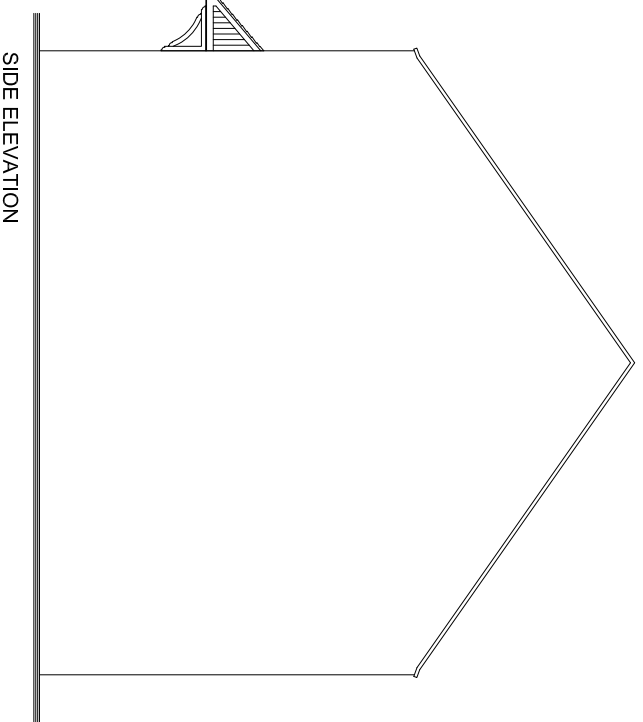

SIDE ELEVATION

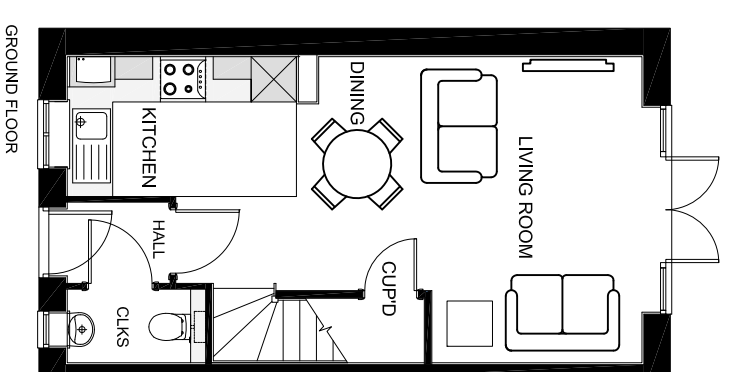

GROUND FLOOR

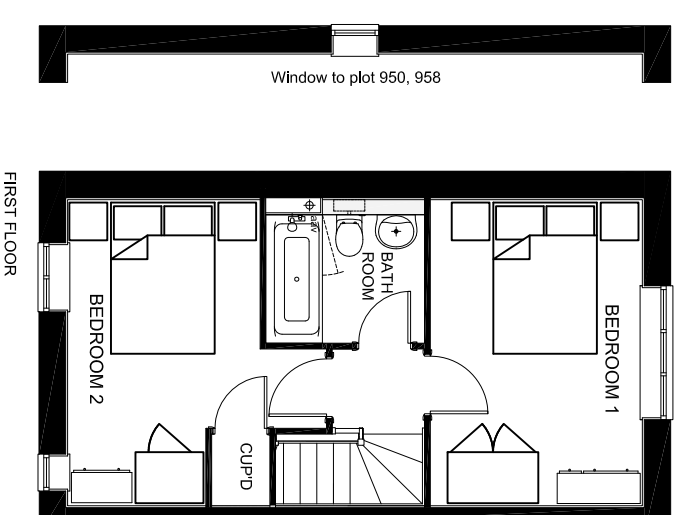

FIRST FLOOR

Window to plot 950, 958

Notes:

Use written dimensions only.
Any discrepancy or suggested modification is to be reported to Bovis Homes Ltd. This drawing is the copyright of Bovis Homes Ltd.

Rev:

- A. Ridge height adjusted to match. SM
- B. Plot numbers changed based on re-plan after comments from CDC on 13.07.15 SM 17.08.15
- C. Drawing title changed, plot numbers for both As and Hondded included on one drawing. SM 16.12.15

Project: Longford Park, Banbury D & E

Drawing Title: P202 INFORMAL Rev: C

Drawn By: SM Checked: — Date: 04/15 Scale: 1:100@A3